



SIGN 1 DETAIL - FASCIA SIGN
SCALE 1:5

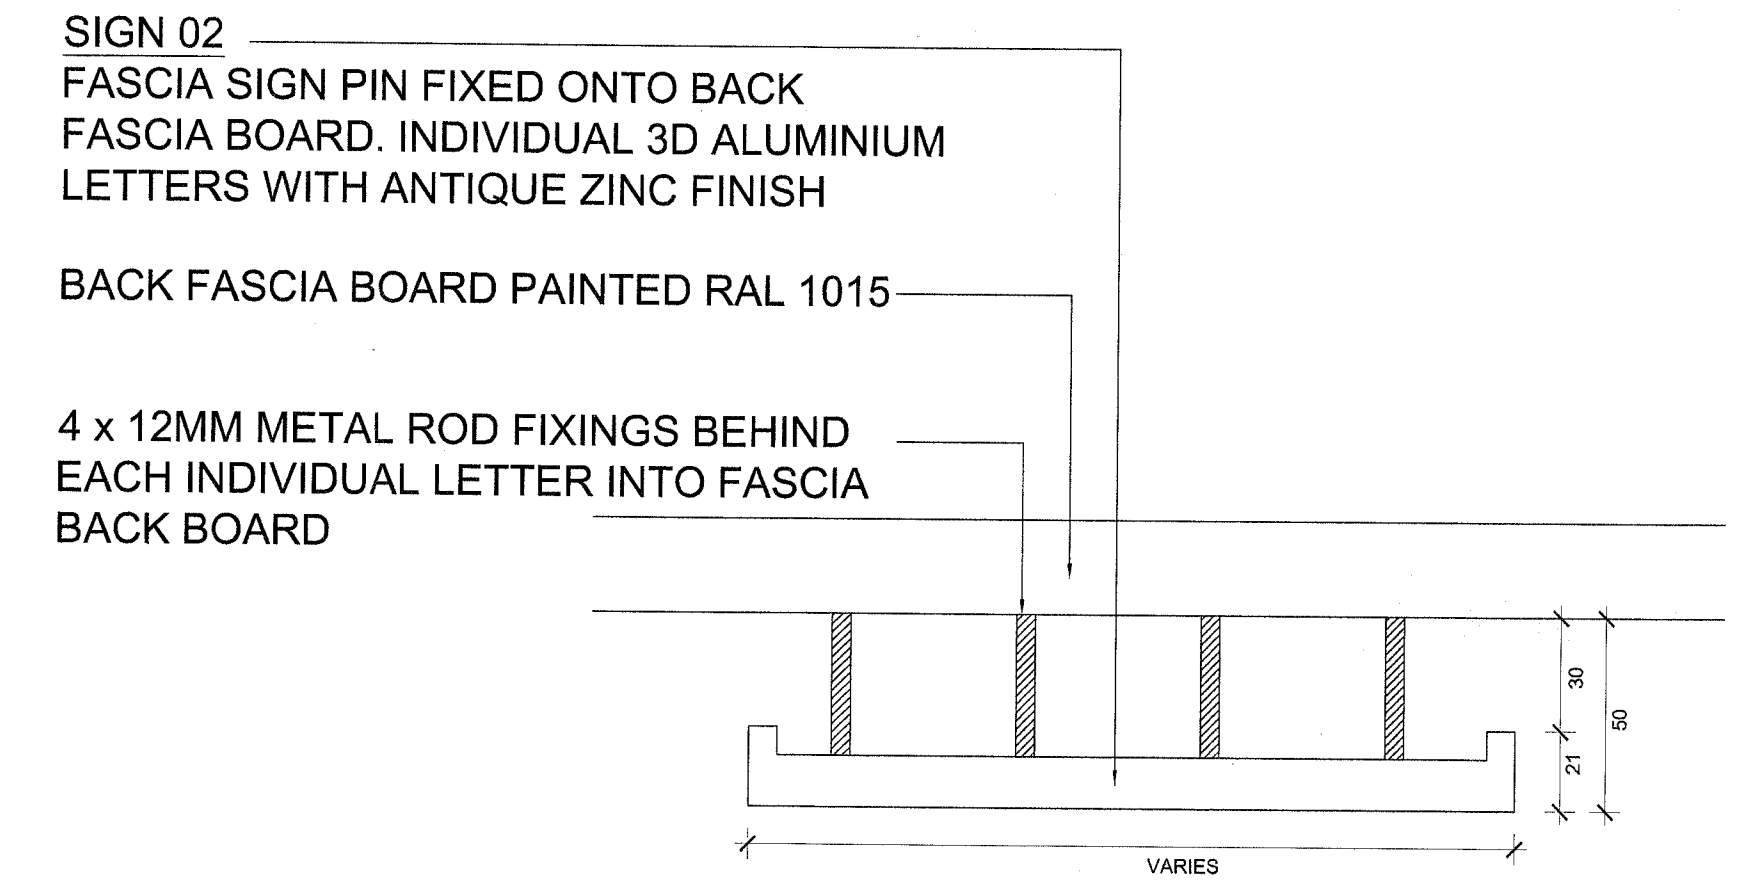

SIGN 1 DETAIL - FASCIA SIGN - LETTER SECTIONAL DETAIL
SCALE 1:2

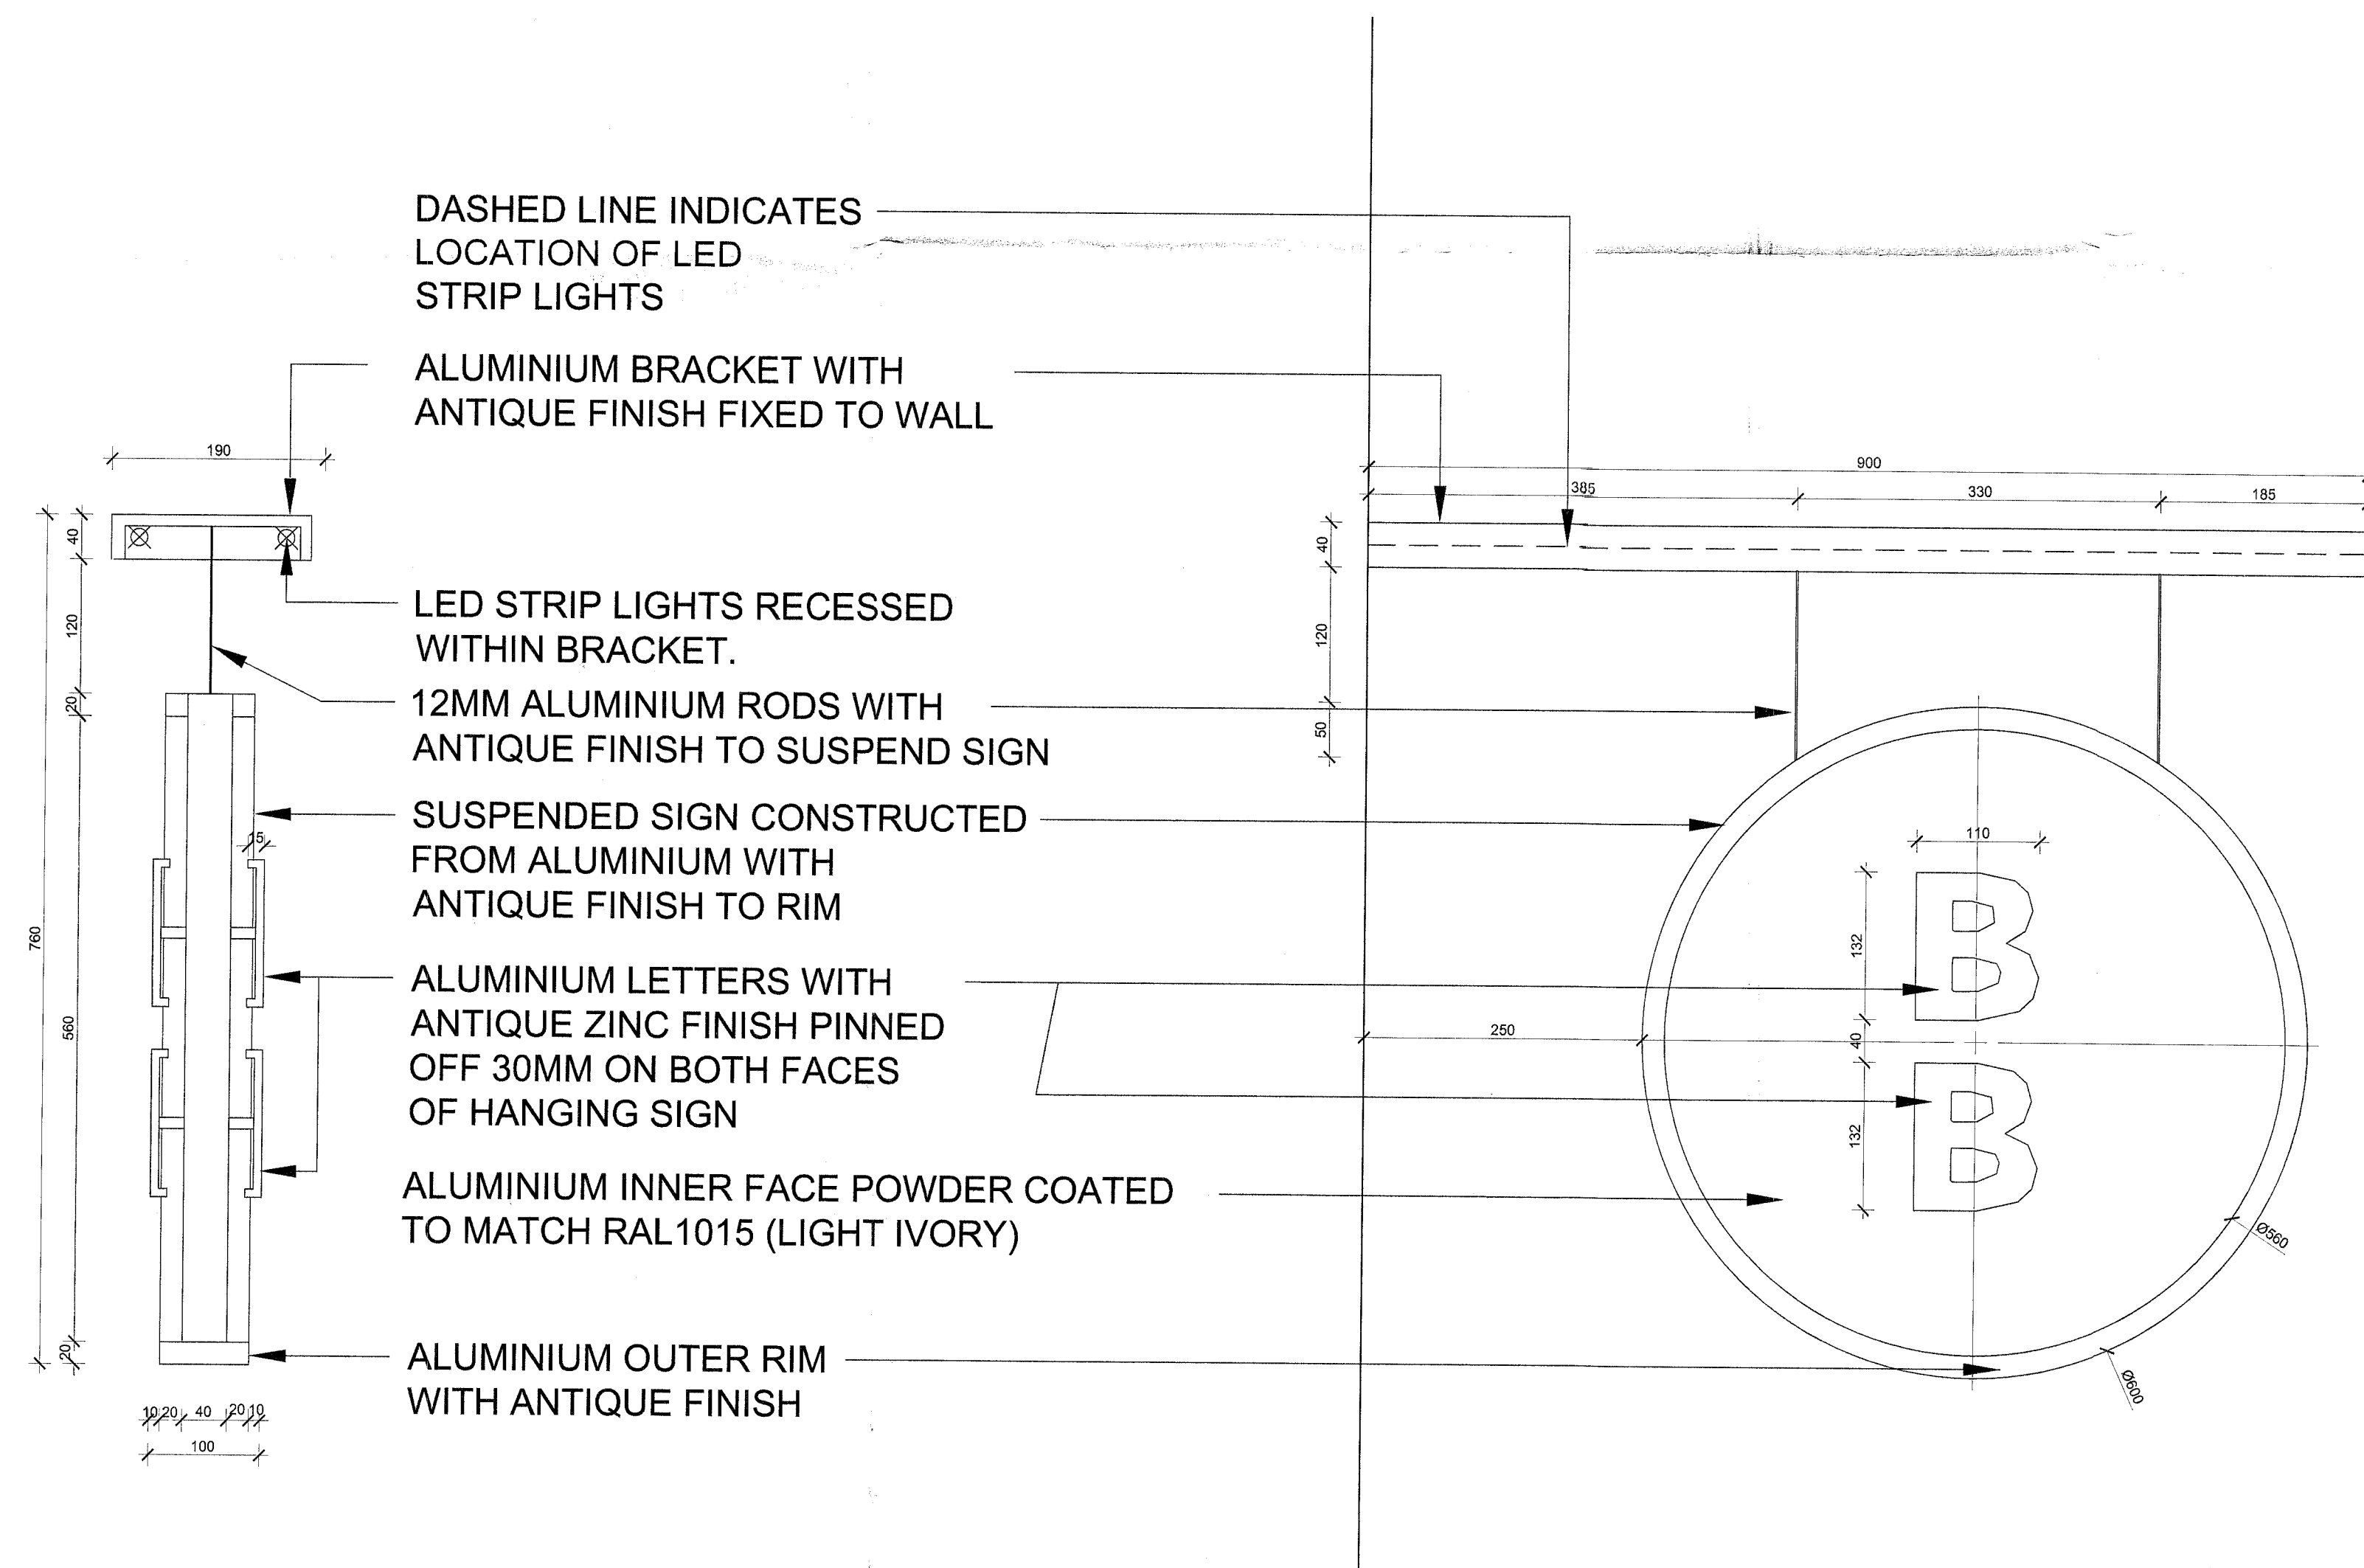

SIGN 1 DETAIL - FASCIA SIGN
SCALE 1:5

REVISION
D 15.08.14 Revise signs

PROJECT
BRASSERIE BLANC
8, CHARLOTTE STREET
LONDON W1T 2LS

DRAWING TITLE
SIGNAGE DETAILS

SCALE
1:50@A1
1:100@A3

DATE
14/05/13

DRAWING NUMBER
1493/83

REVISION
D