



DO NOT SCALE FROM THIS DRAWING
 Figured dimensions only are to be taken from this drawing. All dimensions are to be checked on site before any work is put in hand.
 If in doubt, ask.

Copyright © Spence Harris Hogan Limited 2012
 Registered in England & Wales. Registered No. 261 0615
 SHH is the trading name of Spence Harris Hogan Limited

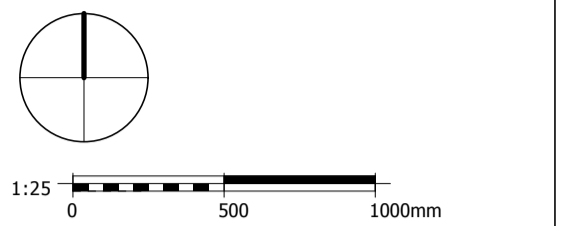

Legends & Notes:

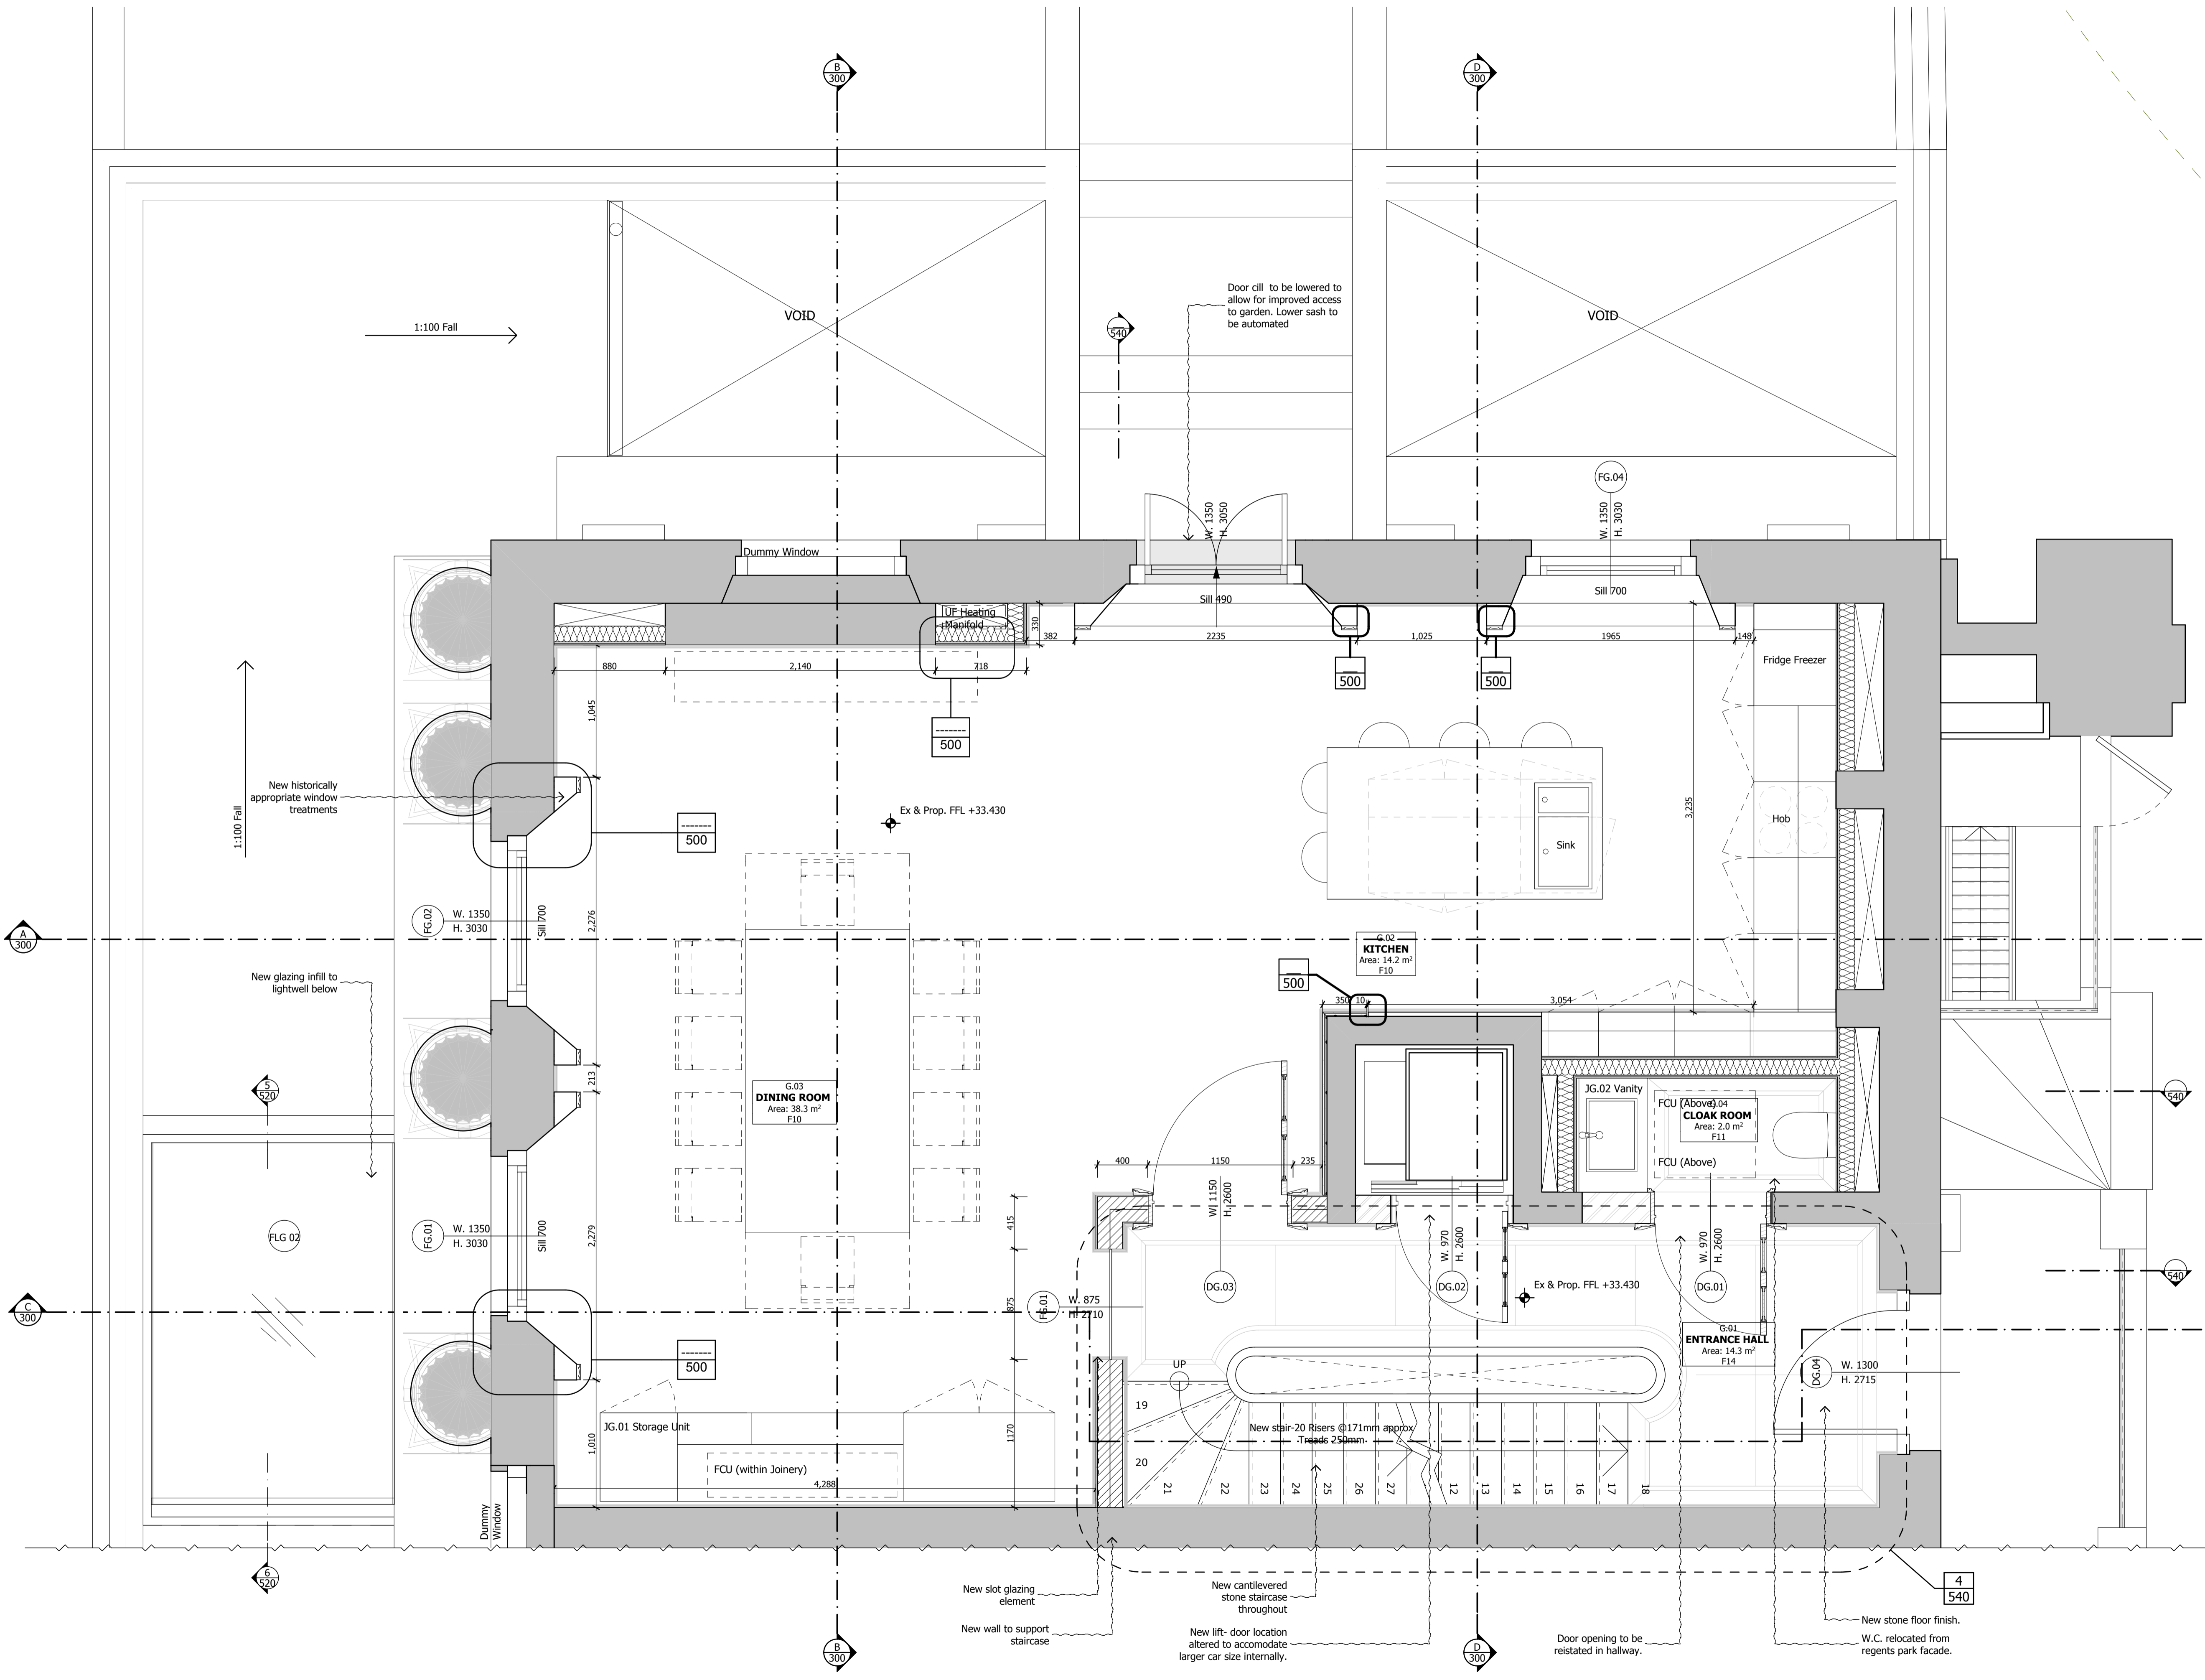

Rev	Date	Descriptor	Athr.
P03	27.08.14	For Planning	PB

shh
 SHHARCHITECTS|INTERIORDESIGNERS
 RIBA MEMBER
 Chartered Practice

1 Vincourt Place, Ravenscourt Park
 Hammersmith, London W6 9NU
 Phone +44 (0) 20 8600 4171 Email info@shh.co.uk
 shh.co.uk

2 Chester Terrace
 Regents Park, London
 NW1 4NL
 Client:
 Private Client

Drawing Title:
 020 General Arrangements

Ground Floor
 (Project number)\DWG number_Revision

(744)022_P03