



Figured dimensions only are to be taken from this drawing. All dimensions are to be checked on site before any work is put in hand. If in doubt, ask.

Copyright © Spence Harris Hogan Limited 2012
Registered in England & Wales. Registered No. 261 0615
SHH is the trading name of Spence Harris Hogan Limited

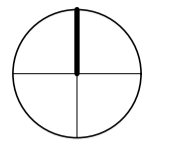

1:25
0 500 1000mm

Legends & Notes:

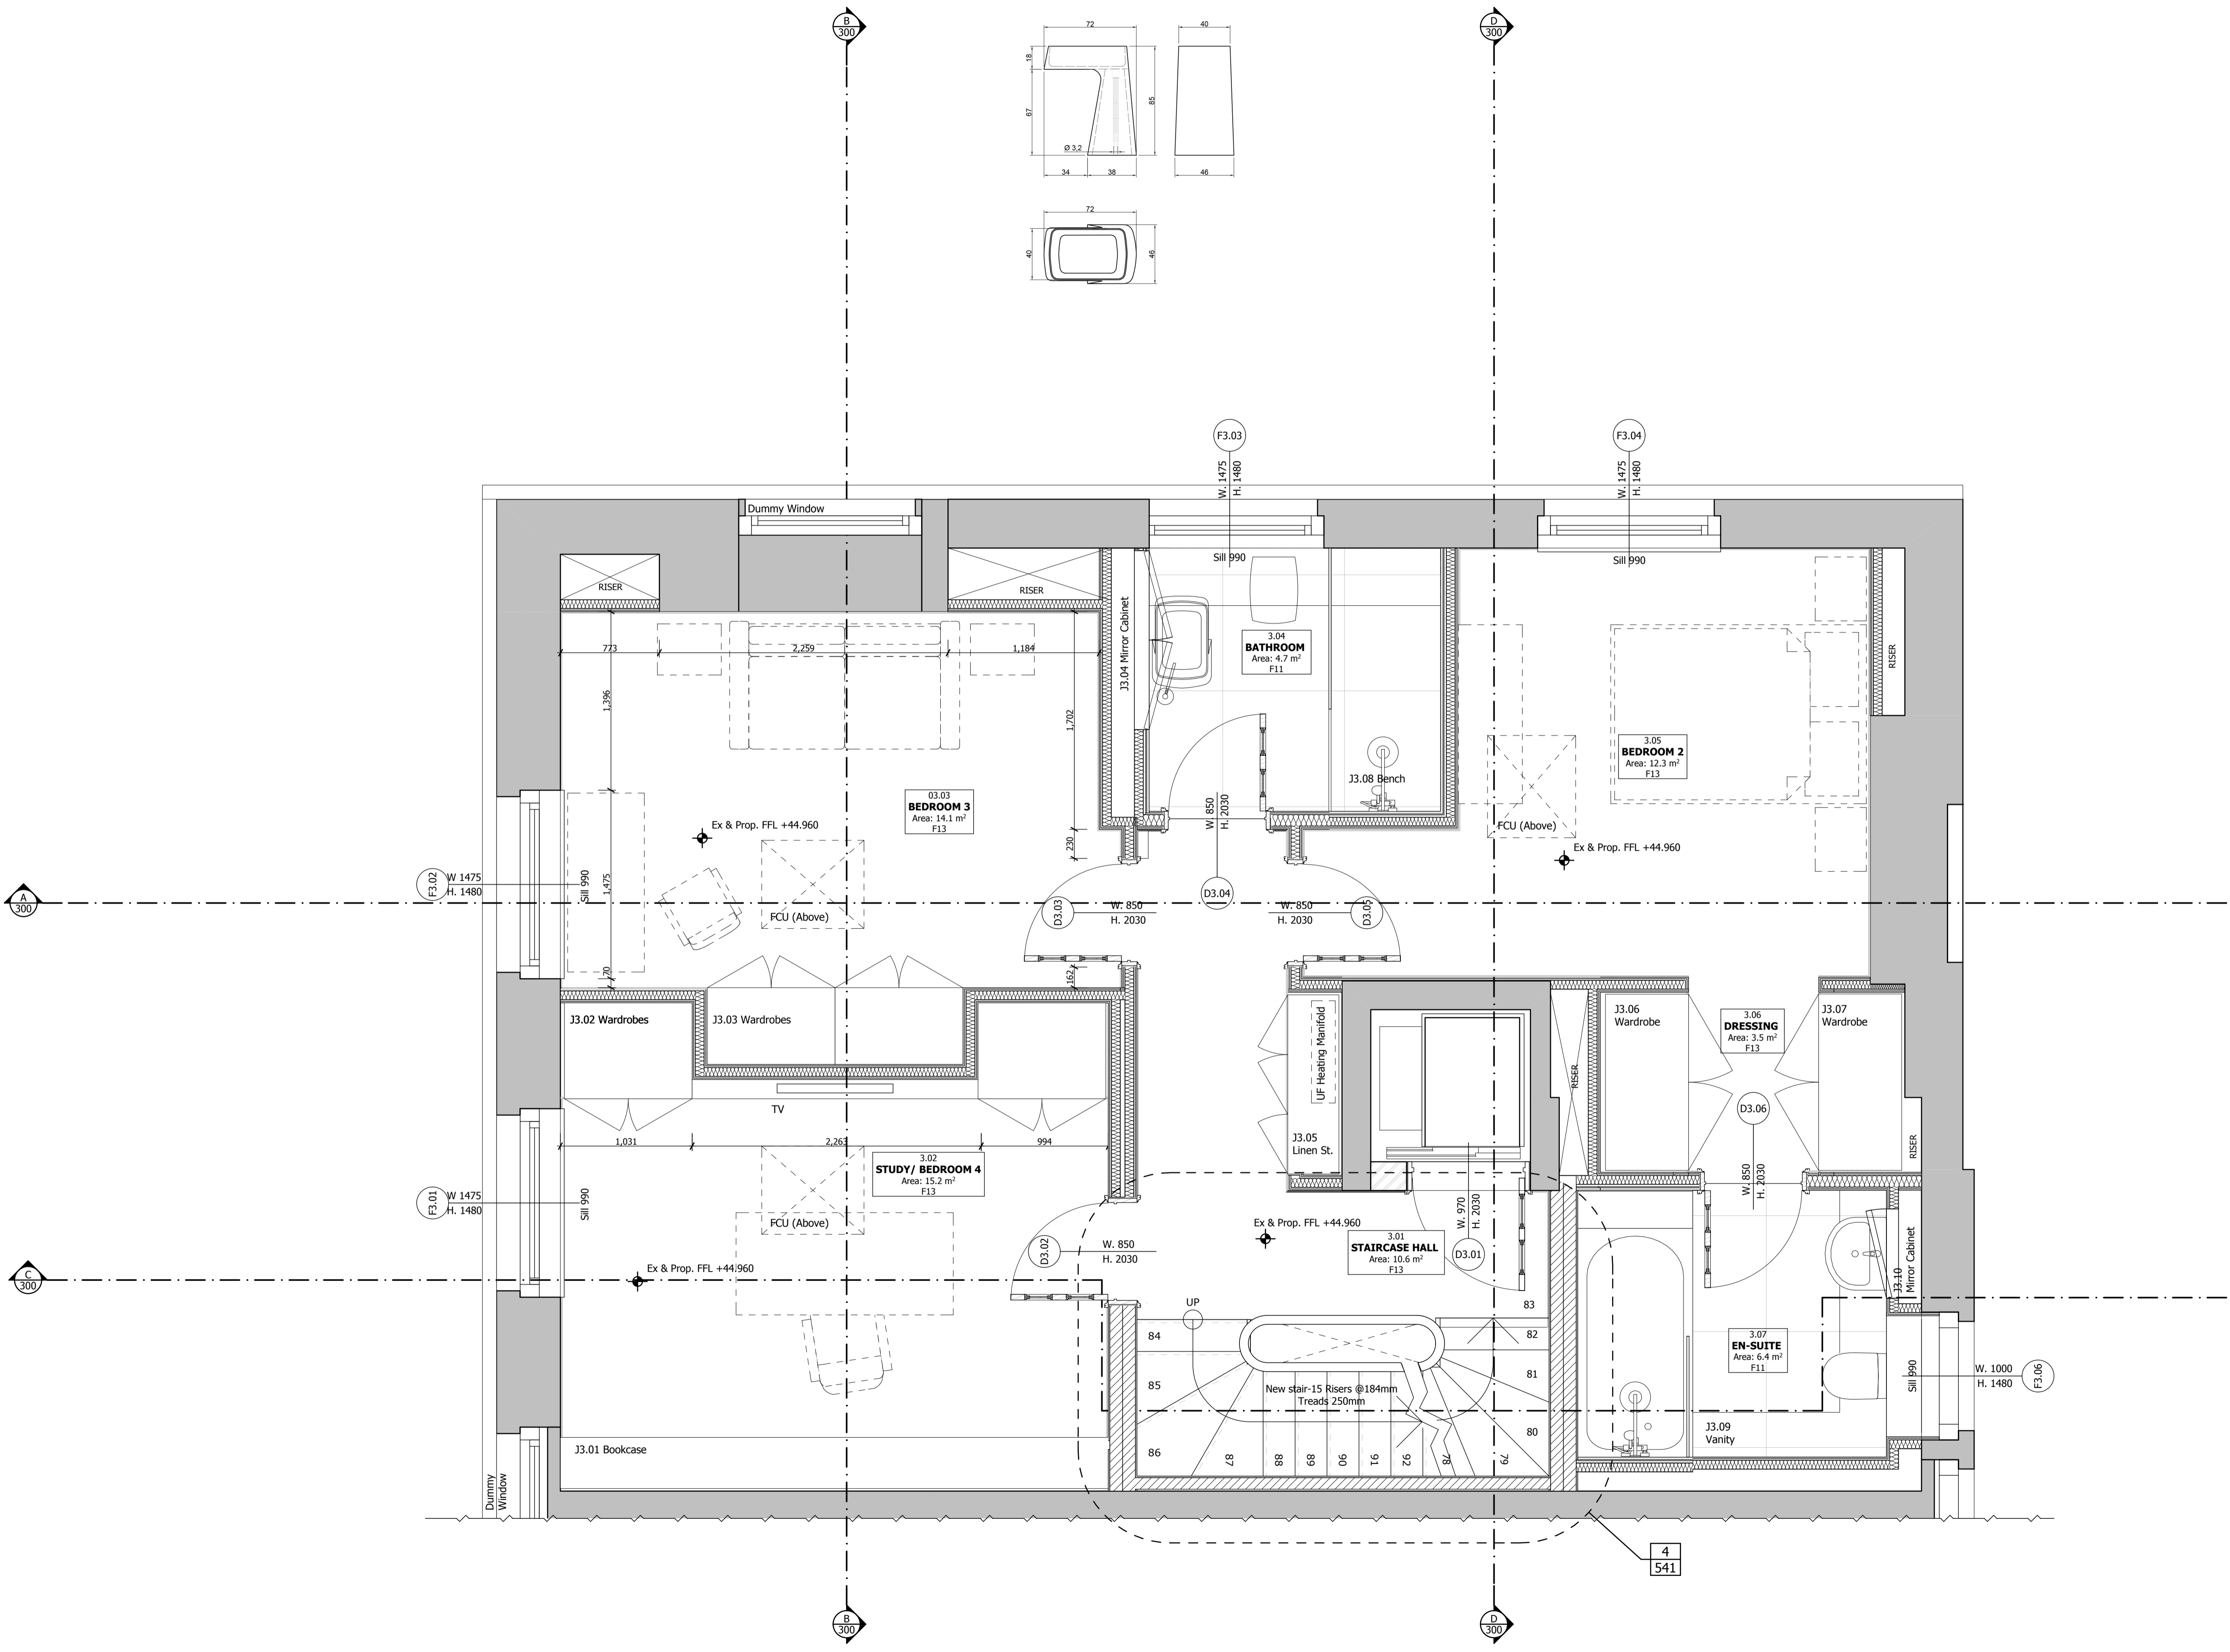

Rev	Date	Descriptor	Athr.
PL03	27.08.14	For Planning	PB

SHH ARCHITECTS | INTERIORS DESIGNERS

RIBA MEMBER

Chartered Practice

1 Vincourt Place, Ravenscourt Park
Hammersmith, London W6 9NU
Phone +44 (0) 20 8600 4171 Email info@shh.co.uk
shh.co.uk

Project:
2 Chester Terrace
Regents Park, London
NW1 4NL
Client:
Private Client
Drawing Title:
020 General Arrangements

Third Floor
(Project number)DWG number_Revision
(744)025_P03