



DO NOT SCALE FROM THIS DRAWING
 Figured dimensions only are to be taken from this drawing. All dimensions are to be checked on site before any work is put in hand.
 If in doubt, ask.

Copyright © Spence Harris Hogan Limited 2012
 Registered in England & Wales. Registered No. 261 0615
 SHH is the trading name of Spence Harris Hogan Limited

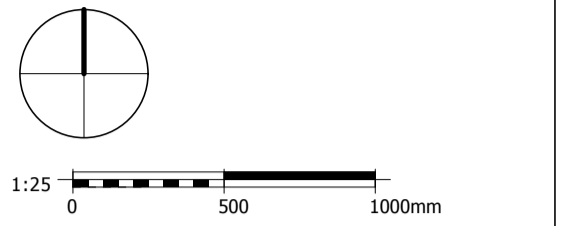

Legends & Notes:

EXISTING LIGHTING LEGEND	
	Existing Downlight
	Existing Light
	Existing Pendant

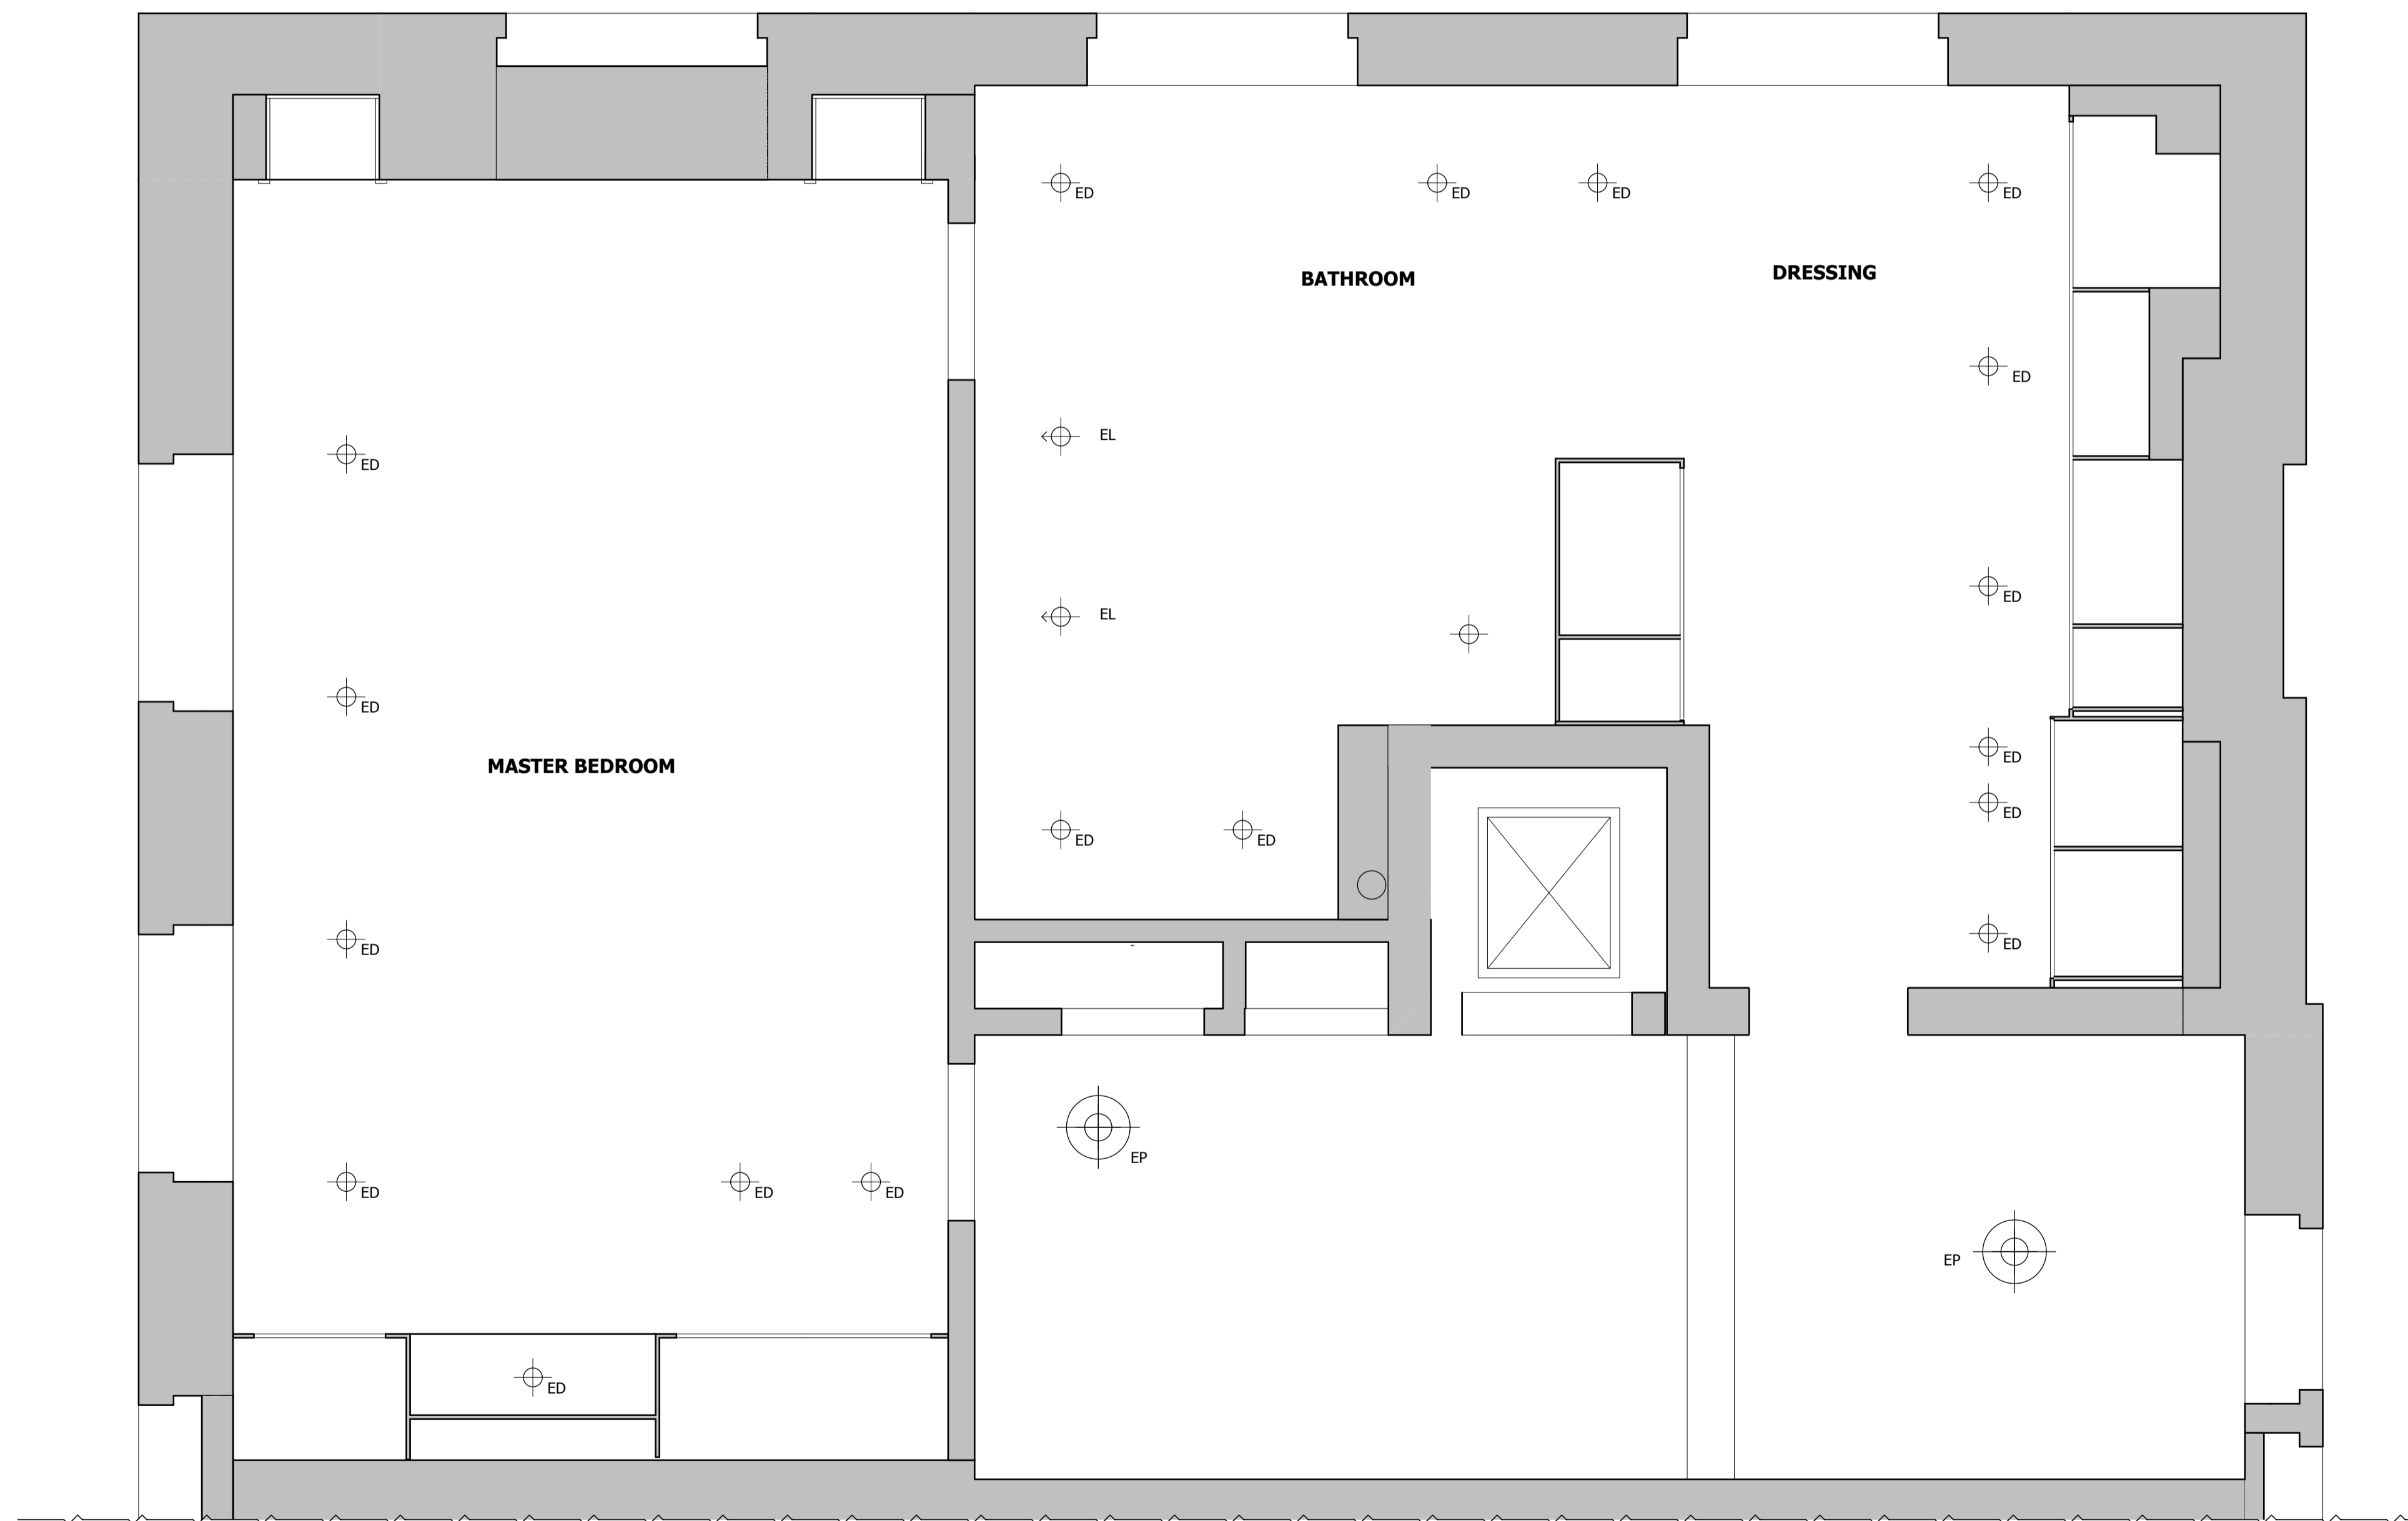

Rev	Date	Descriptor	Athr.
P02	27.08.14	For Planning	PB

SHH ARCHITECTS | INTERIORS DESIGNERS

RIBA MEMBER

Chartered Practice

1 Vencourt Place, Ravenscourt Park
 Hammersmith, London W6 9ND
 Phone +44 (0) 20 8600 4171 Email info@shh.co.uk
 shh.co.uk

Project:
2 Chester Terrace
 Regents Park, London
 NW1 4NL
 Client:
 Private Client
 Drawing Title:
 Existing Lighting/RCP

Second Floor
 (Project number)\DWG number_Revision
(744)034_P02