

note:
height of buildings on cleveland street
do not fit onto this drawing

chimney top
+ 63.991 M

parapet front
+ 62.077 M


roof front
+ 61.147 M

third floor front
+ 58.620 M

second floor
roof level rear
+ 56.140 M

first floor
+ 53.090 M

ground floor
+ 50.190 M

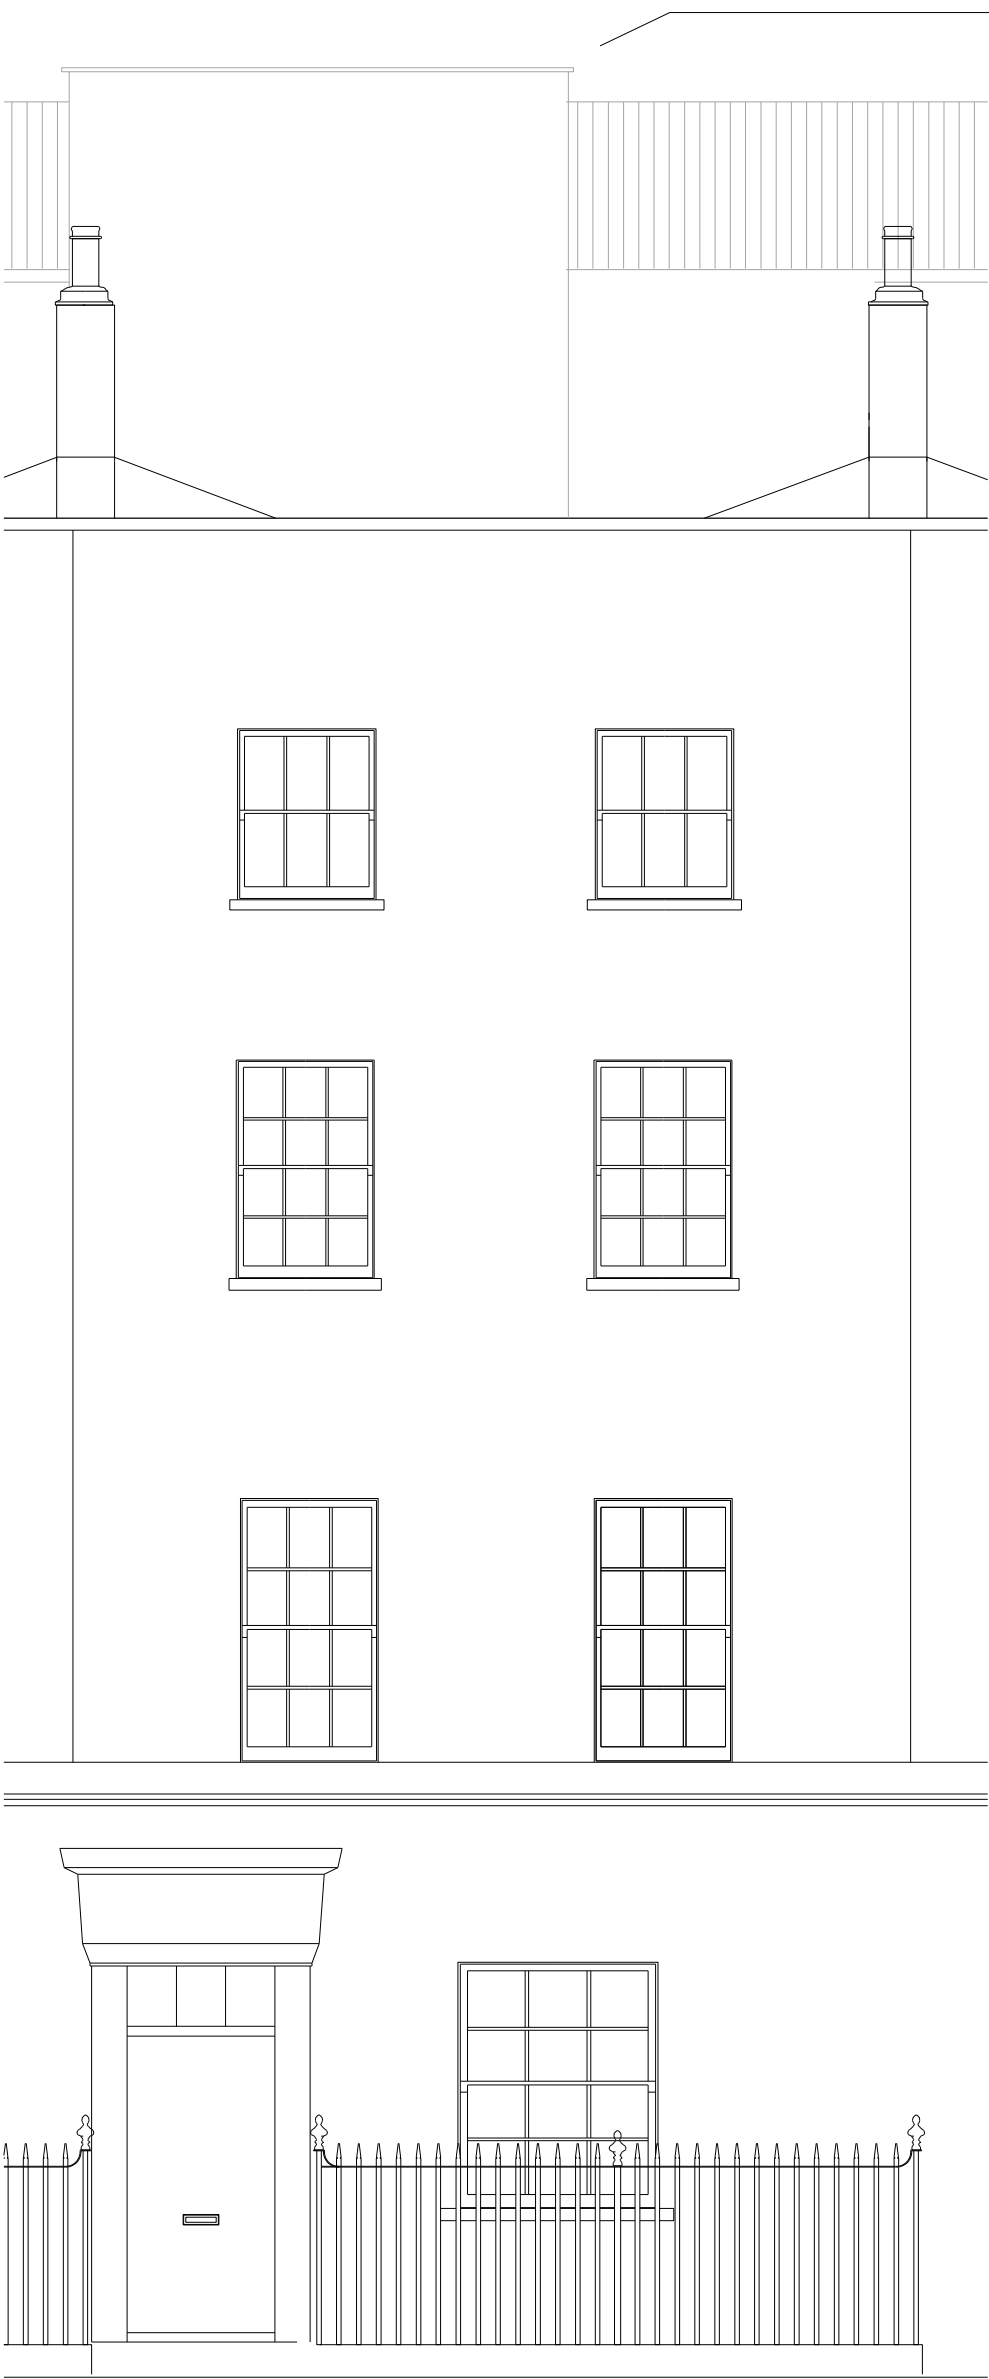

0 500 1 2m

GABOR GALLOV 25 Goudge Place W11 2SE London UK E: gg@gaborgallo.com www.gaborgallo.com	ARCHITECT		Daley Penthouse London	
	DRAWING:			existing elevation
	REVISION:	No.:	020 EE 01	SCALE:
			DATE:	August 2014