



- Ⓐ MEDIUM GREY - ZINC CLADDING  
- Lozenge system \_ NedZink
- Ⓑ DORMERS - AS PER ROOF
- Ⓒ WHITE SMOOTH RENDER
- Ⓓ OPAQUE WINDOW NON OPENABLE
- Ⓕ PRIVACY SCREEN - OPAQUE GLASS
- Ⓖ DARK GREY ALUMINIUM WINDOW FRAMES

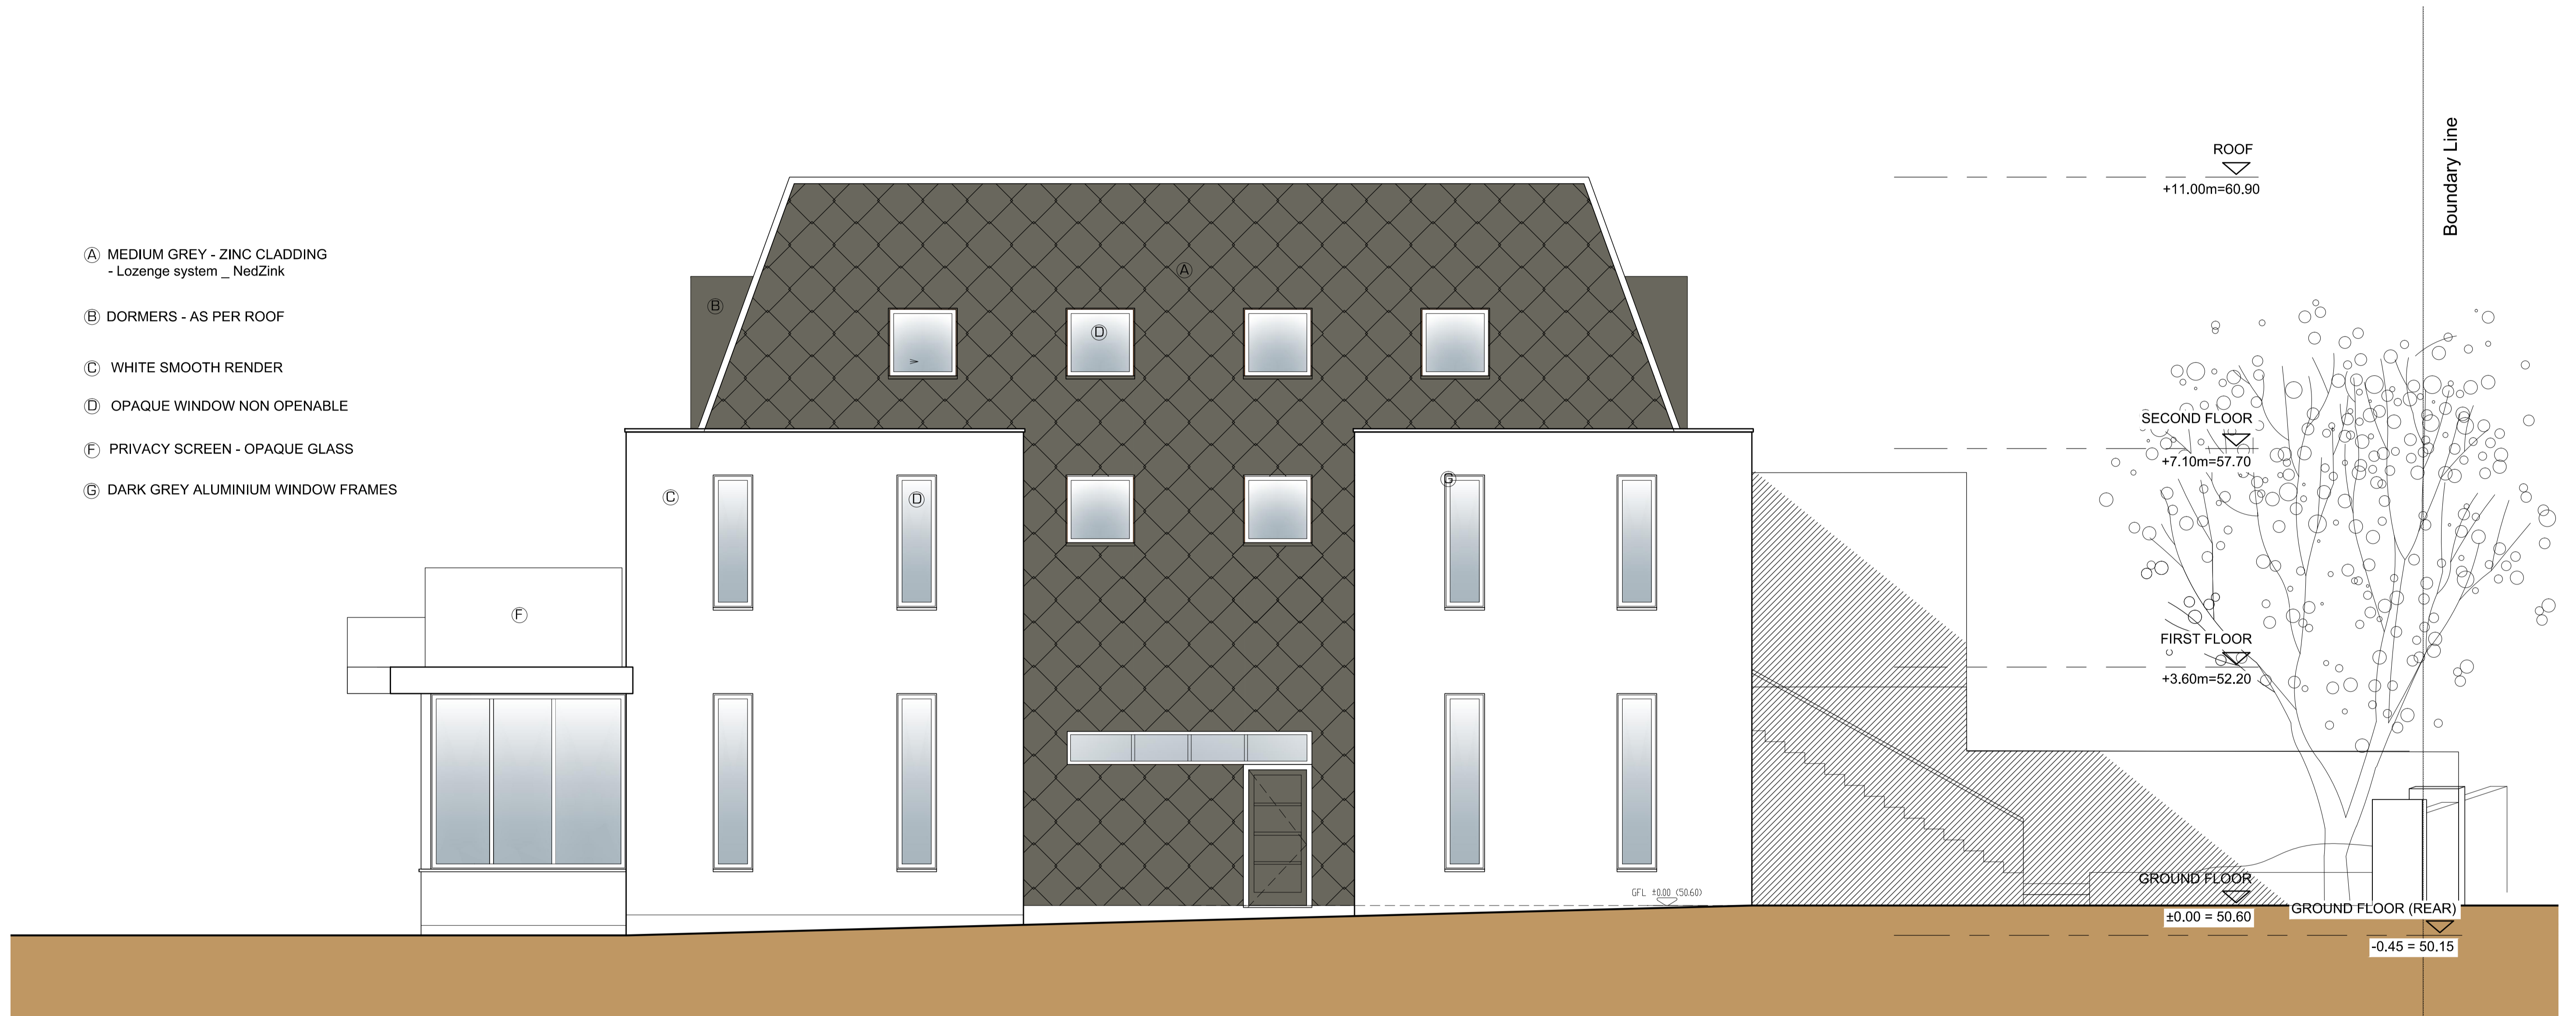

SIDE ELEVATION Scale 1:50

**General Notes:**  
Report all errors, omission and discrepancies.  
Verify all dimensions on site before commencing any work on site or preparing any shop drawings.  
All materials, components and workmanship are to comply with the relevant British Standards, Codes of Practice and appropriate manufacturers' recommendations that from time to time shall apply.  
this drawing and design remains the property of SIAW and may not be reproduced in any way without prior consent.

NOTES

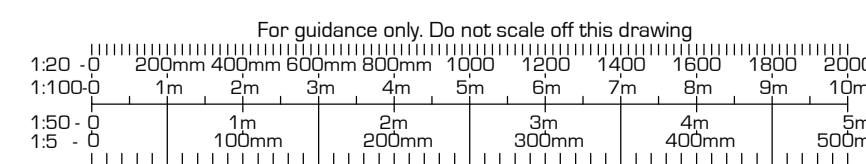

Rev	Des	Issd	REVISION

PROJECT  
PRIVATE HOUSE  
3 KIDDERPORE AVENUE  
LONDON, NW3 7SX

CLIENT  
MR & MRS MICHAELSON

ZONE	DISCIPLINE	STATUS	
LEVEL	ARCHITECTURE	PLANNING	
CAD FILE	DRAWING NUMBER	REVISION	
JOB NO.	KA14-PP422		
DRAWING TITLE		SIDE ELEVATION	
SCALE	DATE	DRAWN	CHECKED
1:50	AUG 2014	LS	IS

A1 SHEET

**S. ILAN ARCHITECTURAL WORKSHOP**

Winston House, Suite 332, 2 Dollis Park, London, N3 1HF  
T. 020 8346 0628 F. 020 8346 0635 E. info@siaw.co.uk

PROJECT TITLE PRIVATE HOUSE