





FINE ART PHOTOGRAPHY ONTO VINTAGE WALLPAPER.

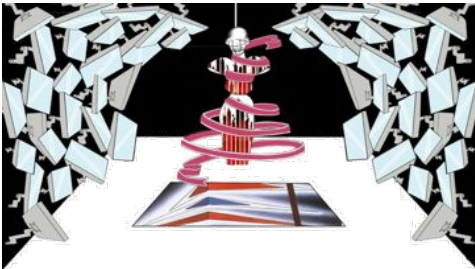

FASHION MEETS DESIGN IN CONTEMPORARY FORMAT.

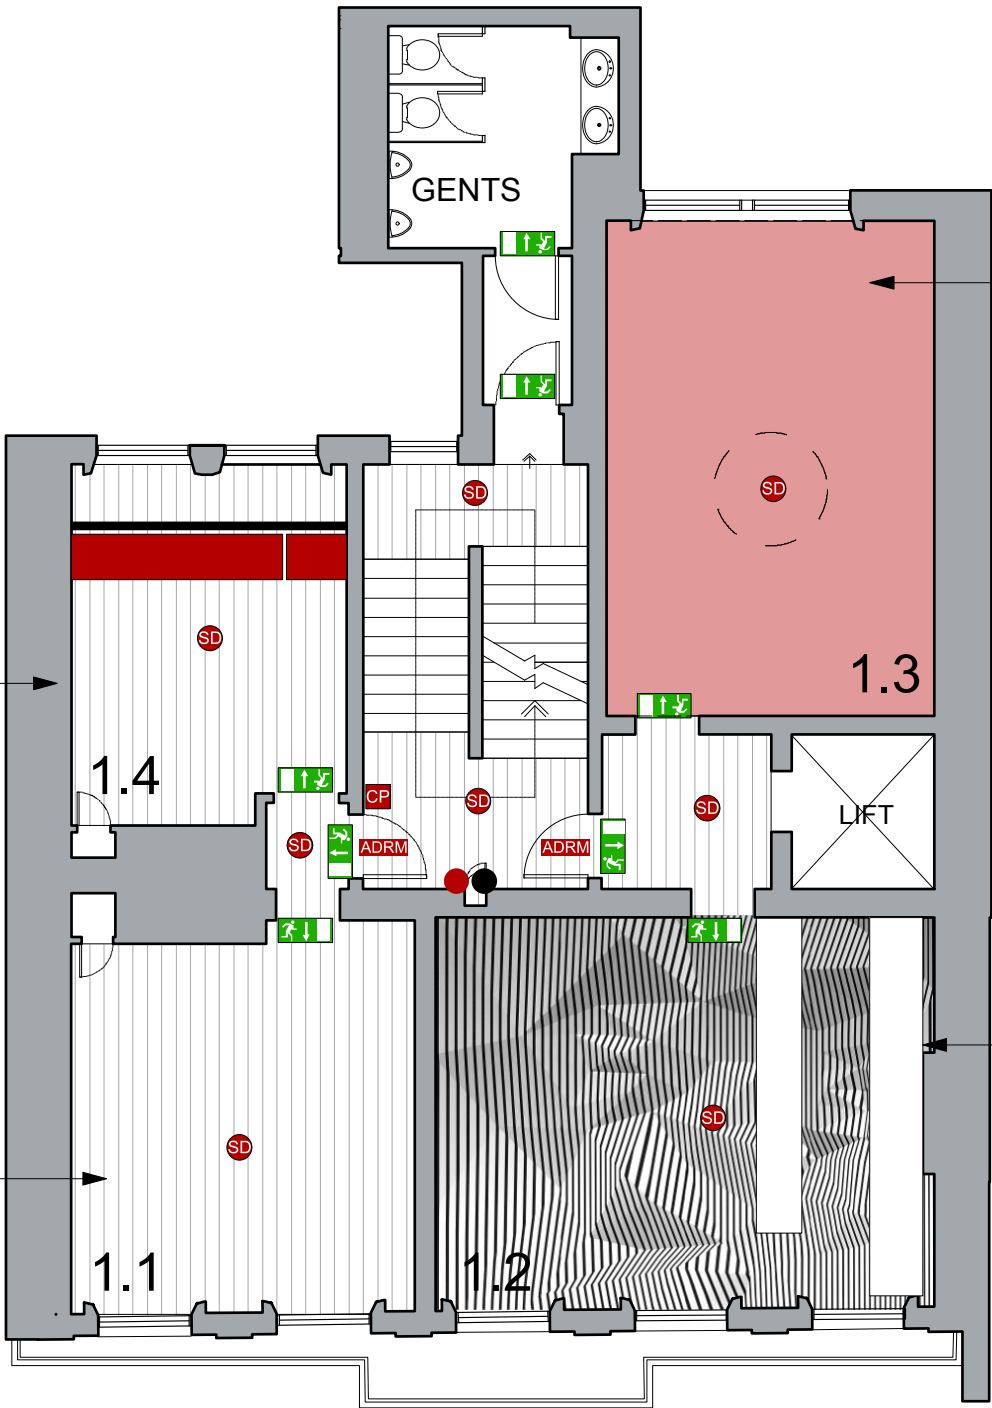

3D - SCULPTURAL FASHION INSTALLATION INSPIRED BY THE FIAT 500 - INVOLVING CURVED MIRRORS AND REVOLVING MANNEQUINS.



2D BLACK AND WHITE STRIPED PRINTED WALLPAPER FIXED TO FLOOR, WALLS, CEILING AND BAR.

0 10 M

|  |       |             |          |    |   |                                     |                            |   |  |
|--|-------|-------------|----------|----|---|-------------------------------------|----------------------------|---|--|
|  | DWG # | HOP3_201_01 | REV      |    | CLIENT  | M+C SAATCHI                         | PROPOSED<br>FIRST<br>FLOOR | WALTERS CONSULTANCY LTD                       |  |
|  | SCALE | 1:100 @ A3  | DRAWN BY | DV | PROJECT                                       | HOUSE OF PERONI 3                   |                            | architecture . interiors . project management |  |
|  | DATE  | 19/3/14     |          |    | ADDRESS                                       | 109 Castlehaven Road London NW1 8SJ |                            |   |  |
|  | FILE  | HOP3_xx.vwx |          |    | 64 LINCOLNS INN FIELDS<br>HOLBORN<br>WC2A 3JX |                                     |                            | T +44 (0)20 748 56307                         |  |
|  |       |             |          |    |   | M +44 (0)7831 488 901               |                            |   |  |
|  |       |             |          |    |   |                                     | E tedcwalters@gmail.com    |   |  |