


**A** Existing

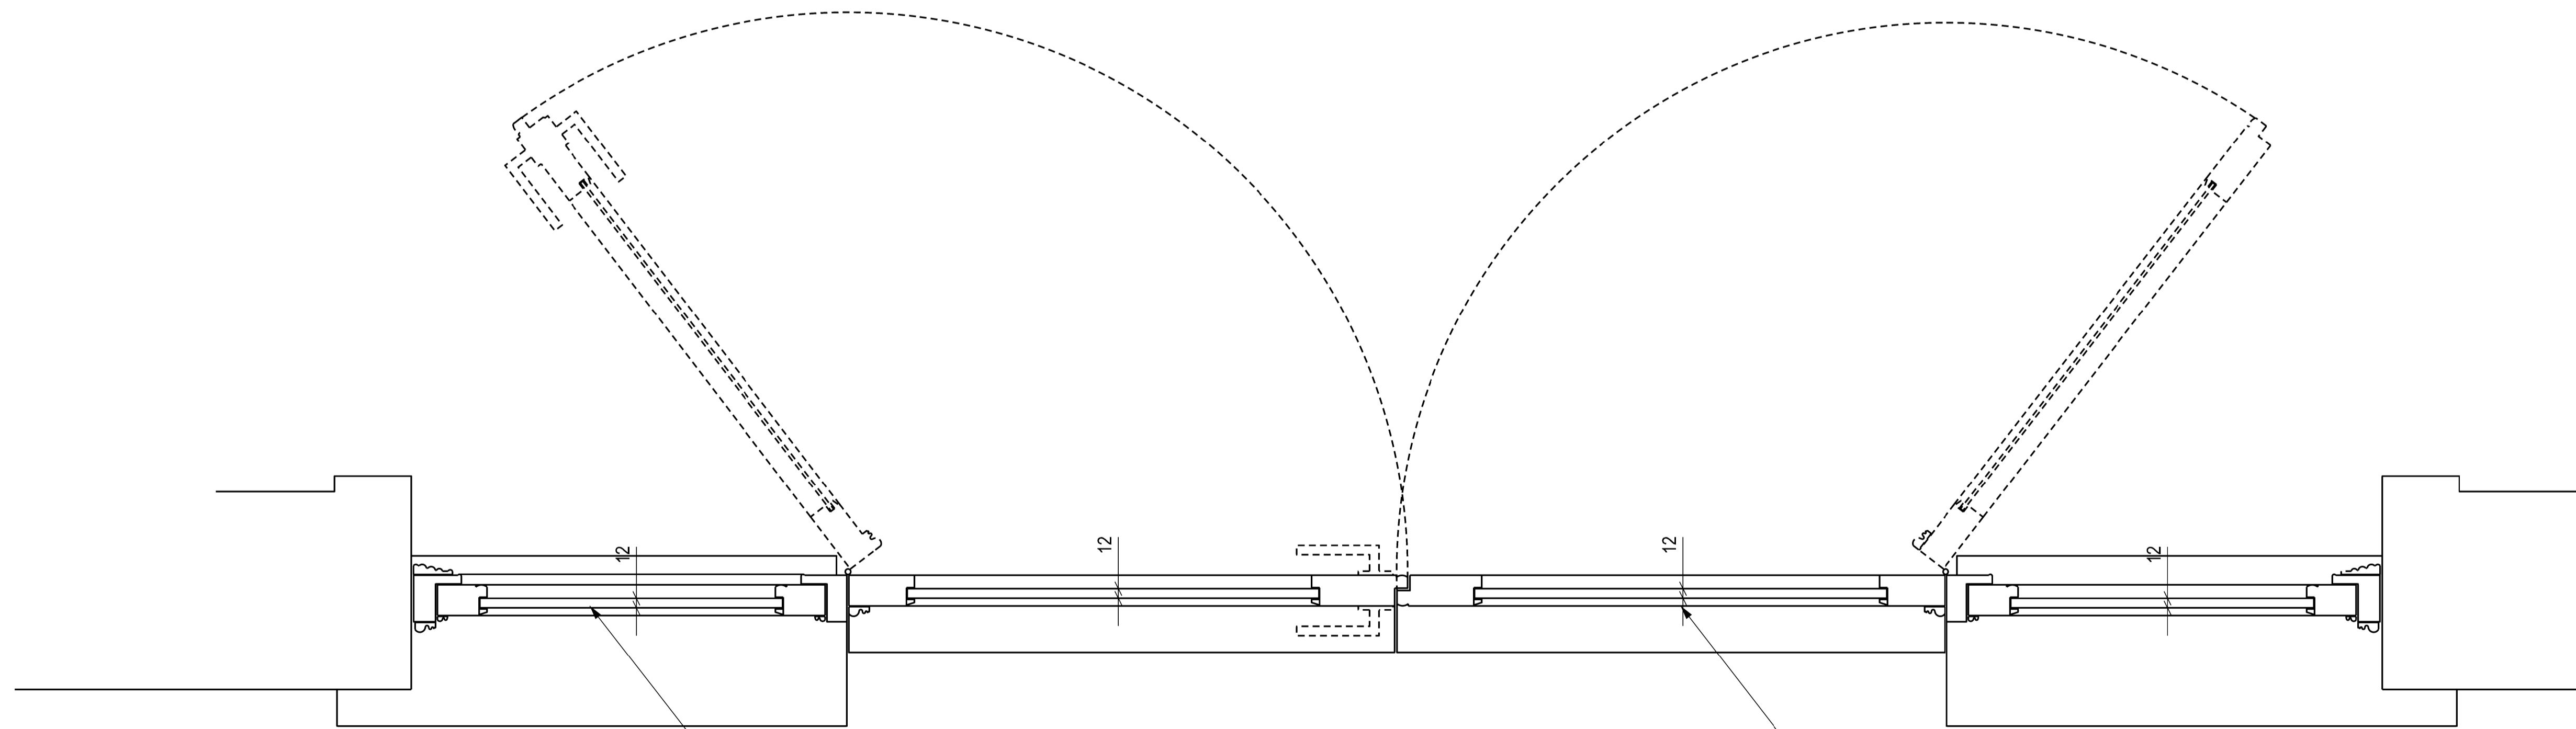

**B** Proposed

ALL SINGLE GLAZING PANES, 4mm THICKNESS,  
TO BE REPLACED WITH:  
SLIMLINE DOUBLE GLAZING,  
'SLIMLITE' OR EQUIVALENT, 12mm THICKNESS

ALL SINGLE GLAZING PANES, 4mm THICKNESS,  
TO BE REPLACED WITH:  
SLIMLINE DOUBLE GLAZING,  
'SLIMLITE' OR EQUIVALENT, 12mm THICKNESS

NOTES:

REV	DATE	DETAIL
/	11.08.14	LISTED BUILDING APP

9 The Colonnades, 105 Wilton Way, London E8 1BH  
tel 020 8985 3749 / mobile 0773 459 3280  
e-mail: eddmc@hotmail.com

Project  
**6 DOUGHTY STREET**

DRAWING TITLE  
**WINDOW PLAN DETAILS**

DATE <b>11.08.14</b>	SCALE <b>1:5</b>
-------------------------	---------------------

STATUS <b>PLANNING</b>	DRAWN <b>A1</b>
---------------------------	--------------------

DRAWING NUMBER  
**DOUGHTY\_ L08**

REVISION  
/