


MAIN PLANTROOM EQUIPMENT

- 1 Gas boilers
- 2 Hot water cylinders
- 3 Cold water break tank and booster pumps
- 4 Basement heat recovery ventilation unit
- 5 Electrical meters and switchgear
- 6 Heating pumps and manifolds

POOL PLANTROOM EQUIPMENT

- 1 Pool ventilation air handling unit
- 2 Fresh air and exhaust to store room above
- 3 Pool filters
- 4 Pool pumps
- 5 Jacuzzi pumps and filtration

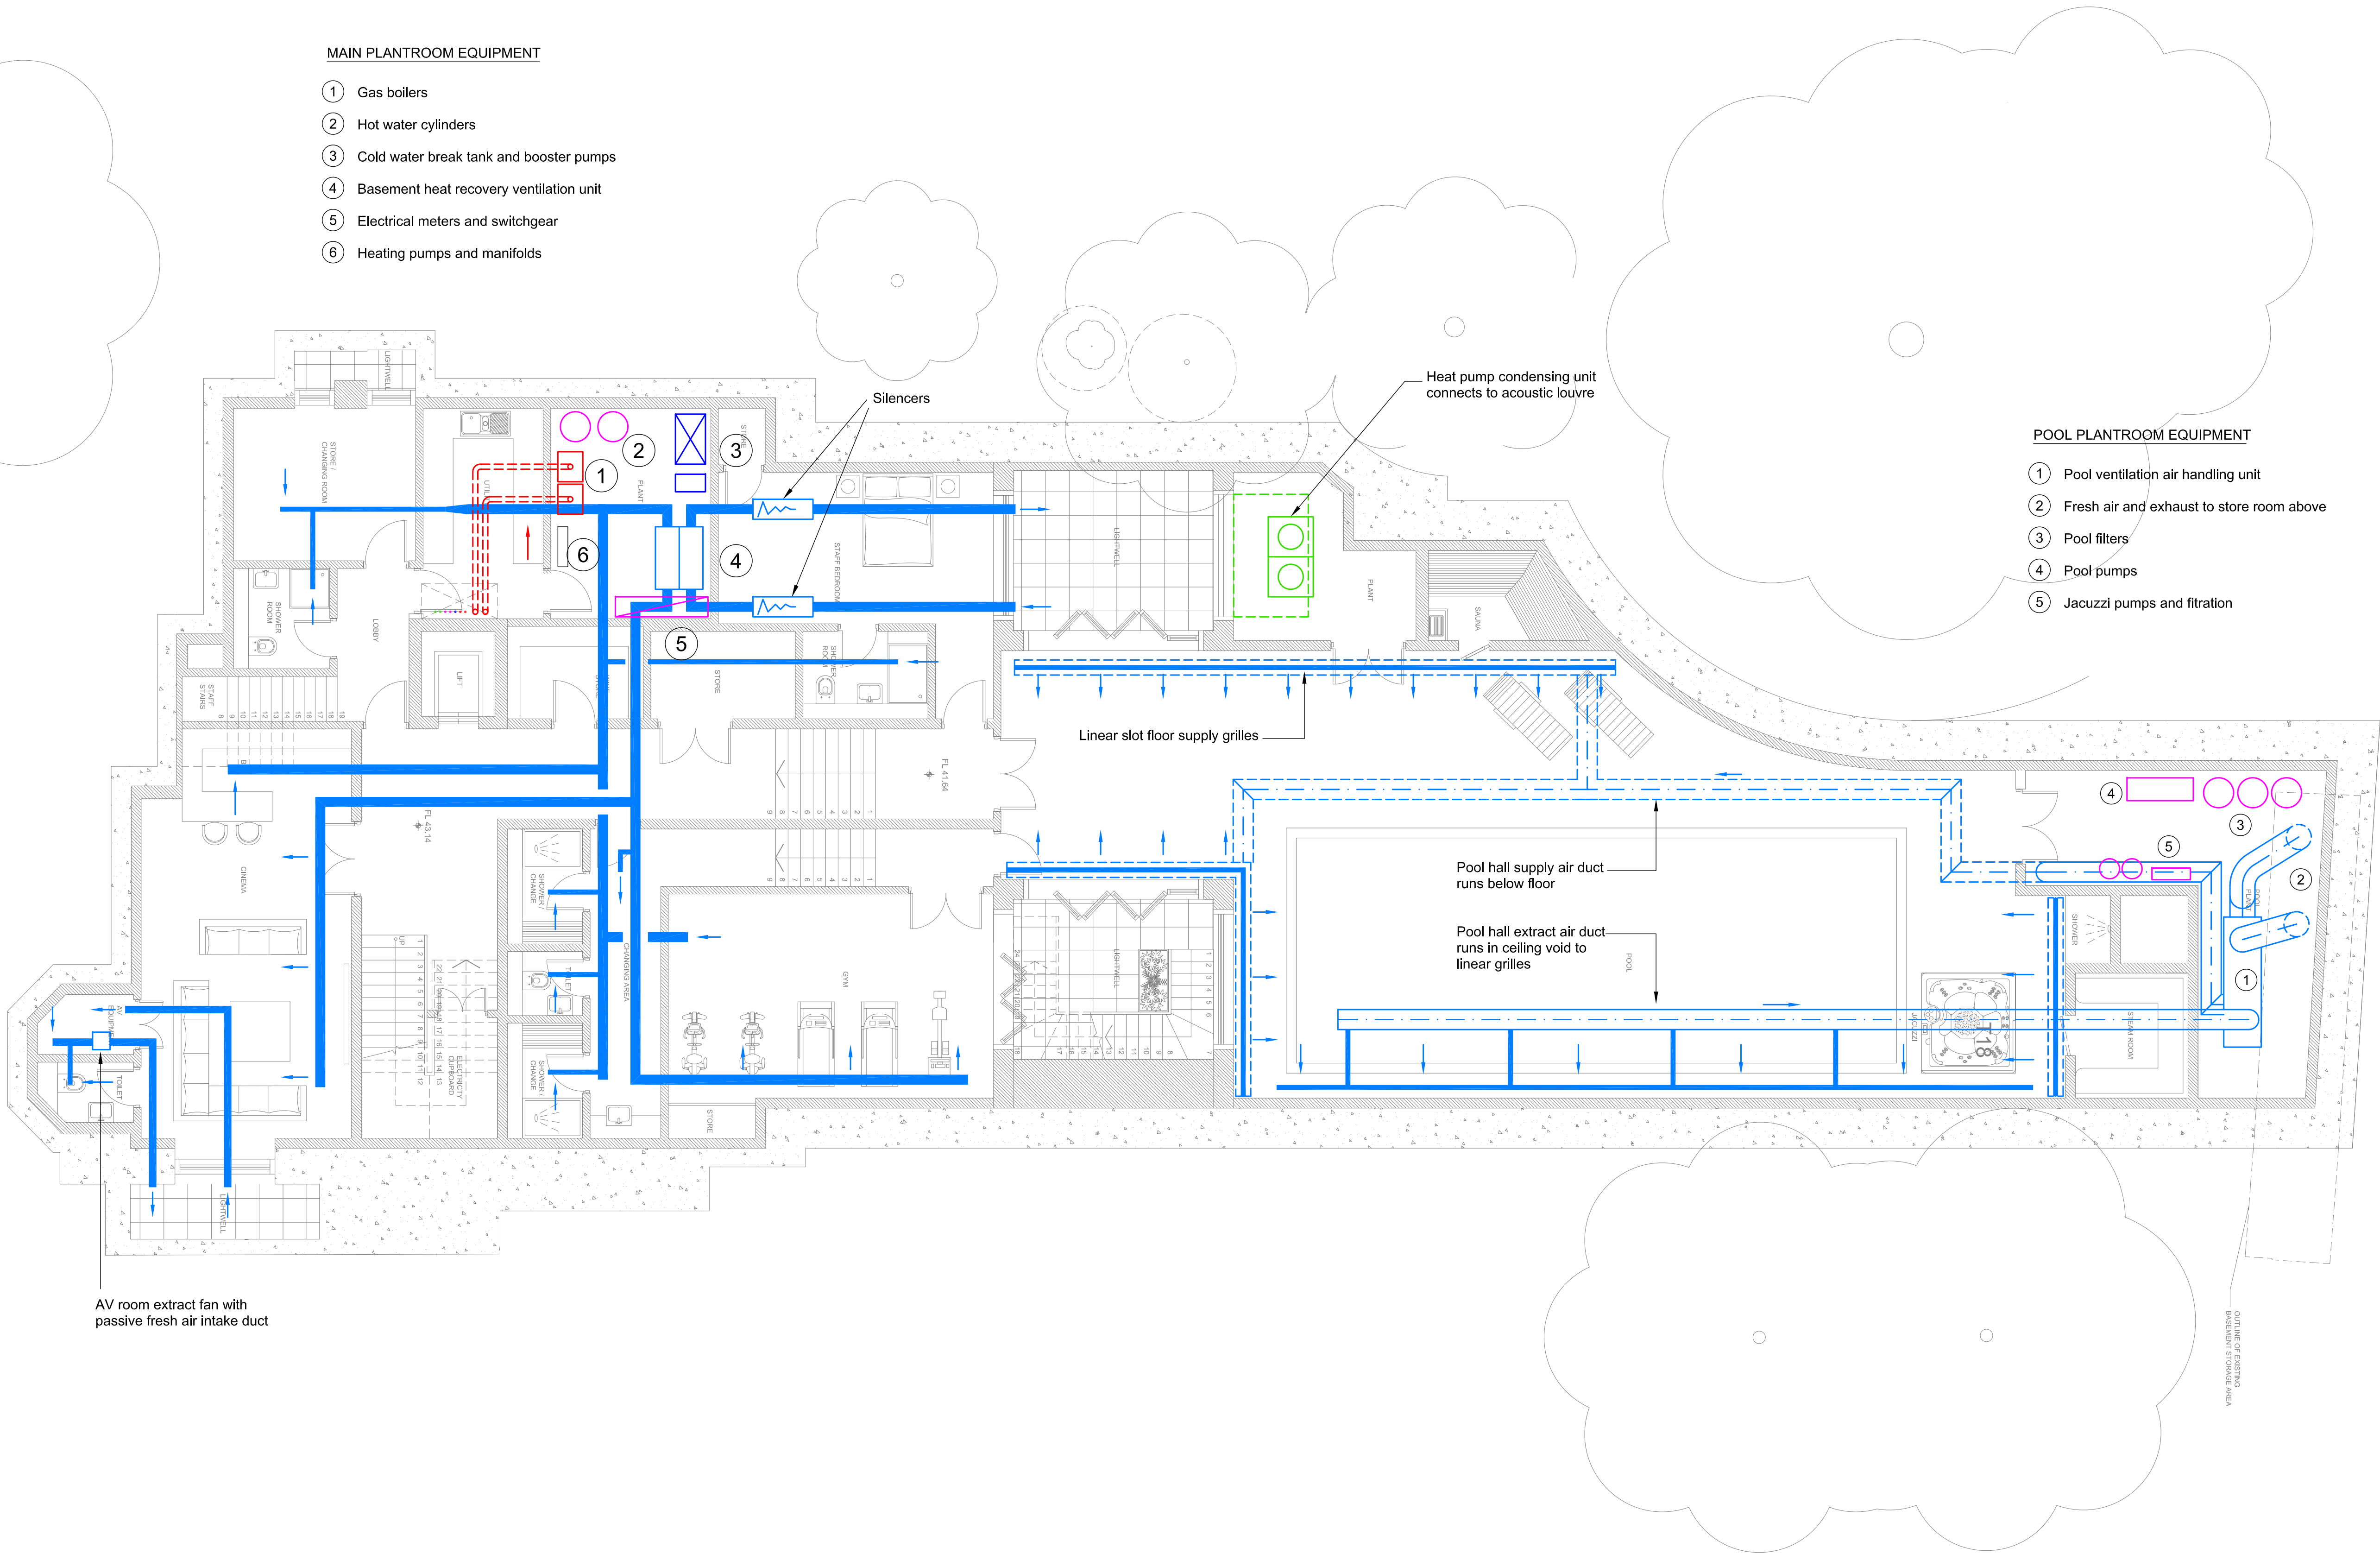

P1	14.07.14	Planning
Revision	Date	Details
P3r Engineers Ltd Consulting Building Services Engineers 70 Cowcross Street London EC1M 6EJ Telephone 020 7490 7848 mail@p3r-engineers.co.uk www.p3r-engineers.co.uk		
Project 35 Elsworthy Road		
Drawing Title Basement plan - services		
Scale 1:100@A2	Drawing by MP	Checked
Date Jul14	Drawing No 1412/PL/00	Revision P1

