



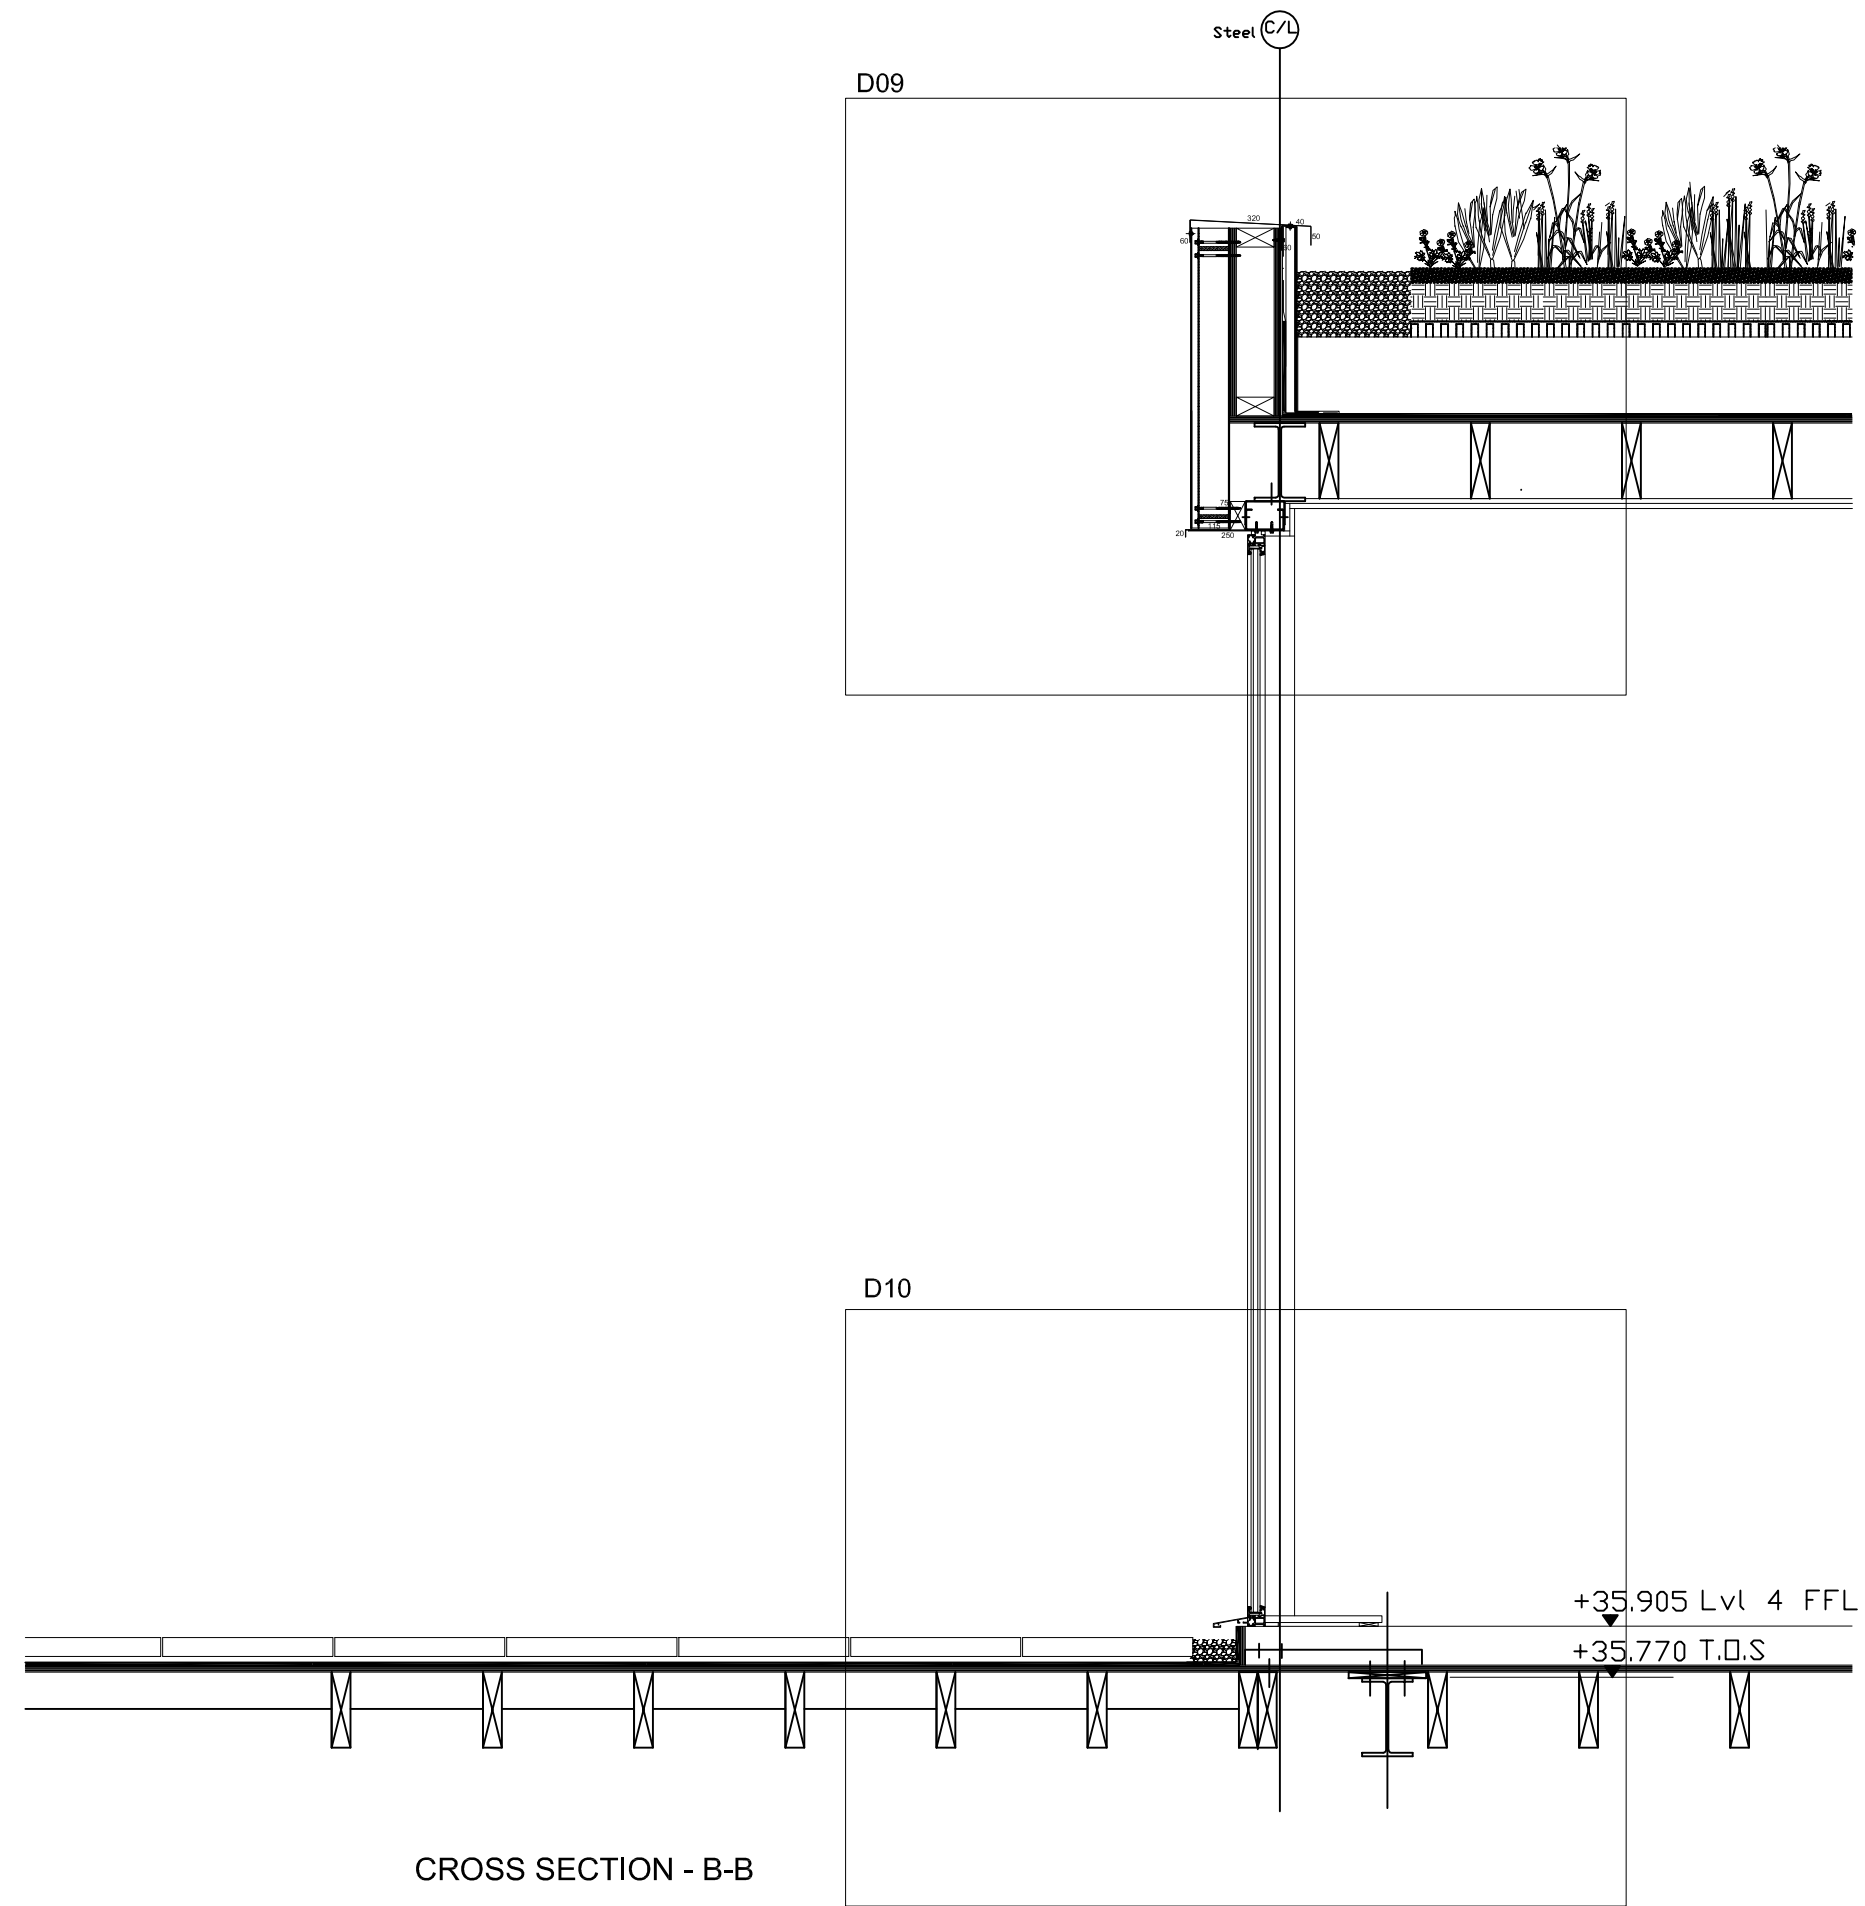

Client: KNIGHT HARWOOD	Project: ROYAL COLLEGE OF OPHTHALMOLOGISTS	Detail: CROSS SECTION GRID 3	Revisions: A - ROOF FALL OMITTED B - CROSS SECTION B-B ADDED	Rev. No. B
This drawing is protected by copyright and must not be copied or reproduced without the written consent of RKC Industrial Roofing and Cladding Ltd. No dimensions to be scaled. All dimensions and North marks to be site checked.	Job No. C1154	Scale: 1:20@A1	Dwg No. CS03	Drawn by: DHB
RKC Industrial Roofing & Cladding Ltd, Shingle Barn, Smiths Hill, West Farleigh, Maidstone, Kent, ME15 0PH Tel: 01622 615020 Fax: 01622 615021 Email: info@rkcroofing.co.uk Website: www.rkcroofing.co.uk				

CONSTRUCTION ISSUE

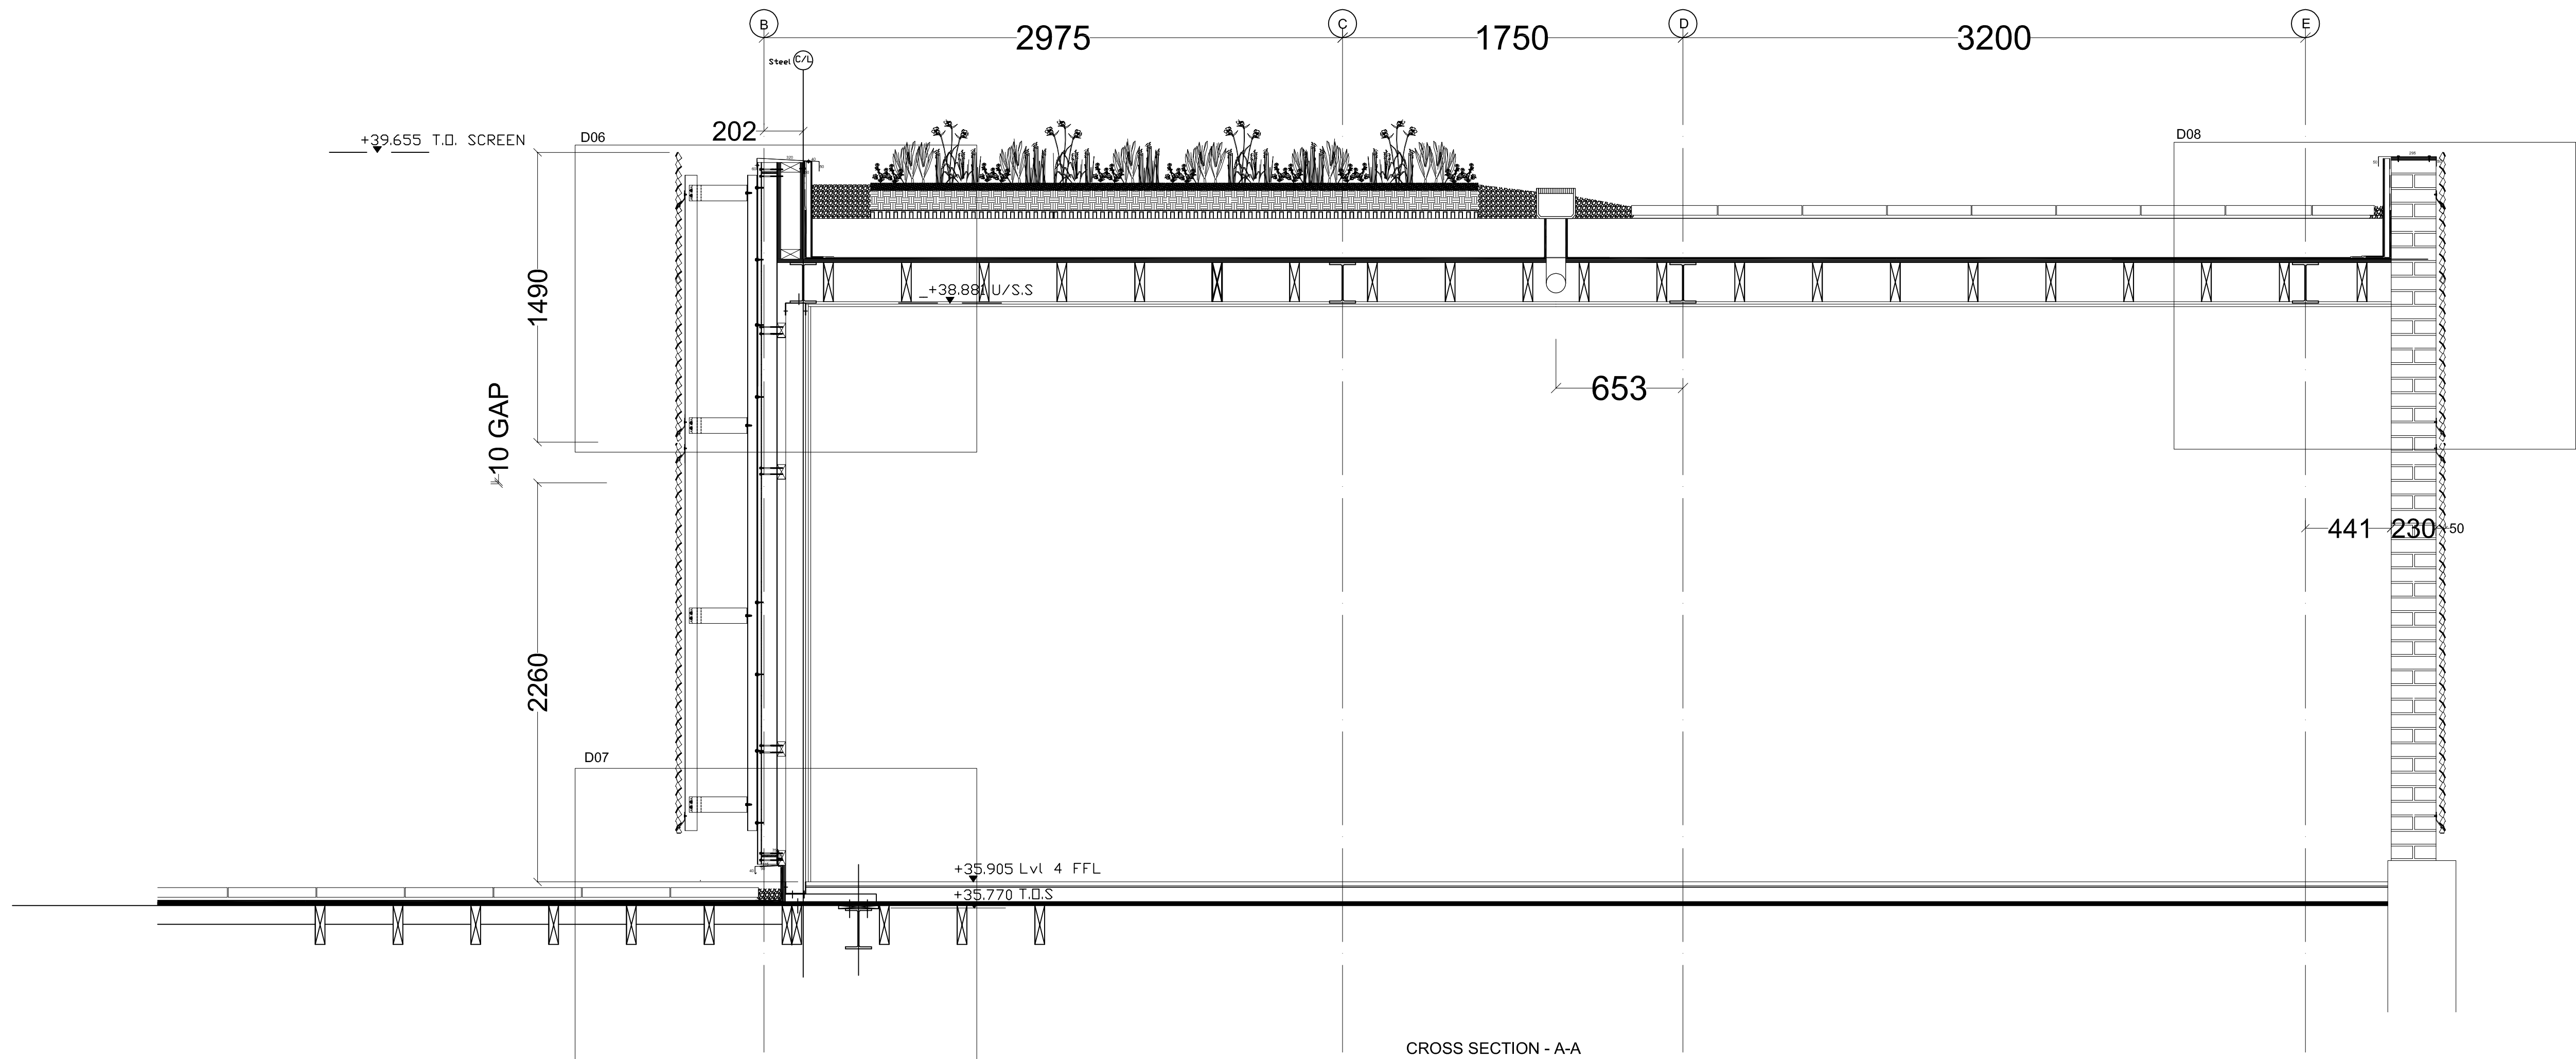