



KateGould
Gardens

SITE SPECIFIC INFORMATION AND PLANS RELATING TO GARDENS AT:

St. Augustine's Road
Camden
London
NW1

Please note that all plans are scaled at A1 sheet size at the size shown in the title block.

1. **General layout**
2. **Site specific planting plan**
3. **Plant mood boards**
4. **Plant schedule**

Kate Gould Gardens Ltd

The Garden Design Studio, 26 Aldenham Road, Radlett,
Hertfordshire, WD7 8AX

p. 01923 839 733 | w. kategouldgardens.com
e. enquiries@kategouldgardens.com | t. #kategouldgarden



Company registration number 7370676
VAT number 853529507



Notes:

Kate Gould Gardens Ltd
 The Garden Design Studio
 26 Aldenham Road
 Redditch
 Herefordshire
 WOT2 6AA
 t. 01523 620733
 w. kategouldgardens.com
 e. enquiries@kategouldgardens.com
 Company Reg no. 7370676
 VAT no. 803262027



Client name:
 Zen Developments

Project address:
 St. Augustine's Road
 Camden
 London
 NW1

Project number:
 0103038

Date: 23 July 2014	Drawn by: Kate Gould
------------------------------	--------------------------------


Sheet title: General layout plan	Sheet no.: 1
--	------------------------

Orientation: 	Scale @ A1: 1cm : 75cm
-------------------------	----------------------------------

Issue:
 General layout plan

Please do not scale from this drawing.
 Contractors must double check all measurements on site before commencing work. Figured dimensions are to be used in preference to scaled dimensions. If in doubt, please ask.
 © Kate Gould Gardens Ltd

Qty	Latin Name
3	Acanthus mollis
3	Asplenium scolopendrium
1	Astelia 'Silver Spear'
498	Buxus sempervirens 4L hedging
15	Buxus sempervirens 40cm ball
16	Buxus sempervirens 50cm ball
11	Buxus sempervirens 70cm ball
2	Cercis canadensis 'Forest Pansy'
1	Cistus corbariensis
10	Clematis armandii
6	Clematis montana 'Freda'
3	Cornus sanguinea 'Midwinter Fire'
1	Diervilla sessifolia 'Butterfly'
1	Edgeworthia chrysantha
6	Eriobotrya 'Coppertone' 80cm ball
15	Euphorbia amygdaloides 'Purpurea'
3	Geranium x magnificum 'Rosemoor'
8	Hedera colchica 'Dentata Variegata'
16	Helleborus orientalis
3	Hydrangea 'Annabel'
2	Hydrangea seemanii
11	Libertia grandiflora
8	Malus trilobata (full standard)
3	Parthenocissus henryana
1	Pittosporum 'Tom Thumb'
2	Prunus 'Sunset Boulevard' (full standard)
32	Prunus lusitanica
6	Pulmonaria 'Blue Ensign'
2	Rhododendron 'Betty Ann Voss'
2	Rhododendron 'Dreamland'
3	Rosa 'Charles de Mills'
26	Sarcococca confusa
1	Skimmia japonica 'Rubella'
6	Trachelospermum jasminoides
2	Viburnum x hillieri 'Winton'
84	Vinca minor 'Gertrude Jekyll'

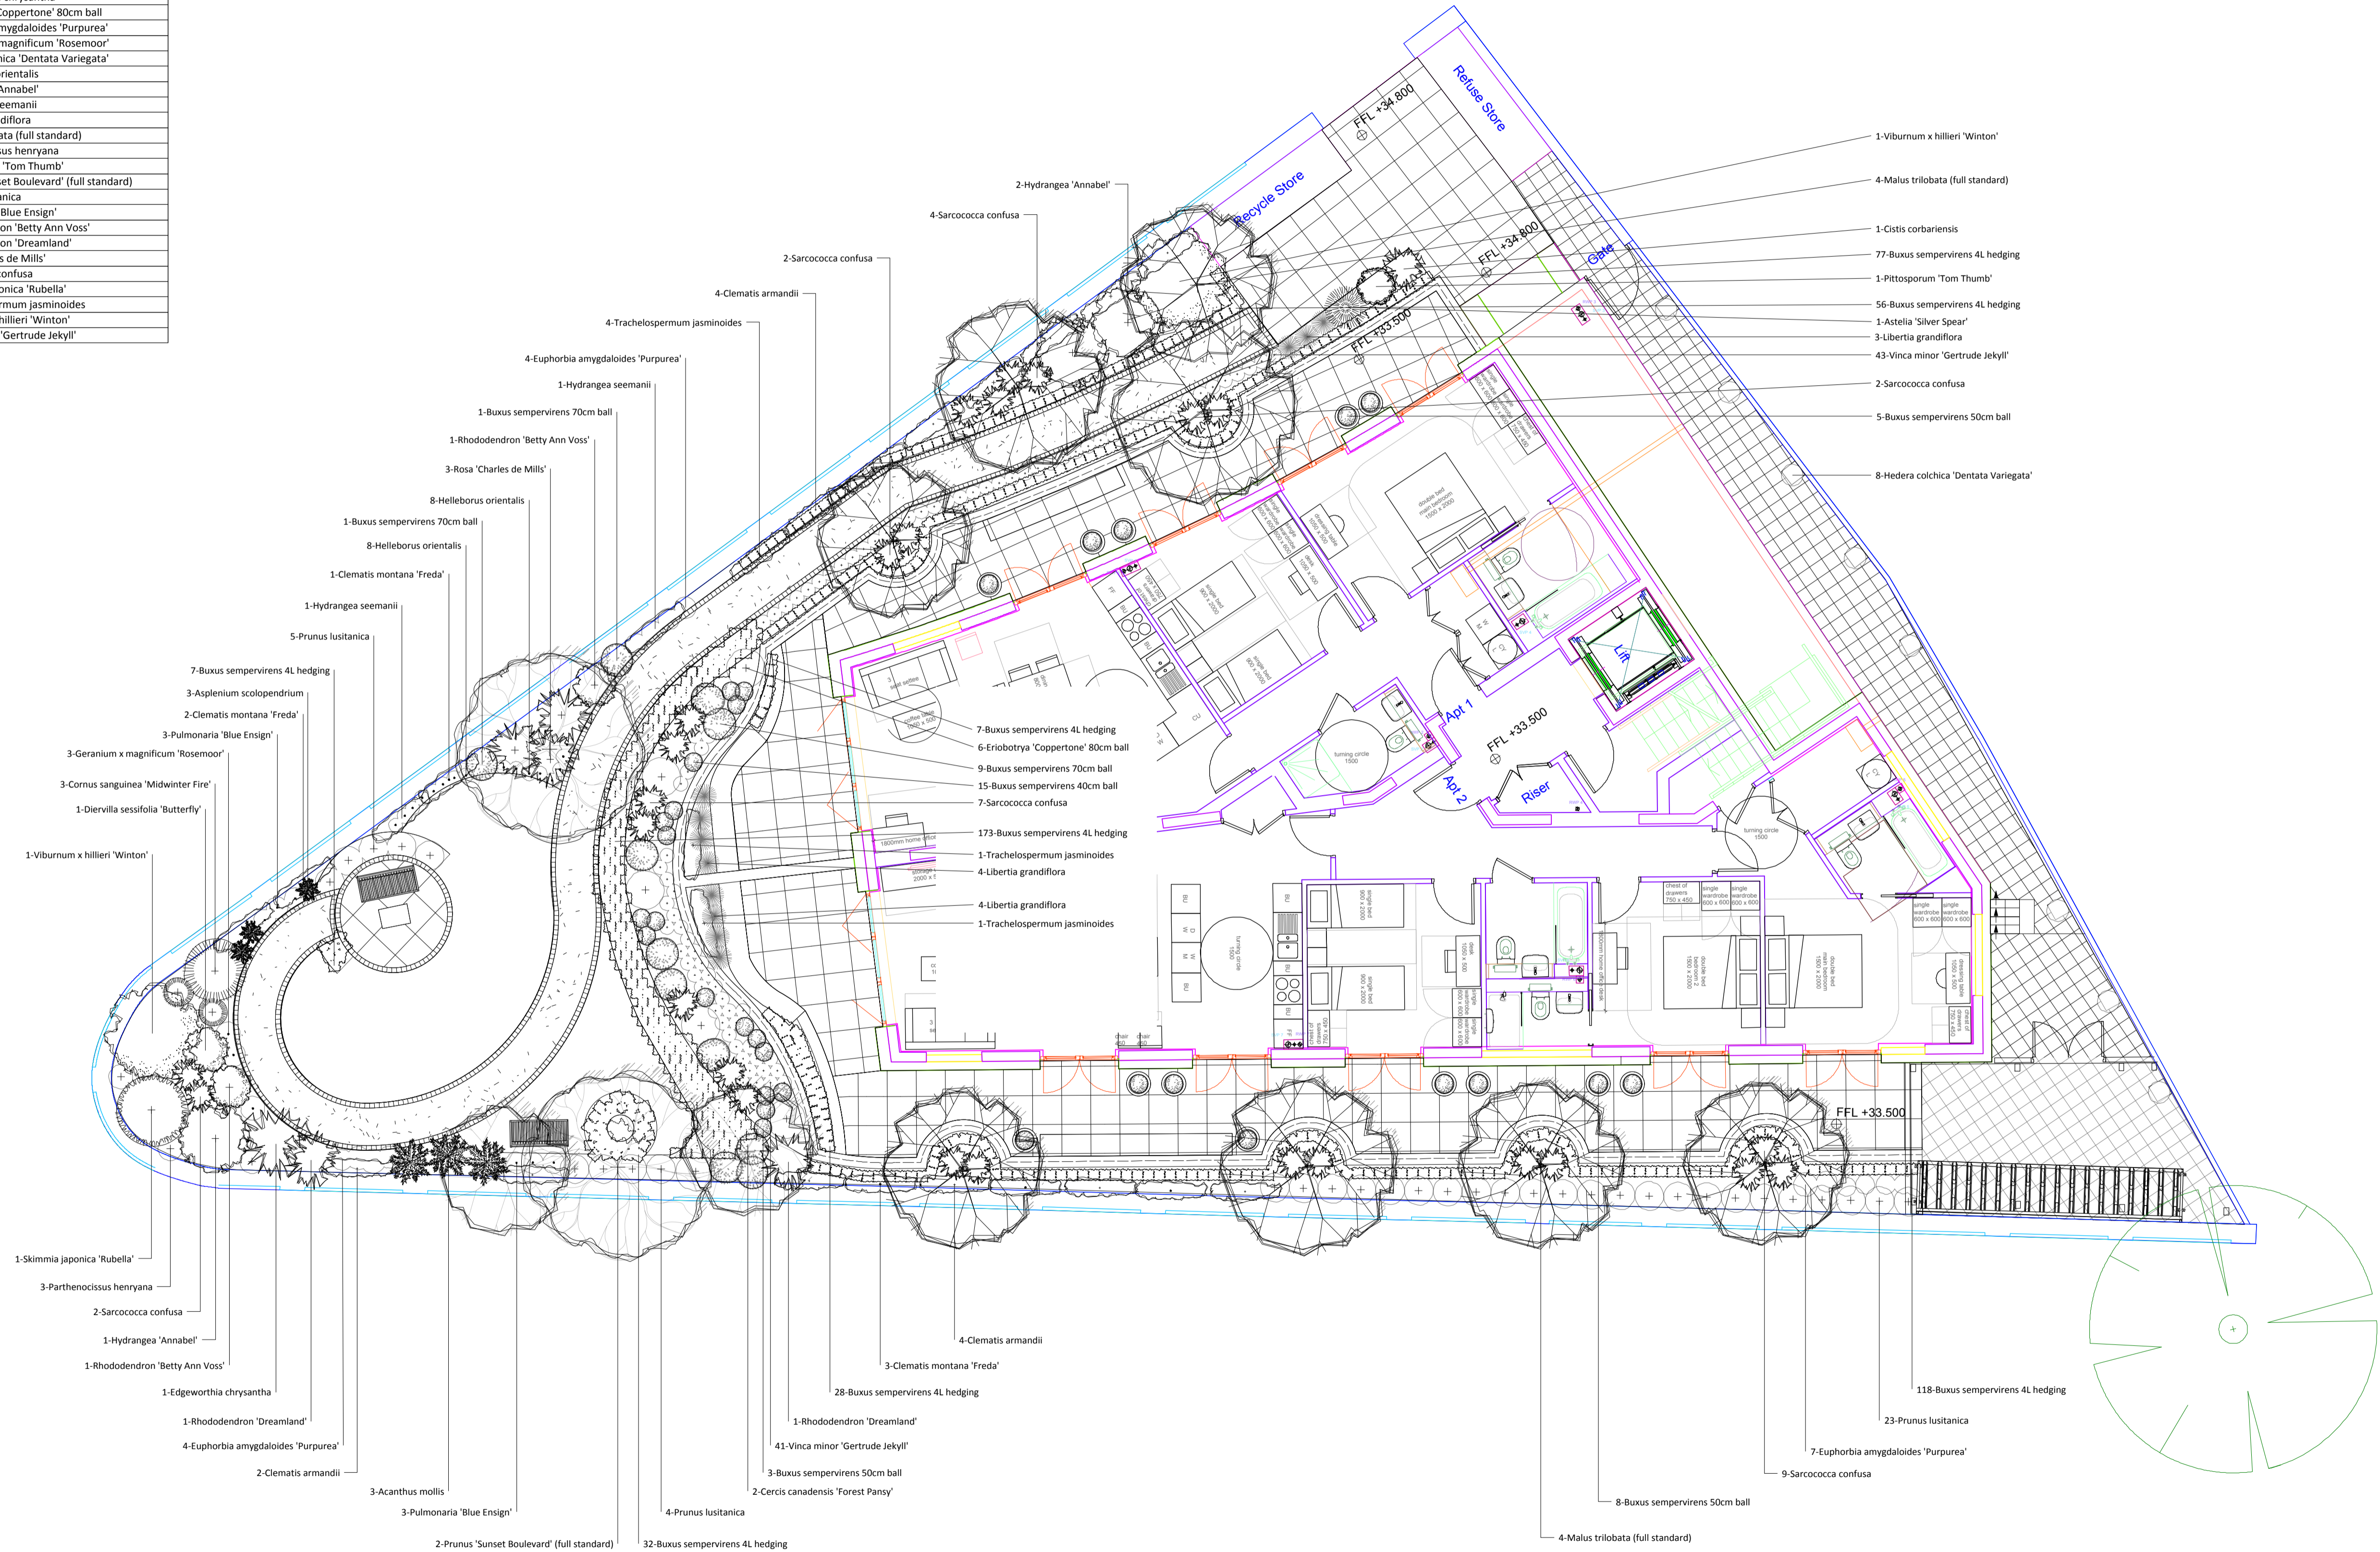

Notes:

Kate Gould Gardens Ltd
 The Garden Design Studio
 20 Aldenham Road
 Radlett
 Hertfordshire
 WD7 5AK

T: 01923 830 733
 W: kategouldgardens.com
 E: enquiries@kategouldgardens.com
 Company Reg no: 7370676
 VAT no: 653262027



**KateGould
Gardens**


Client name:
Zen Developments

Project address:
St. Augustine's Road
Camden
London
NW1

Project number:
0103038


Date: 23 July 2014
Drawn by: Kate Gould

Sheet title: Planting plan
Sheet no.: Sht-2

Orientation: 
Scale @ A1: 1cm : 75cm

Issue:
Planting plan

Please do not scale from this drawing.
 Contractors must double check all measurements on site before commencing work. Figured dimensions are to be used in preference to scaled dimensions. If in doubt, please ask.
 © Kate Gould Gardens Ltd

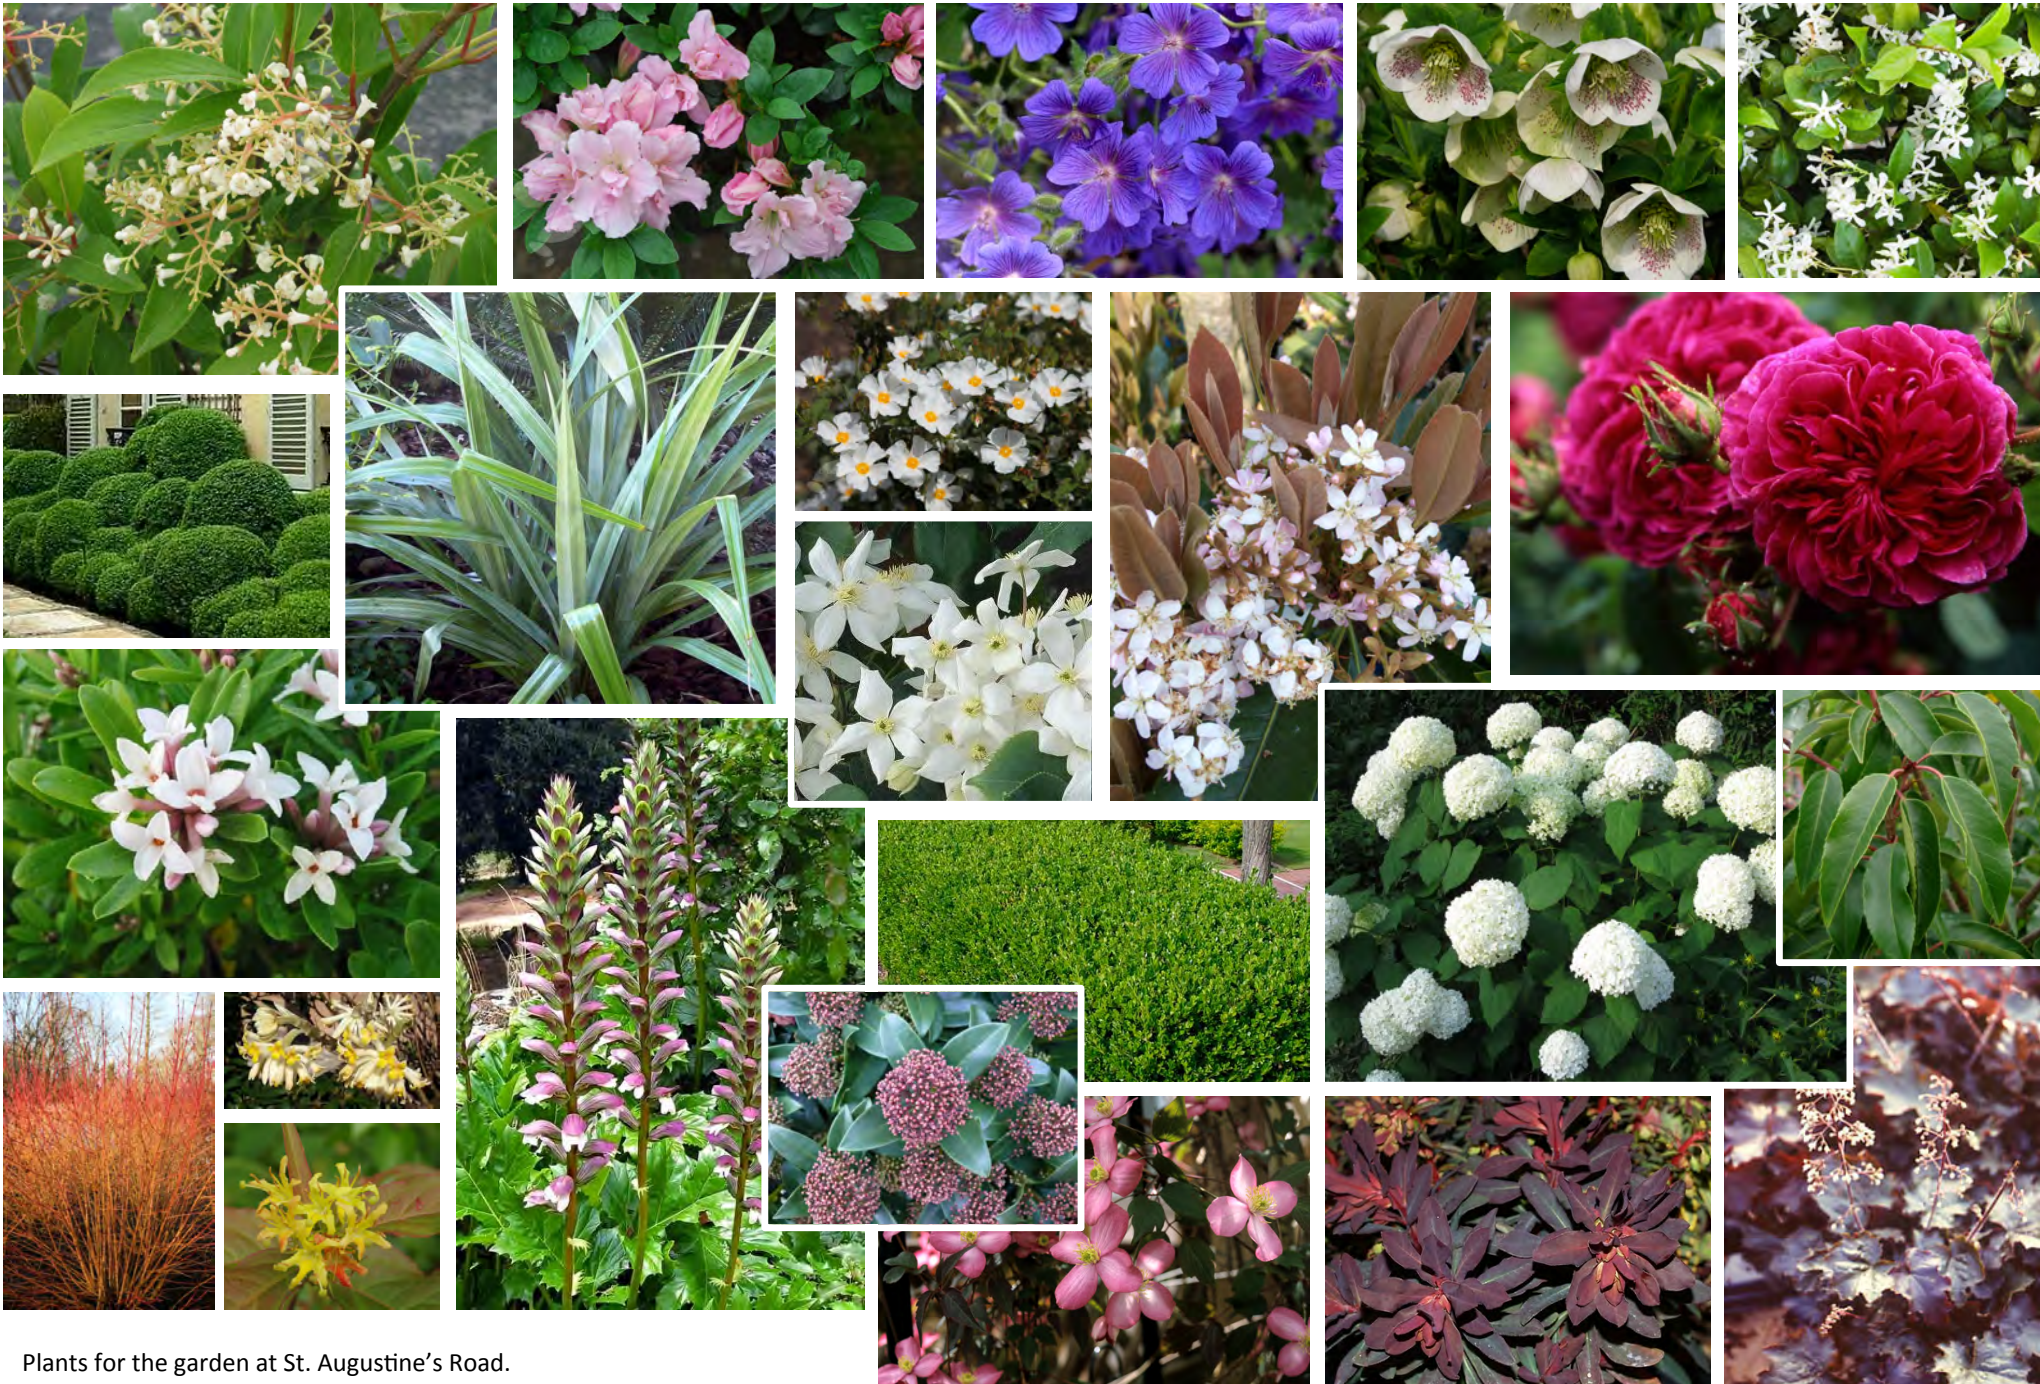

Plants for the garden at St. Augustine's Road.



Trees through the seasons for St. Augustine's Road



KateGould
Gardens

St. Augustine's Road
Camden
London
NW1

Plant schedule for the gardens:

Plant	Leaf	Season of interest	Colour	Size	Scent	No.
Acanthus mollis	EG	Summer	Mauve	2L		3
Asplenium scolopendrium	EG	All year	Green	2L		3
Astelia 'Silver Spear'	EG	All year	Silver	LV7		1
Betula albosinensis	WI	Spring-winter	Green / white / peach	Air pot multi-stem 4-5m		3
Buxus sempervirens	EG	All year	Green	4L hedging		498
Buxus sempervirens	EG	All year	Green	40cm ball		15
Buxus sempervirens	EG	All year	Green	50cm ball		16
Buxus sempervirens	EG	All year	Green	70cm ball		11
Cercis canadensis 'Forest Pansy'		Spring-autumn	Deep plum red	CLT110 multi-stem		2
Cistus corbariensis	EG	Summer	White	3L		1
Clematis armandii	EG	Spring	White	Frame	★	10
Clematis montana 'Freda'		Spring	Pink	Frame		6
Cornus sanguinea 'Midwinter Fire'	WI	Summer	Coral	CLT20		3
Diervilla sessifolia 'Butterfly'		Summer	Copper	CLT10		1
Edgeworthia chrysantha	WI	Winter-spring	Yellow	CLT10	★	1
Eriobotrya 'Coppertone'	EG	Summer	Pink / copper	CLT50 80cm ball		6
Euphorbia amygdaloides 'Purpurea'	EG	Spring	Acid green	2L		15
Geranium x magnificum 'Rosemoor'		Summer	Blue	2L		3
Hedera colchica 'Dentata Variegata'	EG	All year	Green / cream	CLT10 cane		8

Helleborus orientalis	EG	Winter-spring	Pink / white / purple	2L		16
Hydrangea 'Annabel'		Summer-autumn	White	LV15		3
Hydrangea seemanii	EG	Summer	White	Cane		2
Libertia grandiflora	EG	Summer	White	2L		11
Malus trilobata		Spring-autumn	Pink	Air pot standard 18/20		8
Parthenocissus henryana		Summer-autumn	Green / fiery red	Frame		3
Pittosporum 'Tom Thumb'	EG	All year	Green / purple	CLT10		1
Prunus 'Sunset Boulevard'		Spring-autumn	Pink	Air pot standard 18/20		2
Prunus lusitanica	EG	All year	Green	CLT30 150/175		32
Pulmonaria 'Blue Ensign'	EG	Spring	Blue	2L		6
Rhododendron 'Betty Ann Voss'	EG	Spring-summer	Pink	CLT10		2
Rhododendron 'Dreamland'	EG	Spring-summer	Pink	CLT10		2
Rosa 'Charles de Mills'		Summer	Deep magenta	CLT6	★	3
Sarcococca confusa	EG	Winter-spring	White	3L	★	26
Skimmia japonica 'Rubella'	EG	Winter-spring	Raspberry	CLT10	★	1
Trachelospermum jasminoides	EG	Summer	White	Frame	★	6
Viburnum x hillieri 'Winton'	EG	Spring	White	CLT10		2
Vinca minor 'Gertrude Jekyll'	EG	Summer-autumn	White	2L		84

EG DENOTES PLANTS THAT RETAIN THEIR LEAVES ALL YEAR ROUND

WI DENOTES PLANTS WITH SPECIFIC WINTER INTEREST