


Notes
Do not scale from this drawing.
All dimensions are to be checked on site and any discrepancies noted in writing to the Project Manager.
All dimensions are in millimeters unless noted otherwise.

Rev.	Date	Description	Drawn	Checked
-	14.05.13	Construction Issue	JMP	JMP
01	15.05.14	Construction Issue	JMP	JMP
02	16.06.14	Construction Issue	JMP	JMP

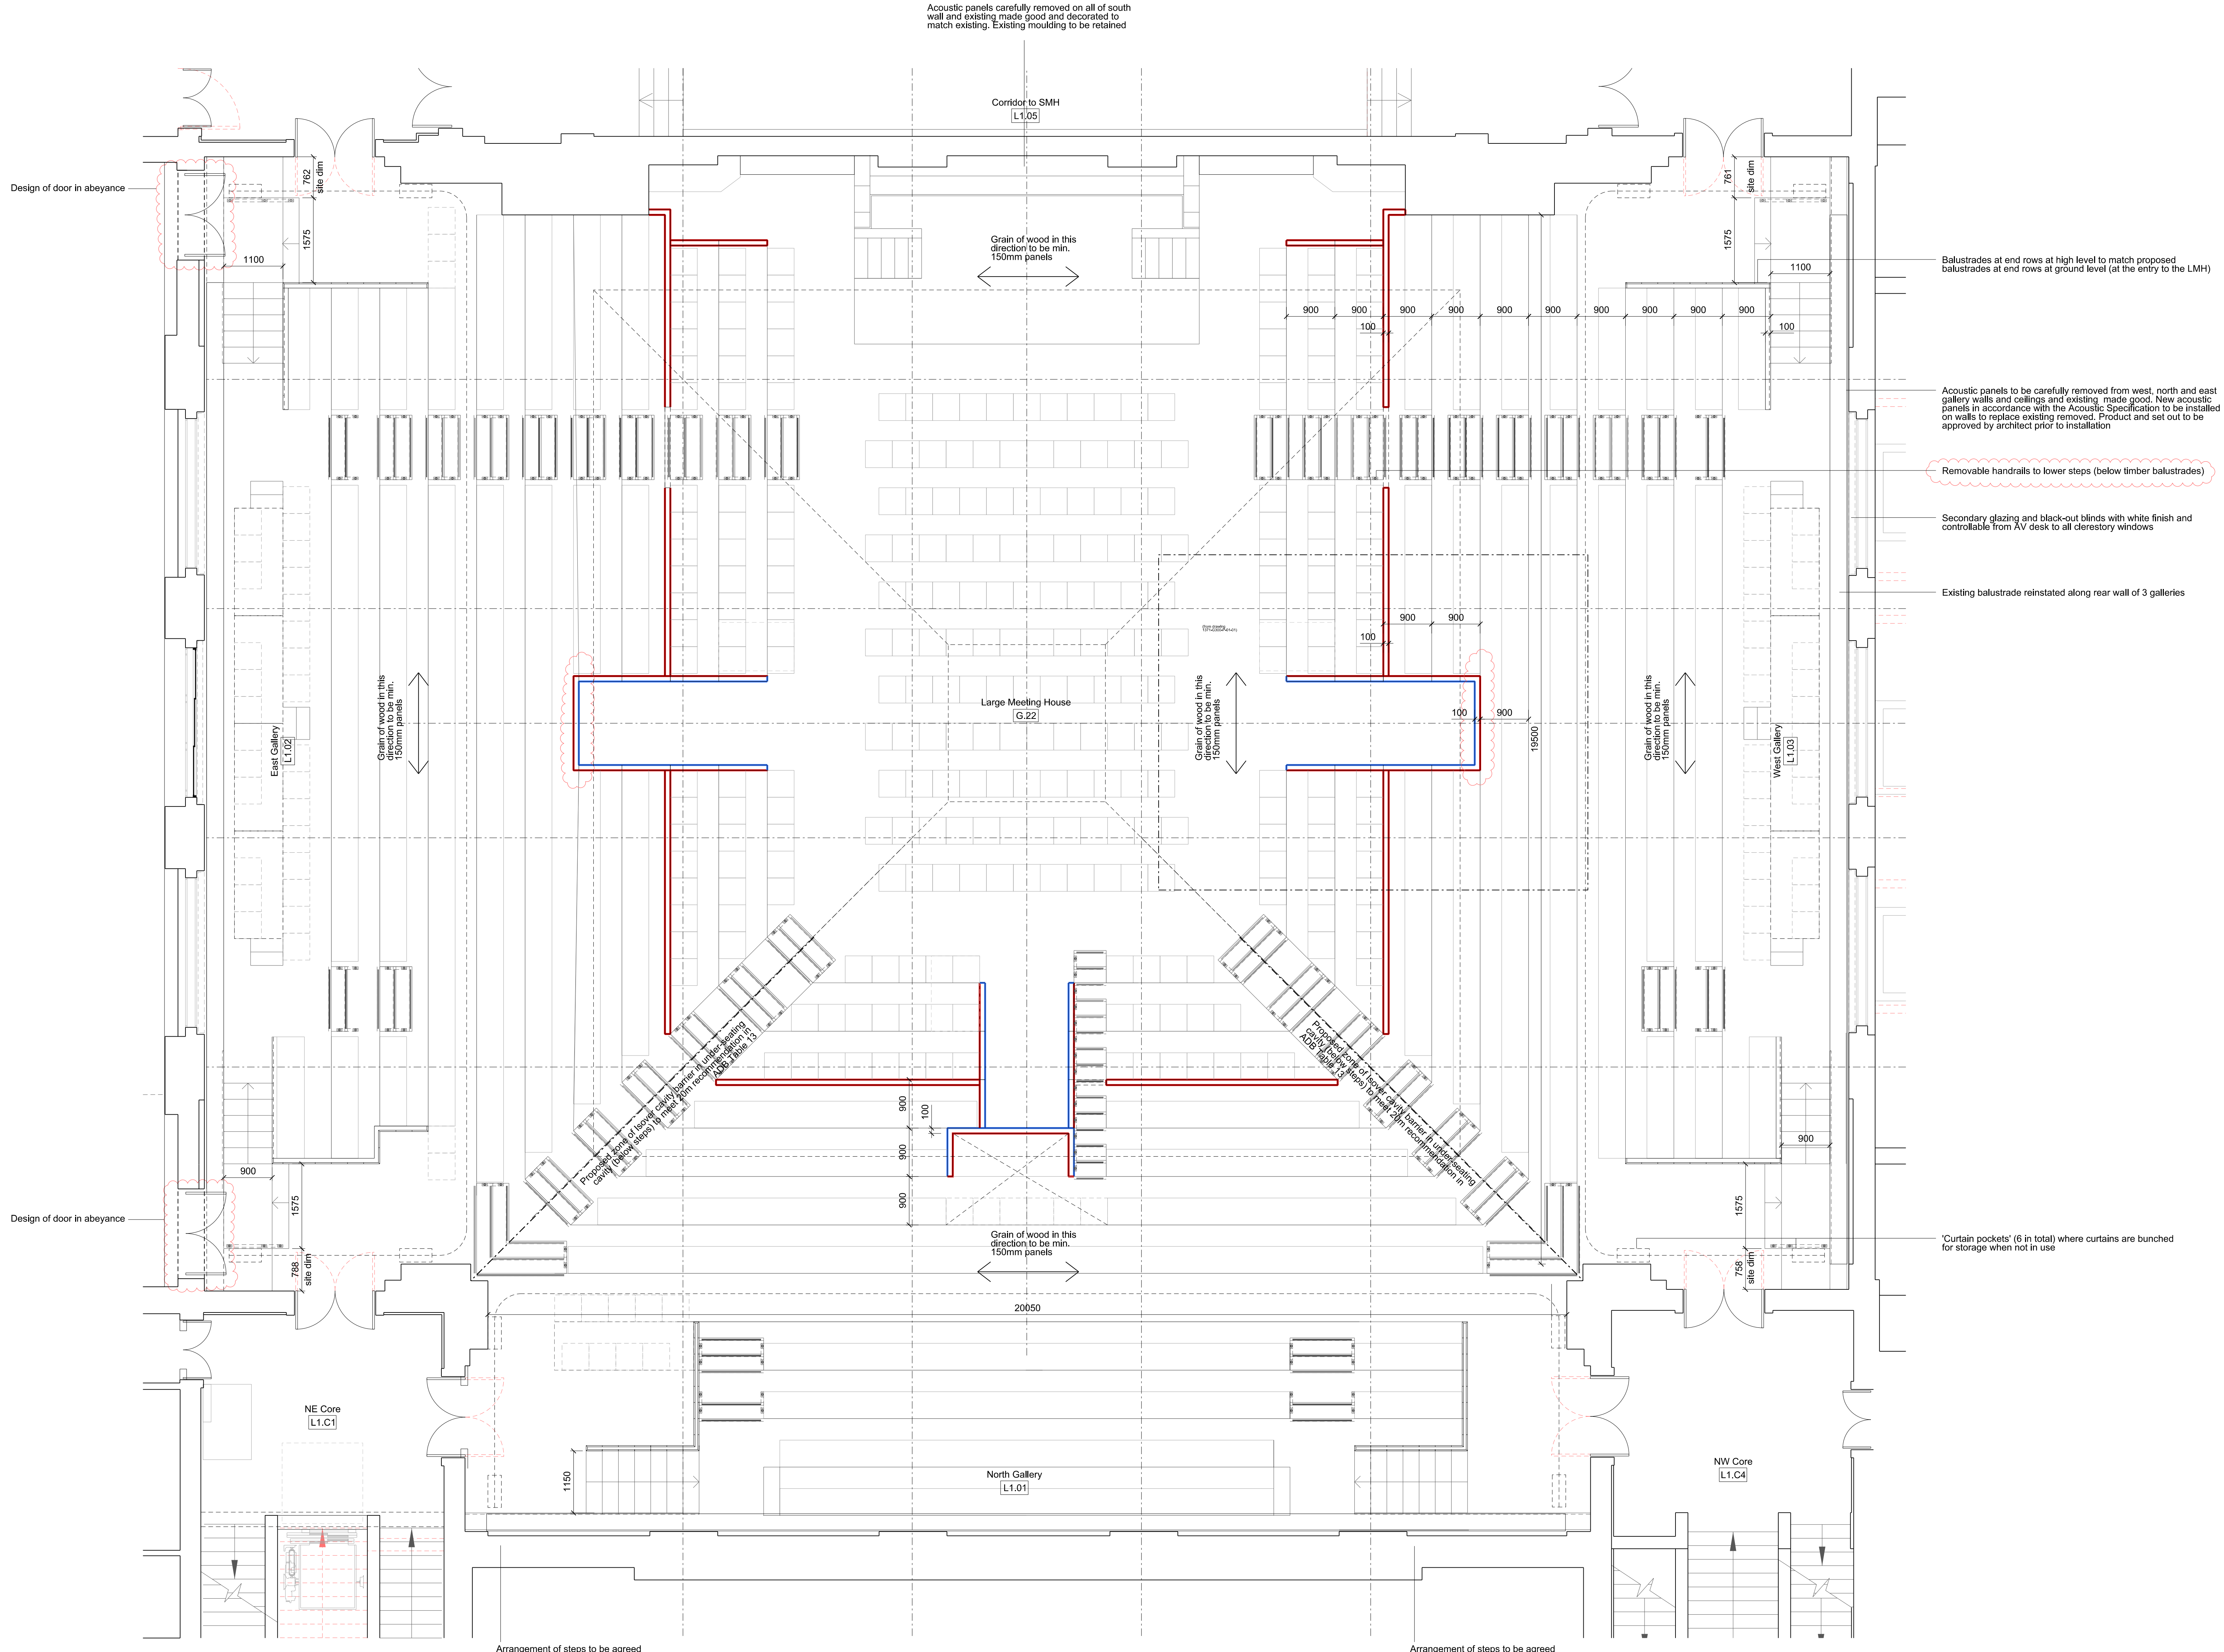


LARGE MEETING HOUSE PROPOSED

Key

- 16mm thick x 32mm wide acoustic panelling with 50mm fibre glass backing
- 16mm thick x 6mm wide acoustic panelling with 50mm fibre glass backing

JOHN MC SLAN + PARTNERS
 7-9 Wilton Road
 London NW1 3ER
 T +44 (0)20 7313 8000
 F +44 (0)20 7313 8001
 www.mcslan.co.uk

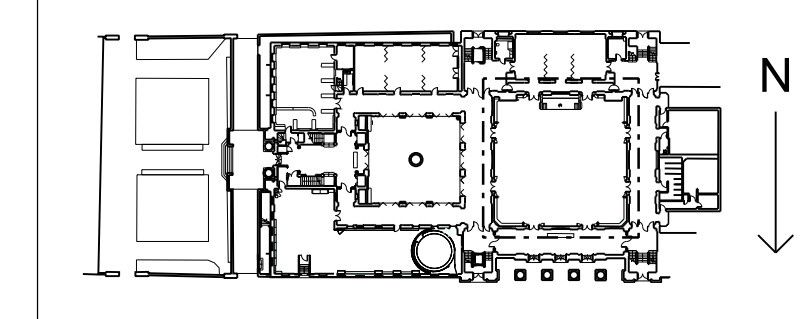

Friends House, 173 Euston Road.

Large Meeting House at First Floor - Proposed

Scale: A1: A3:	1:50	Job Number:	1371
Date:	04/09/12	Drawing:	JMP
Drawing Status:	CONSTRUCTION	Checked:	JMP
Drawing Number:	1371-0200-R-01-01	Revision:	02