


H.M. LAND REGISTRY		TITLE NUMBER	
		NGL731058	
ORDNANCE SURVEY	COUNTY	SHEET	NATIONAL GRID
PLAN REFERENCE	GREATER LONDON		TQ 2684
Scale: 1/1250		SECTION	
		W	
		© Crown Copyright 1976.	

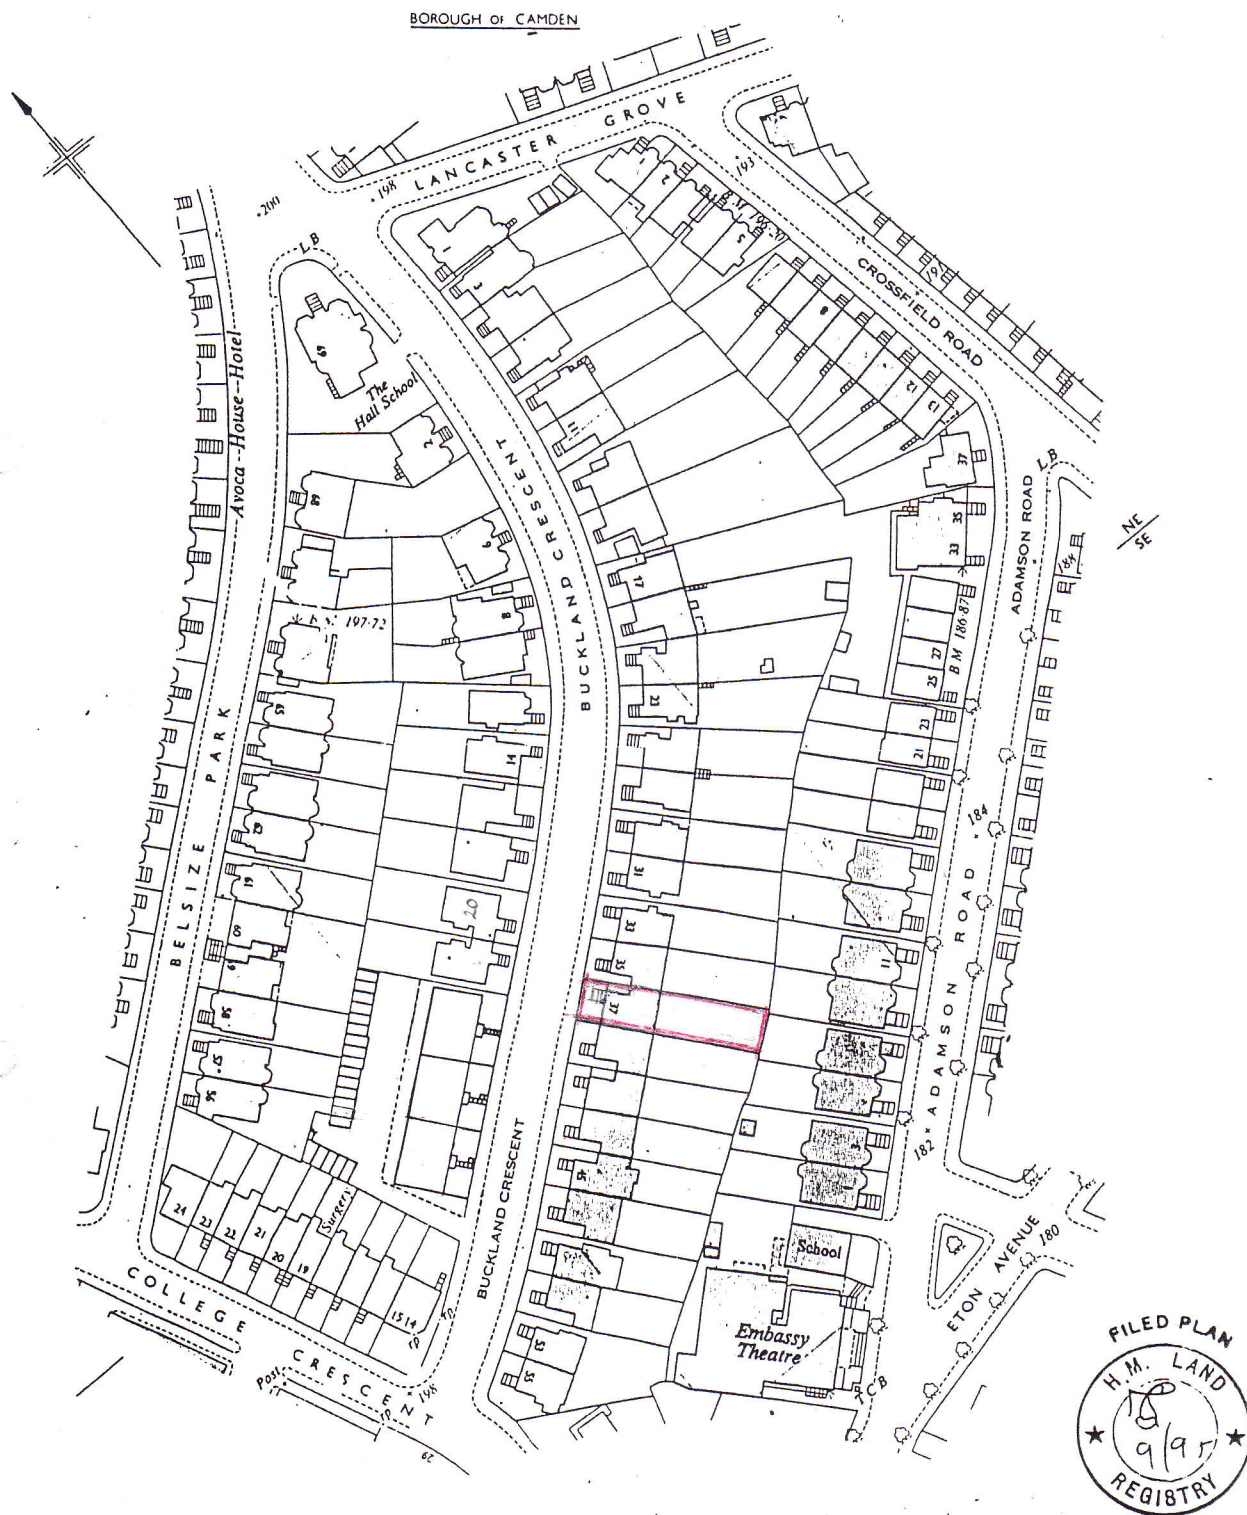

This title plan shows the general position of the boundaries: it does not show the exact line of the boundaries. Measurements scaled from this plan may not match measurements between the same points on the ground. For more information see Land Registry Explanatory Leaflet 24.

This office copy shows the state of the title plan on 25 April 2003 at 14:32:38. It may be subject to distortions in scale.

Under s.113 of the Land Registration Act 1925, this copy is admissible in evidence to the same extent as the original.

Issued on 25 April 2003.

© Crown copyright. Produced by HMLR. Further reproduction in whole or part is prohibited without the prior written permission of Ordnance Survey. Licence Number GD272728.

This title is dealt with by the Harrow District Land Registry.