
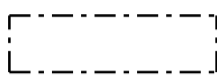
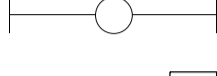











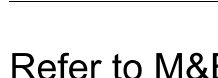


**DO NOT SCALE THIS DRAWING**


Contractors are to check all dimensions prior to commencement on site and notify the architect of any errors, omissions, or discrepancies.

TateHindle Limited retain copyright of this drawing. It may not be copied, altered or reproduced in any way without their written authority.

**Notes**

-  Barrisol Lighting (Back-lit with LED strips or similar)
-  Concealed LED strip or similar
-  Light Batten
-  Down Light
-  Recessed Slotlight
-  Single Directional Gimbal
-  Double Directional Gimbal
-  Concealed LED Strip lighting with interchangeable colours
-  Concealed LED strip lighting 'HALO' surrounding column
-  Surface mounted directional spotlighting
-  Smoke Detector
-  Light
-  Areas of No Architectural Works
-  Infil of existing floor void
-  Existing items to be removed

Refer to M&E spec for Details

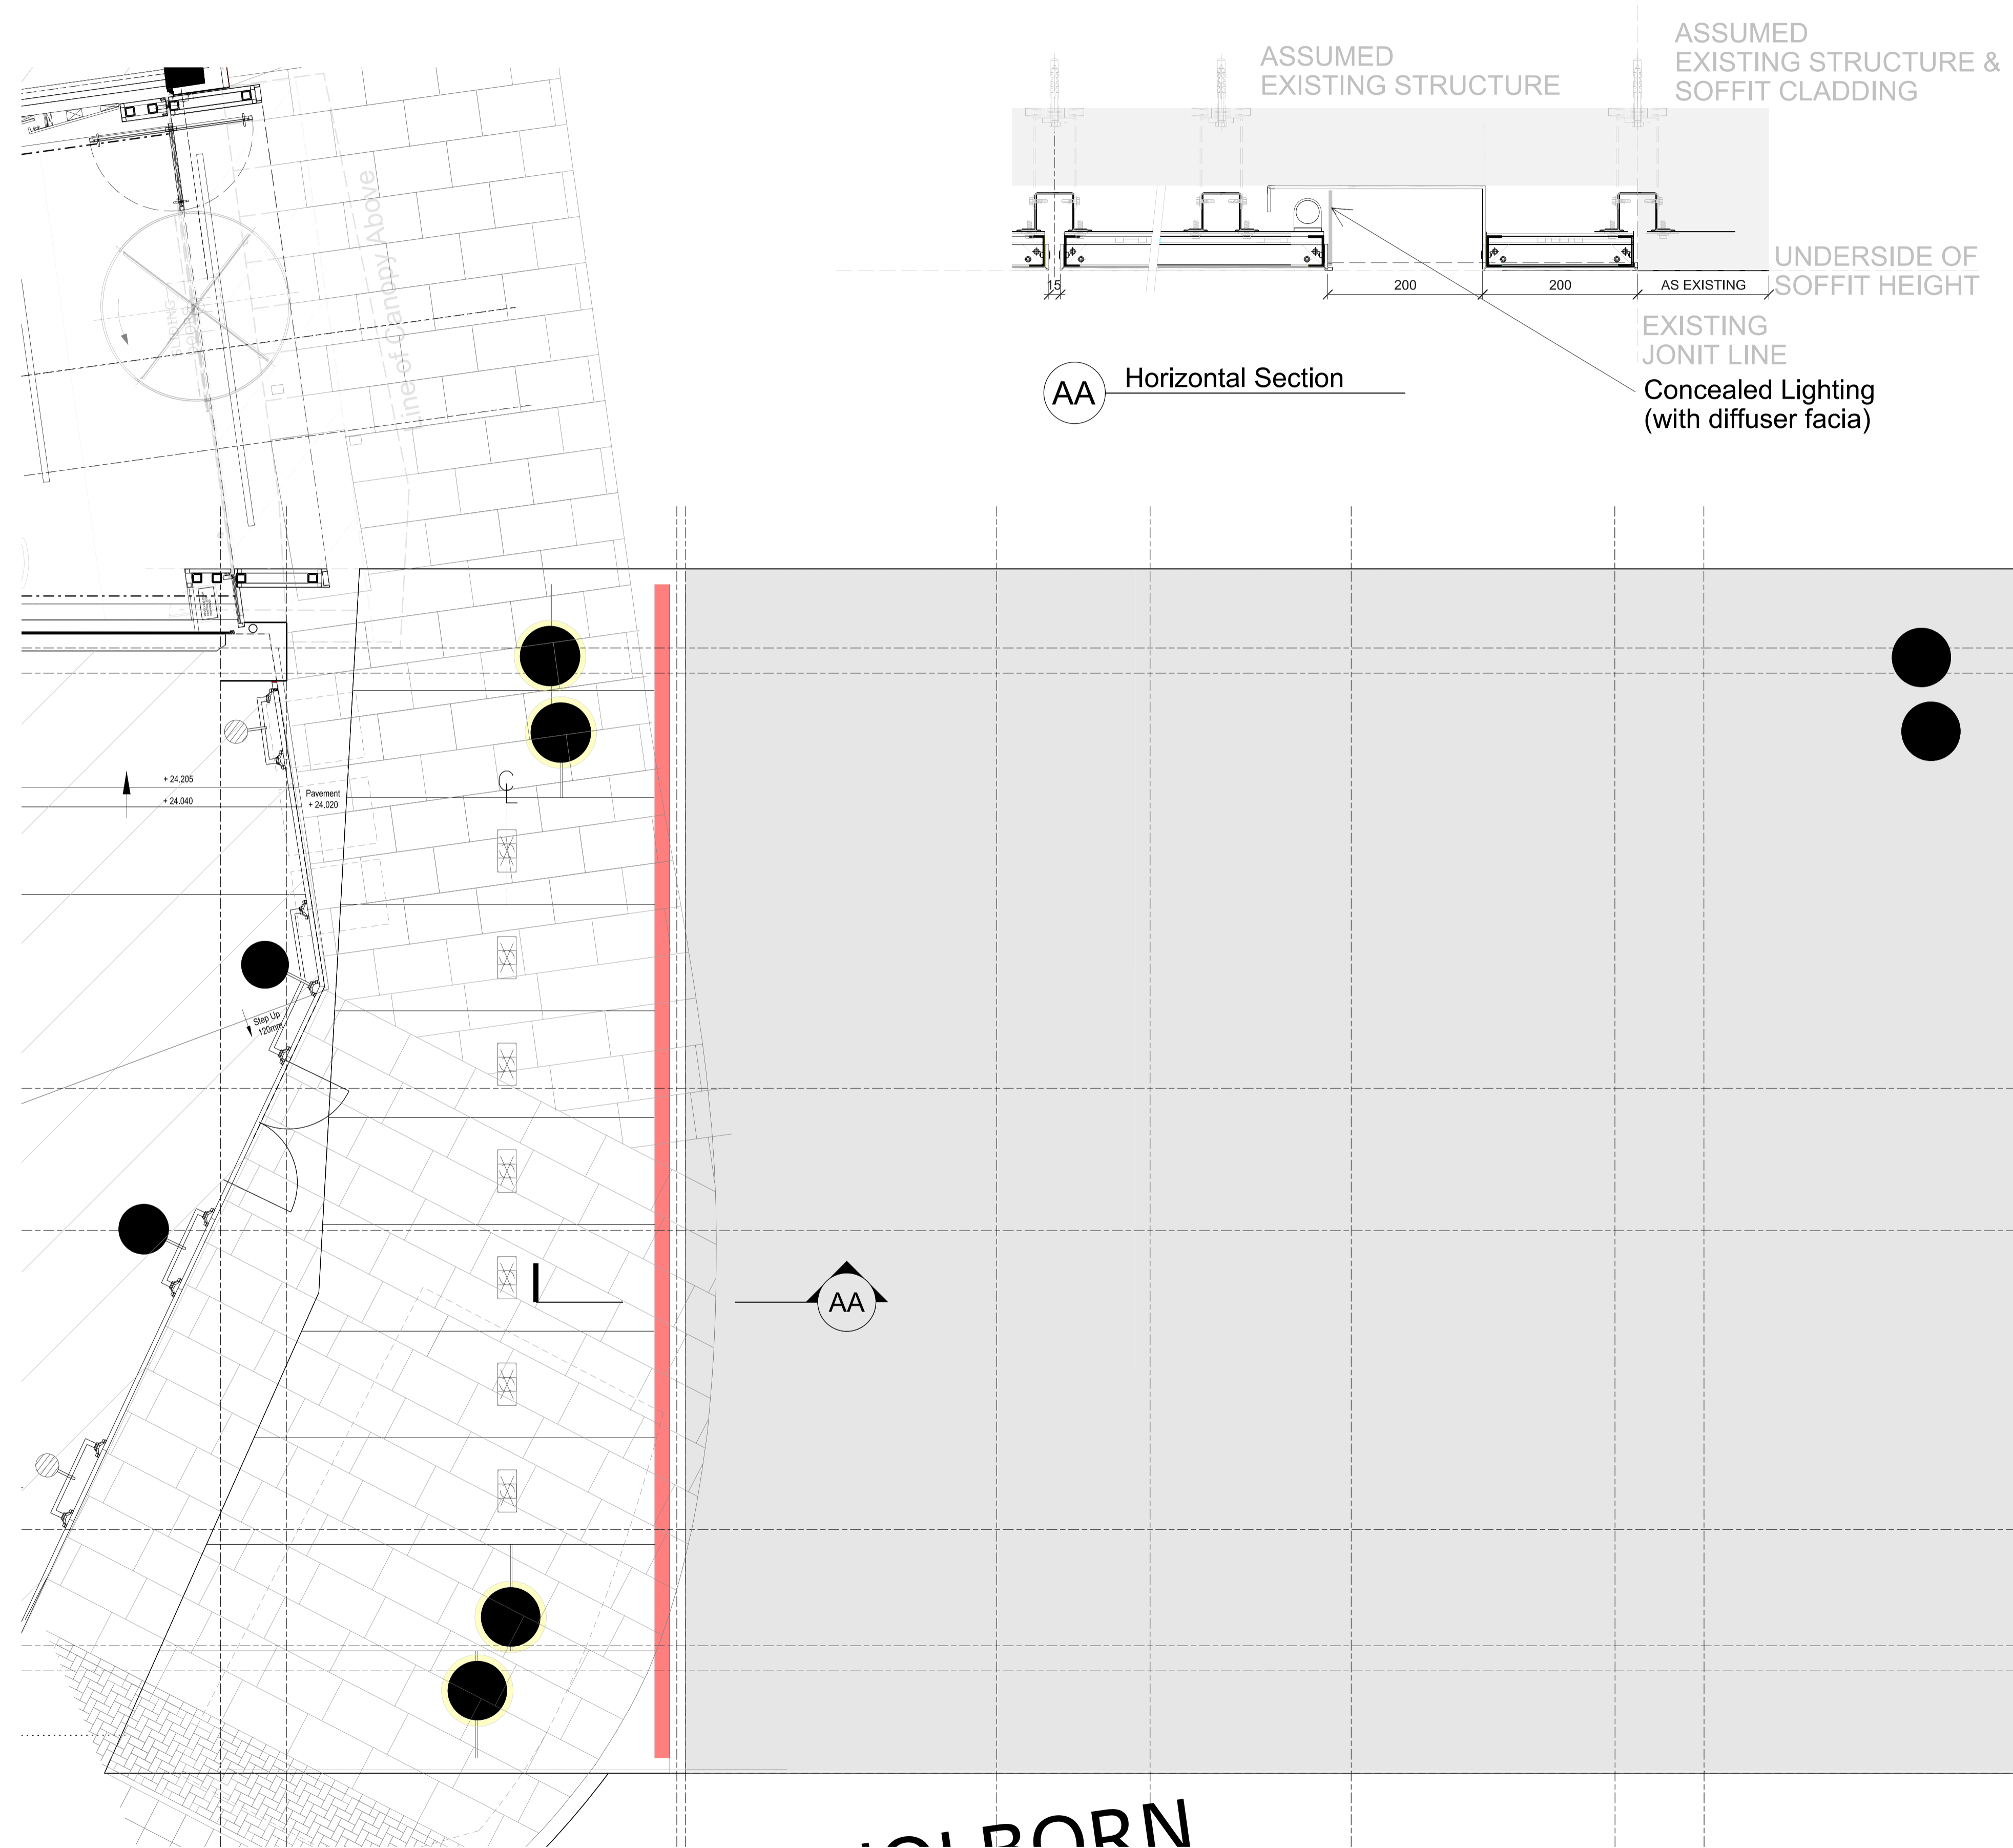

**AS APPROVED**  
Application ref: 2013/5507/P

00	ISSUED FOR PLANNING	21-08-13	TA
Rev	Description	Date	Checked

Status  
**FOR PLANNING**

Client  
**UBS CLOVA**

Project  
**110 HIGH HOLBORN**

Drawing  
**APPROVED CANOPY REFLECTIVE CEILING PLAN**

Scale	Drawn	Date	Checked
1:50@A1	TA	28-06-13	TA

Project no.	Dwg	Revision
12550	A(35)021	00

**tatehindle**

**TateHindle Limited**  
1 Lindsey Street  
Smithfield  
London EC1A 9HP  
T 020 7332 4850  
mail@tatehindle.co.uk  
www.tatehindle.co.uk