


PK242 – Top Floor Building

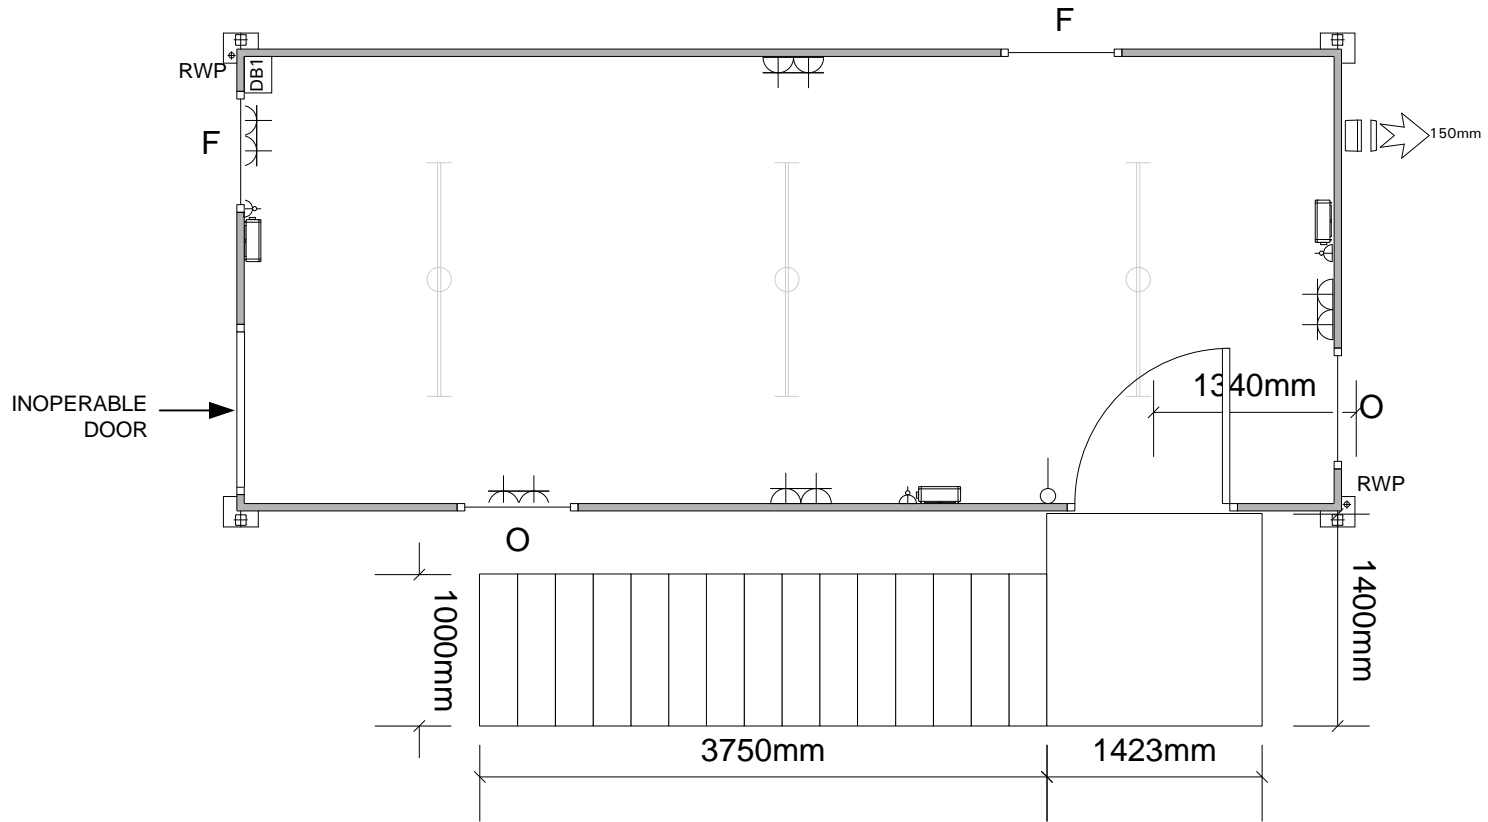

**Total floor area
21.32m²**