


RIDGE	61.750
GLAZING SILL	60.250
WINDOW HEAD	58.535
WINDOW SILL	57.175
TOP OF COPING	56.650
SECOND FLOOR FFL	56.122
TOP OF COPING	53.650
FIRST FLOOR FFL	53.137
FLAT ROOF	50.200
GROUND FLOOR FFL	50.175
FINISHED GROUND LEVEL	46.810
LOWER GRD FLOOR FFL	46.910

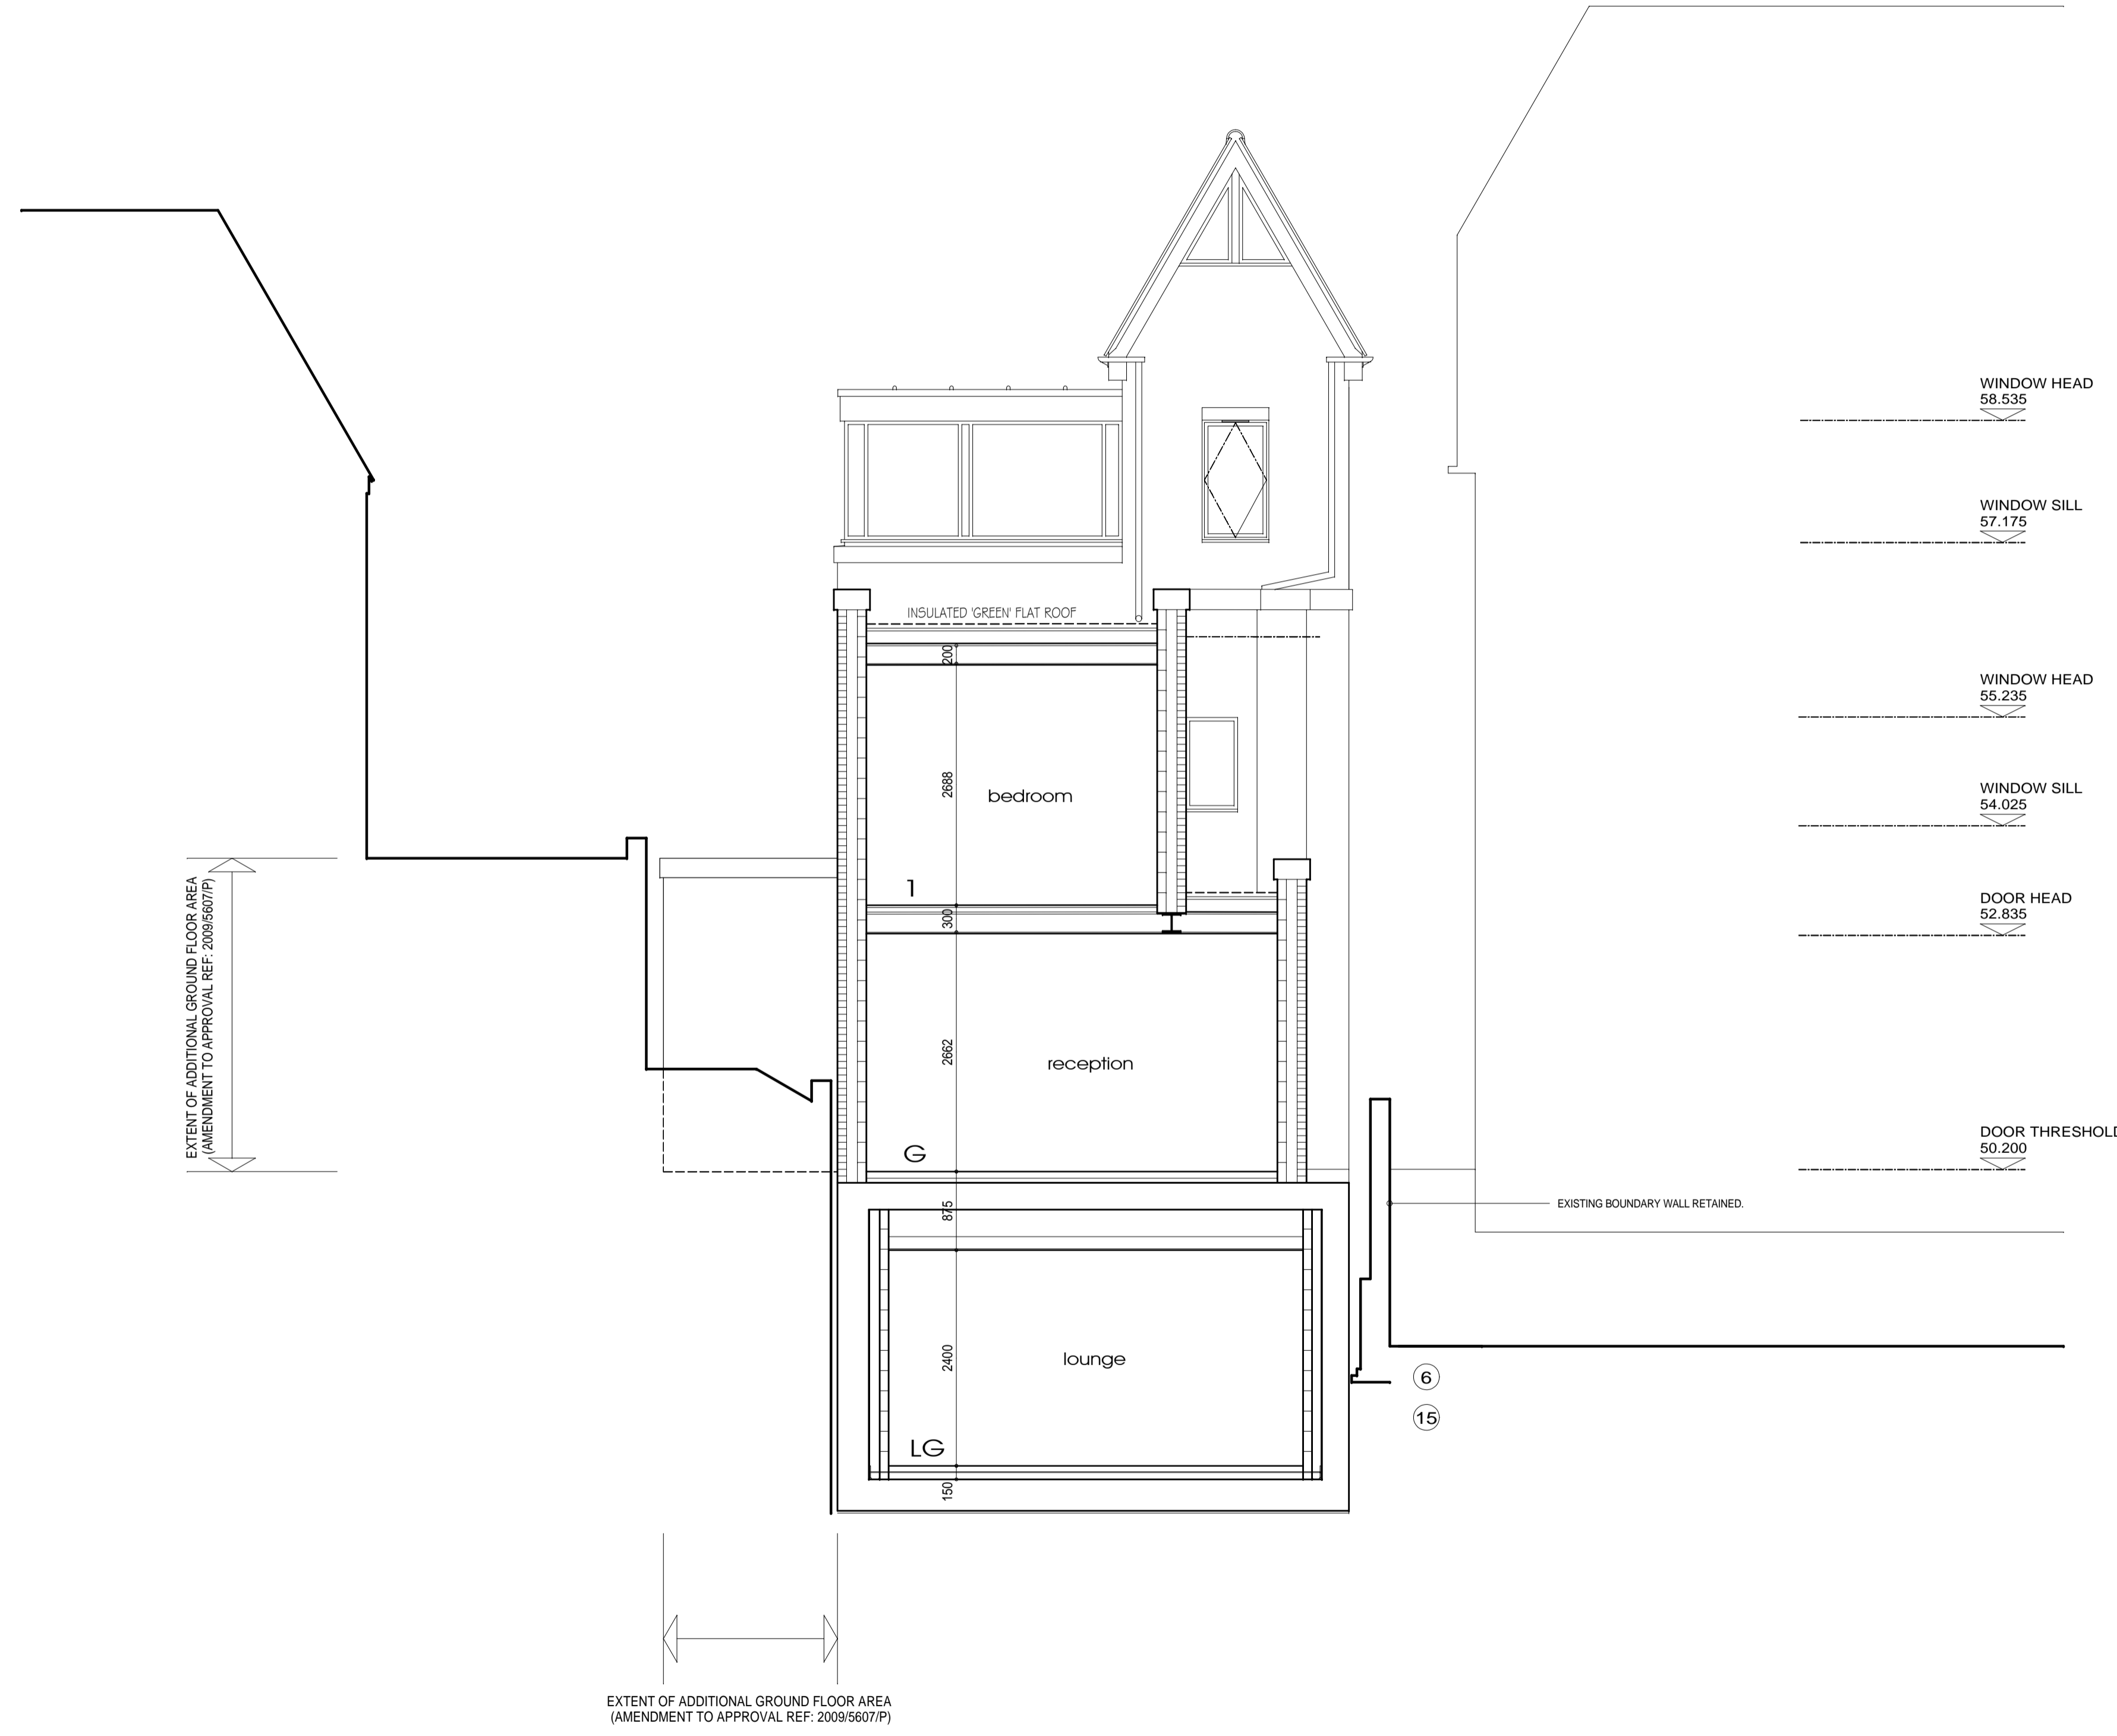

section aa

NOTES:
THIS DRAWING HAS BEEN PRODUCED FOR THE PURPOSES OF OBTAINING PLANNING APPROVAL ONLY.

A1 DRAWING

REV.	DATE	DESCRIPTION
DATE:	AUG 2013	DRAWN: GR
SCALE:	1:50 @ A1	CHECKED: -

Handallarchitecture
Handall Architecture
60 Bridge Road East
Welwyn Garden City
Herts AL7 1JU

T: 01707 330711
F: 01707 330390
E: randallarchitecture@gmail.com

CLIENT:
NEON (LONDON) LTD.

DRG STATUS:
PLANNING

PROJECT:
NEW DETACHED DWELLING
2A WILLOUGHBY ROAD LONDON NW3 1SB

DRAWING TITLE:
SECTION AA

DRG No:
1058 P 420

REVISION: