



01 SECTION QQ
1:50 @ A0

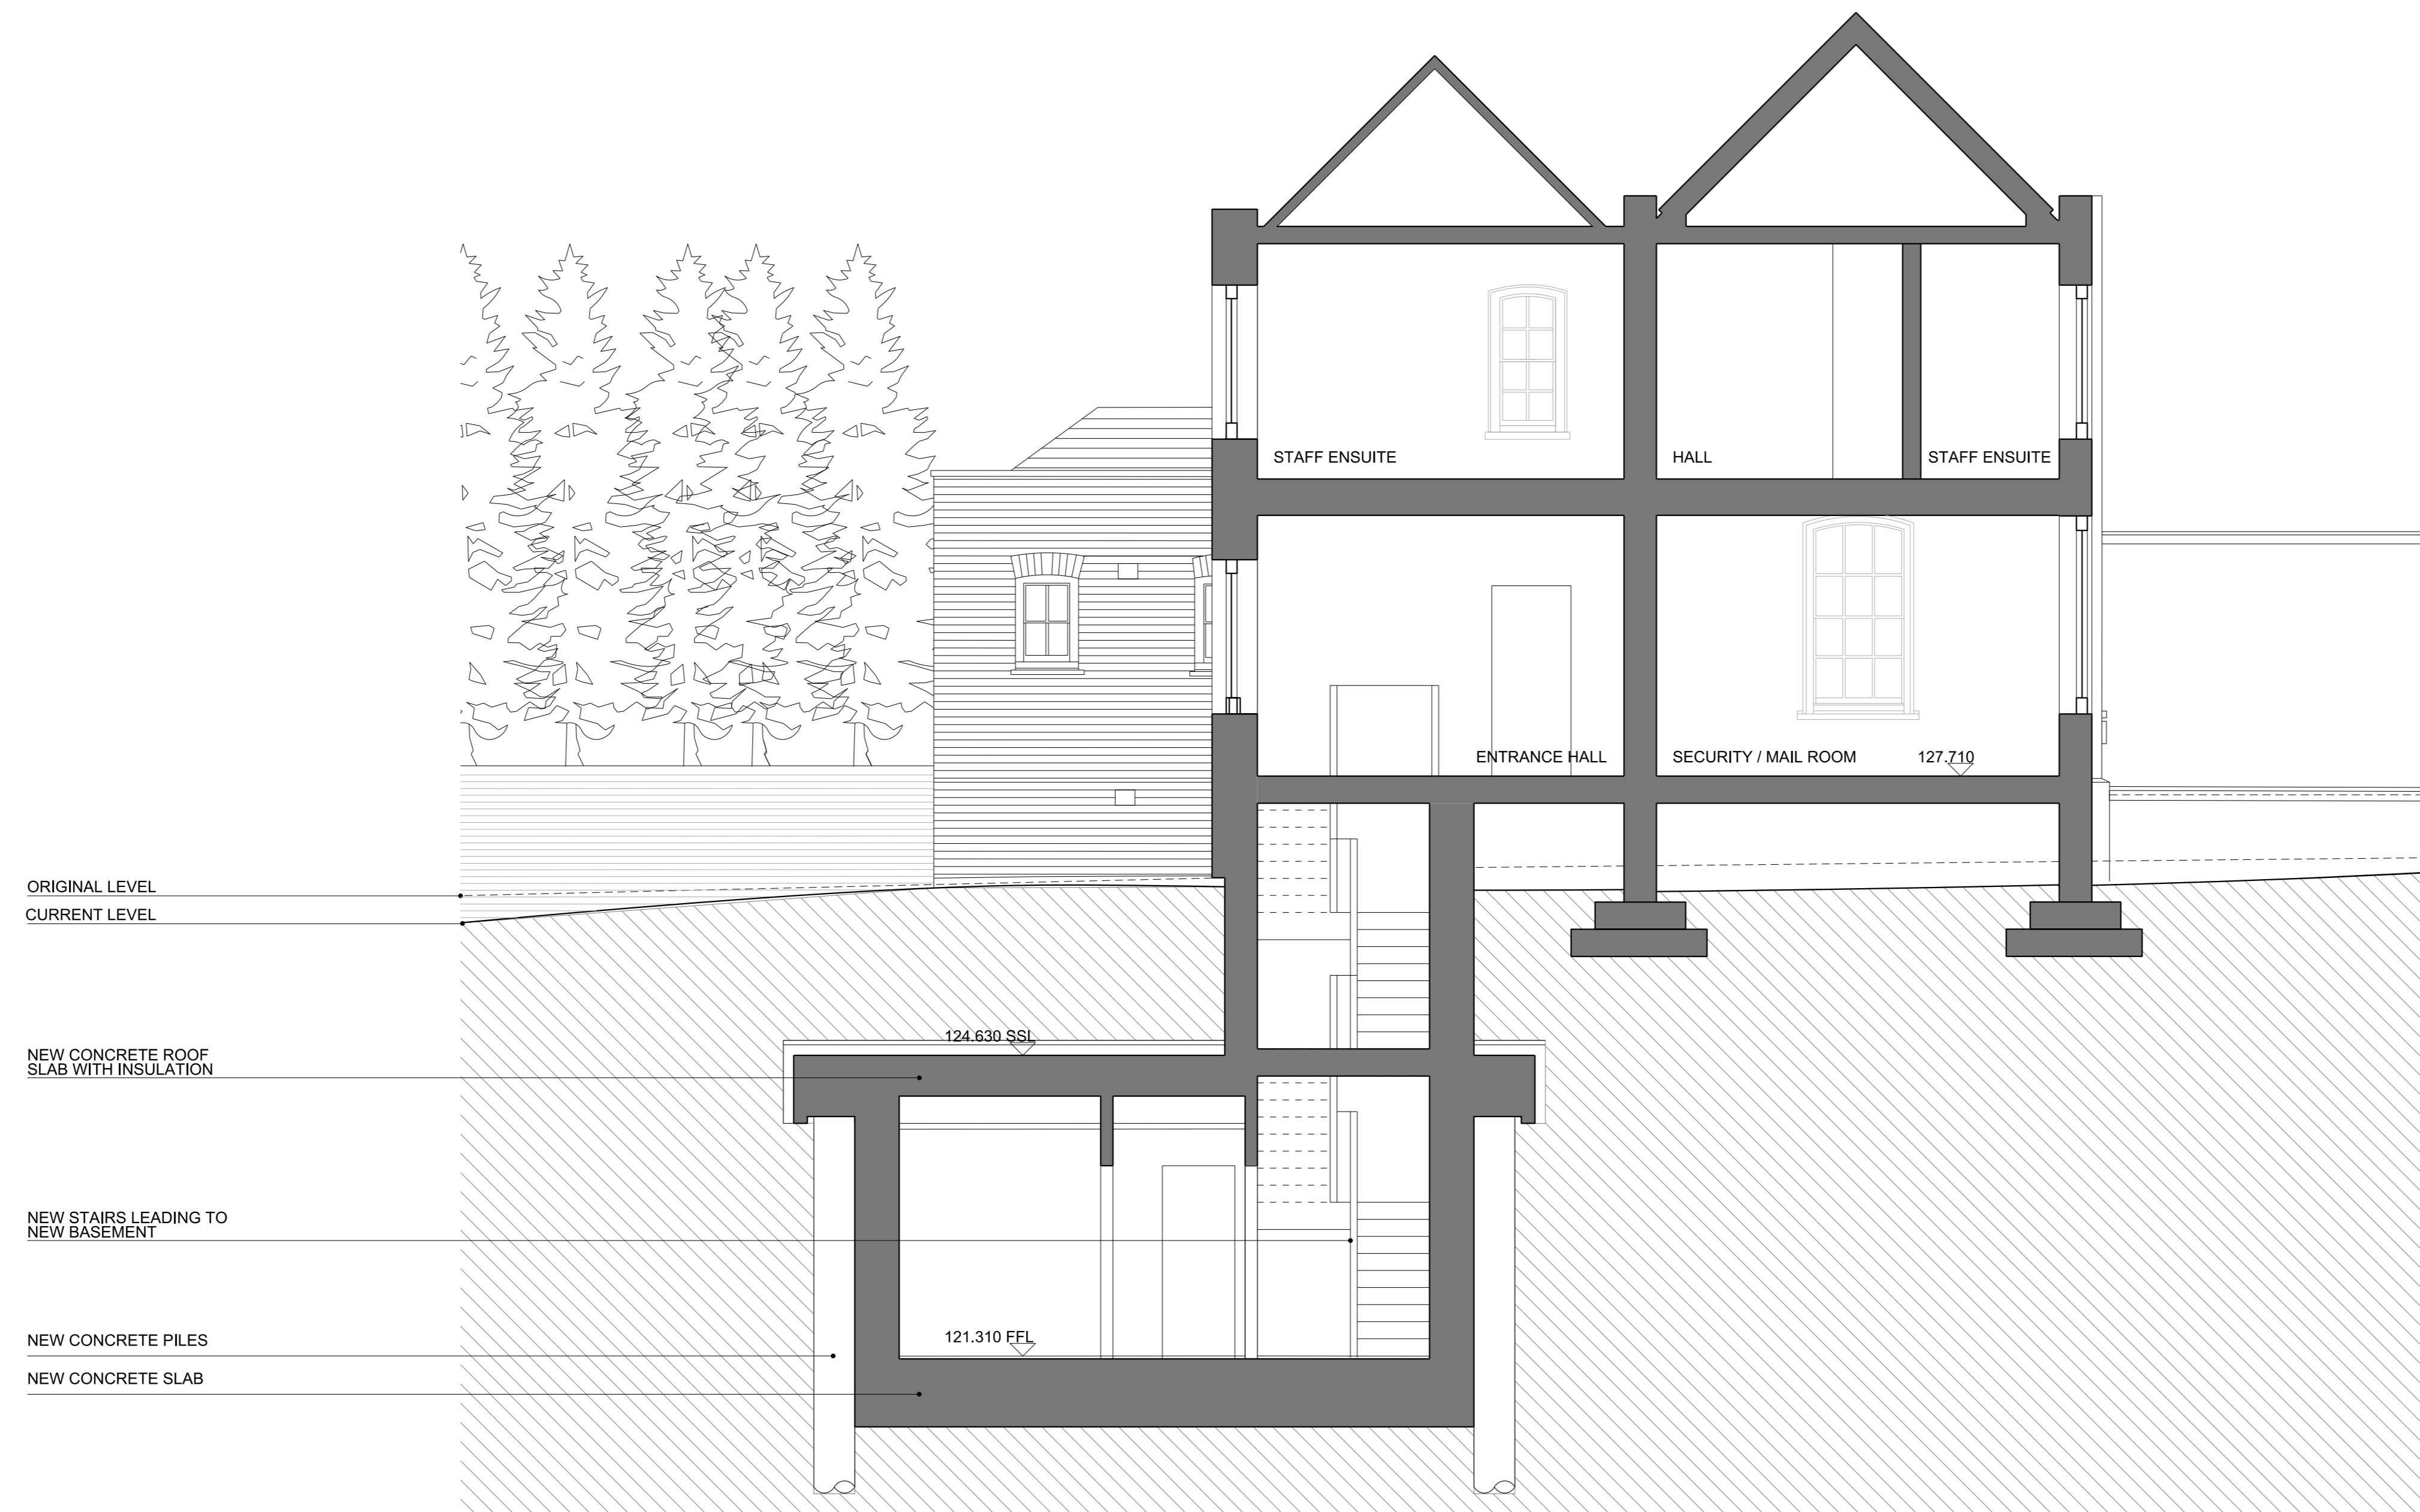

02 SECTION RR
1:50 @ A0

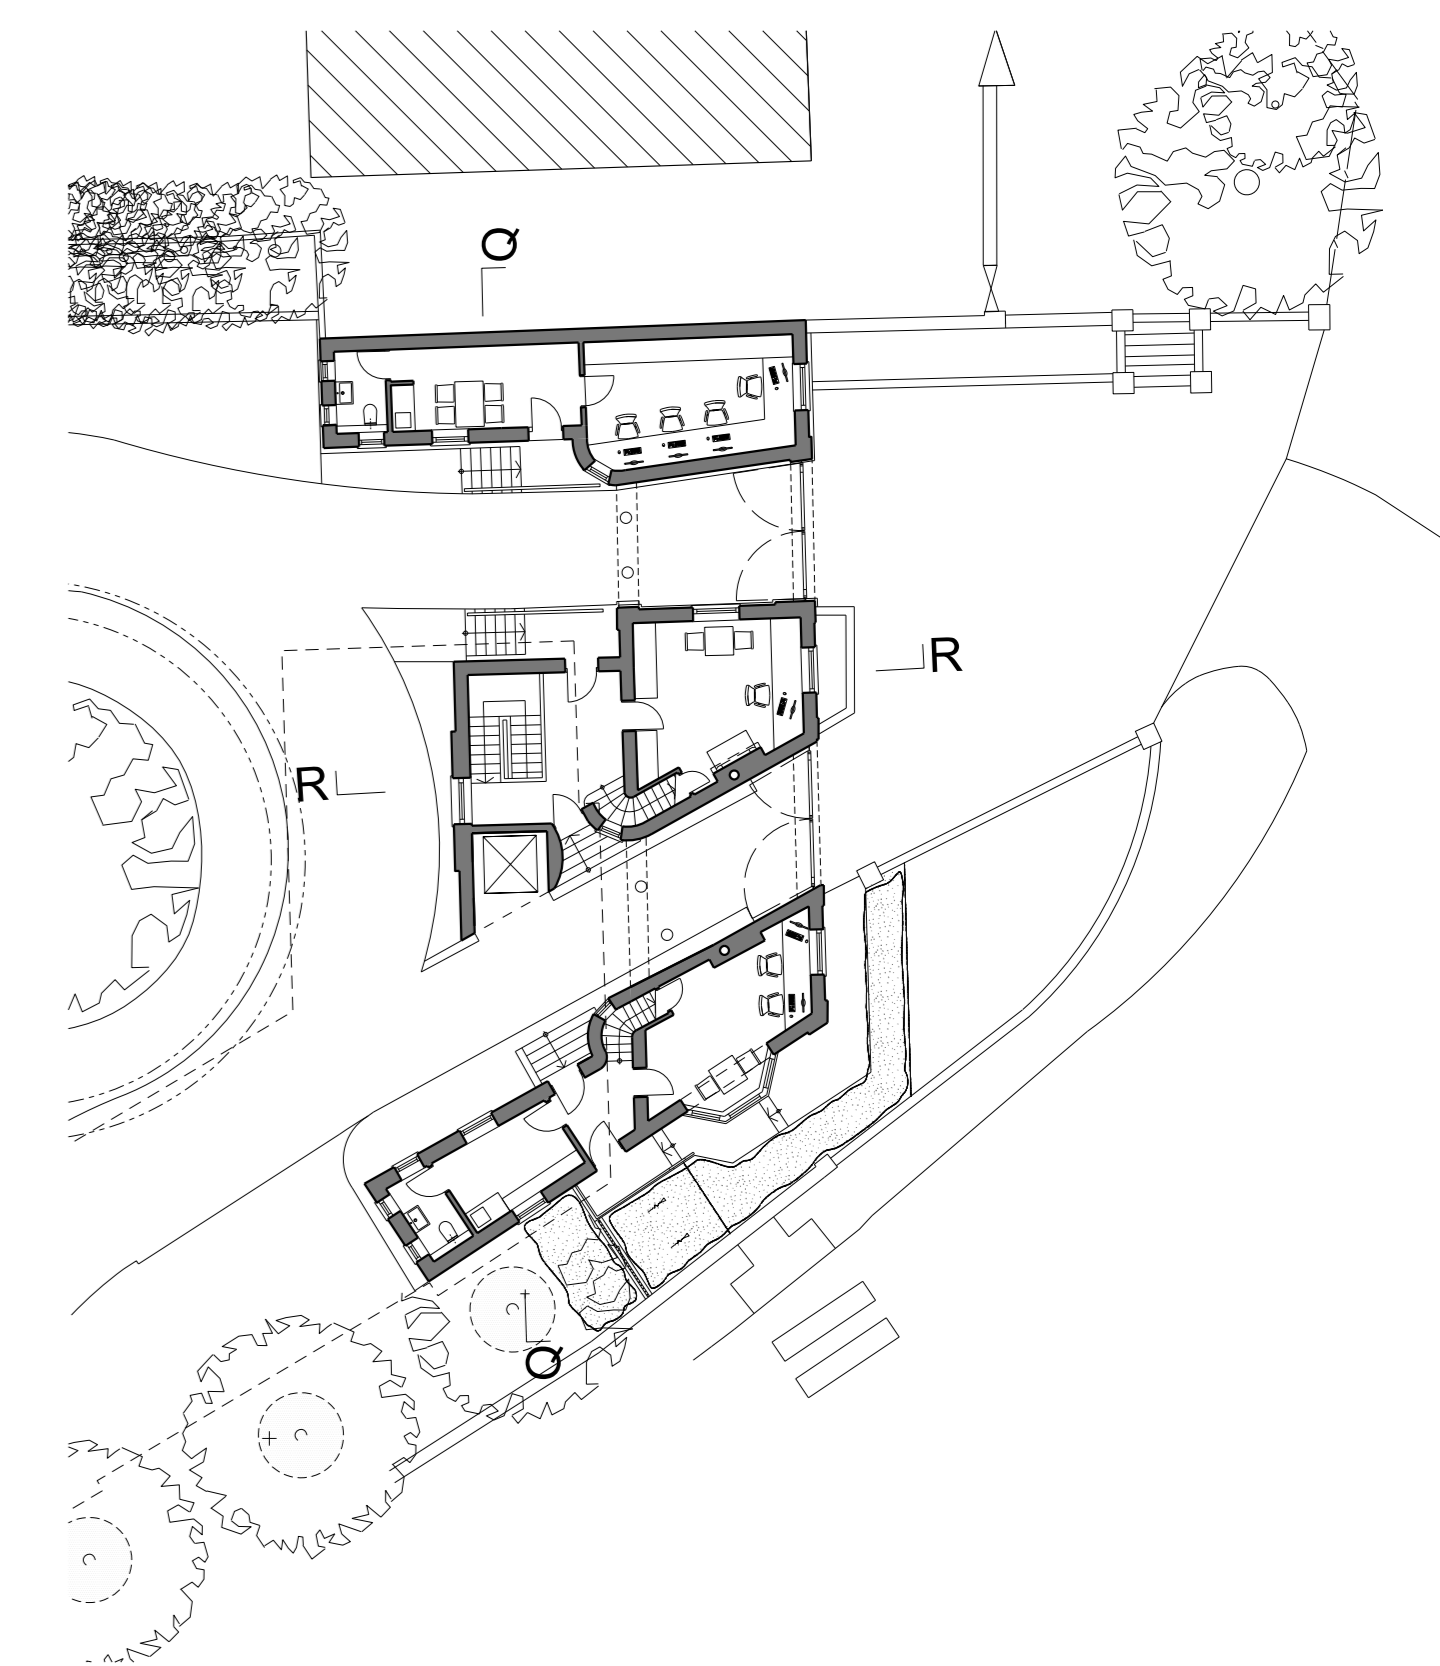

| Rev | Date | Description | Drawn | Checked |
|-----|------------|---|-------|---------|
| 05 | 02/07/2014 | PLT PROPOSED WROUGHT IRON GATES | C&M | A&E |
| 04 | 22/05/2014 | RETAINED LOWER GATE A LEVEL FOR FINISHING | MHH | BHE |
| 03 | 03/07/2013 | OMITTED TWO NEW WINDOWS ON 1ST FLOOR | MHH | BHE |
| 02 | 26/05/2013 | REVISED TITLE BLOCK | MHH | BHE |
| 01 | 26/05/2013 | FOR COORDINATION | MHH | BHE |
| XX | 12/06/2013 | | | |

Do not Scale. Use figured dimensions only. All dimensions to be checked on site.
All drawings to be read in conjunction with the Engineers' drawings. Any discrepancies between consultants drawings to be reported to the Architect before any work commences.
The Contractor's attention is drawn to the Health & Safety matters identified in the Health & Safety plan as being potentially hazardous. These items should not be considered as a complete and final list. The Work Package Contractor's normal Health and Safety obligations will apply when undertaking constructional operations both on and off site.

| | | | |
|---|--------------------|---|-------------------|
| Owen Architects | | Project: WITANHURST HOUSE | |
| Gate House 100 John's Square London EC1M 6PH | | Title: GATEHOUSE PROPOSED SECTIONS - QQ / RR | |
| Date: 10/06/2013 | Scale: @A0 1:50 | Project no.: 363 | Rev: 05 |
| +44 (0) 20 7698 2860 T +44 (0) 20 7698 0728 F info@owenarchitects.co.uk | | Drawing no.: GH_415 | © Owen Architects |