


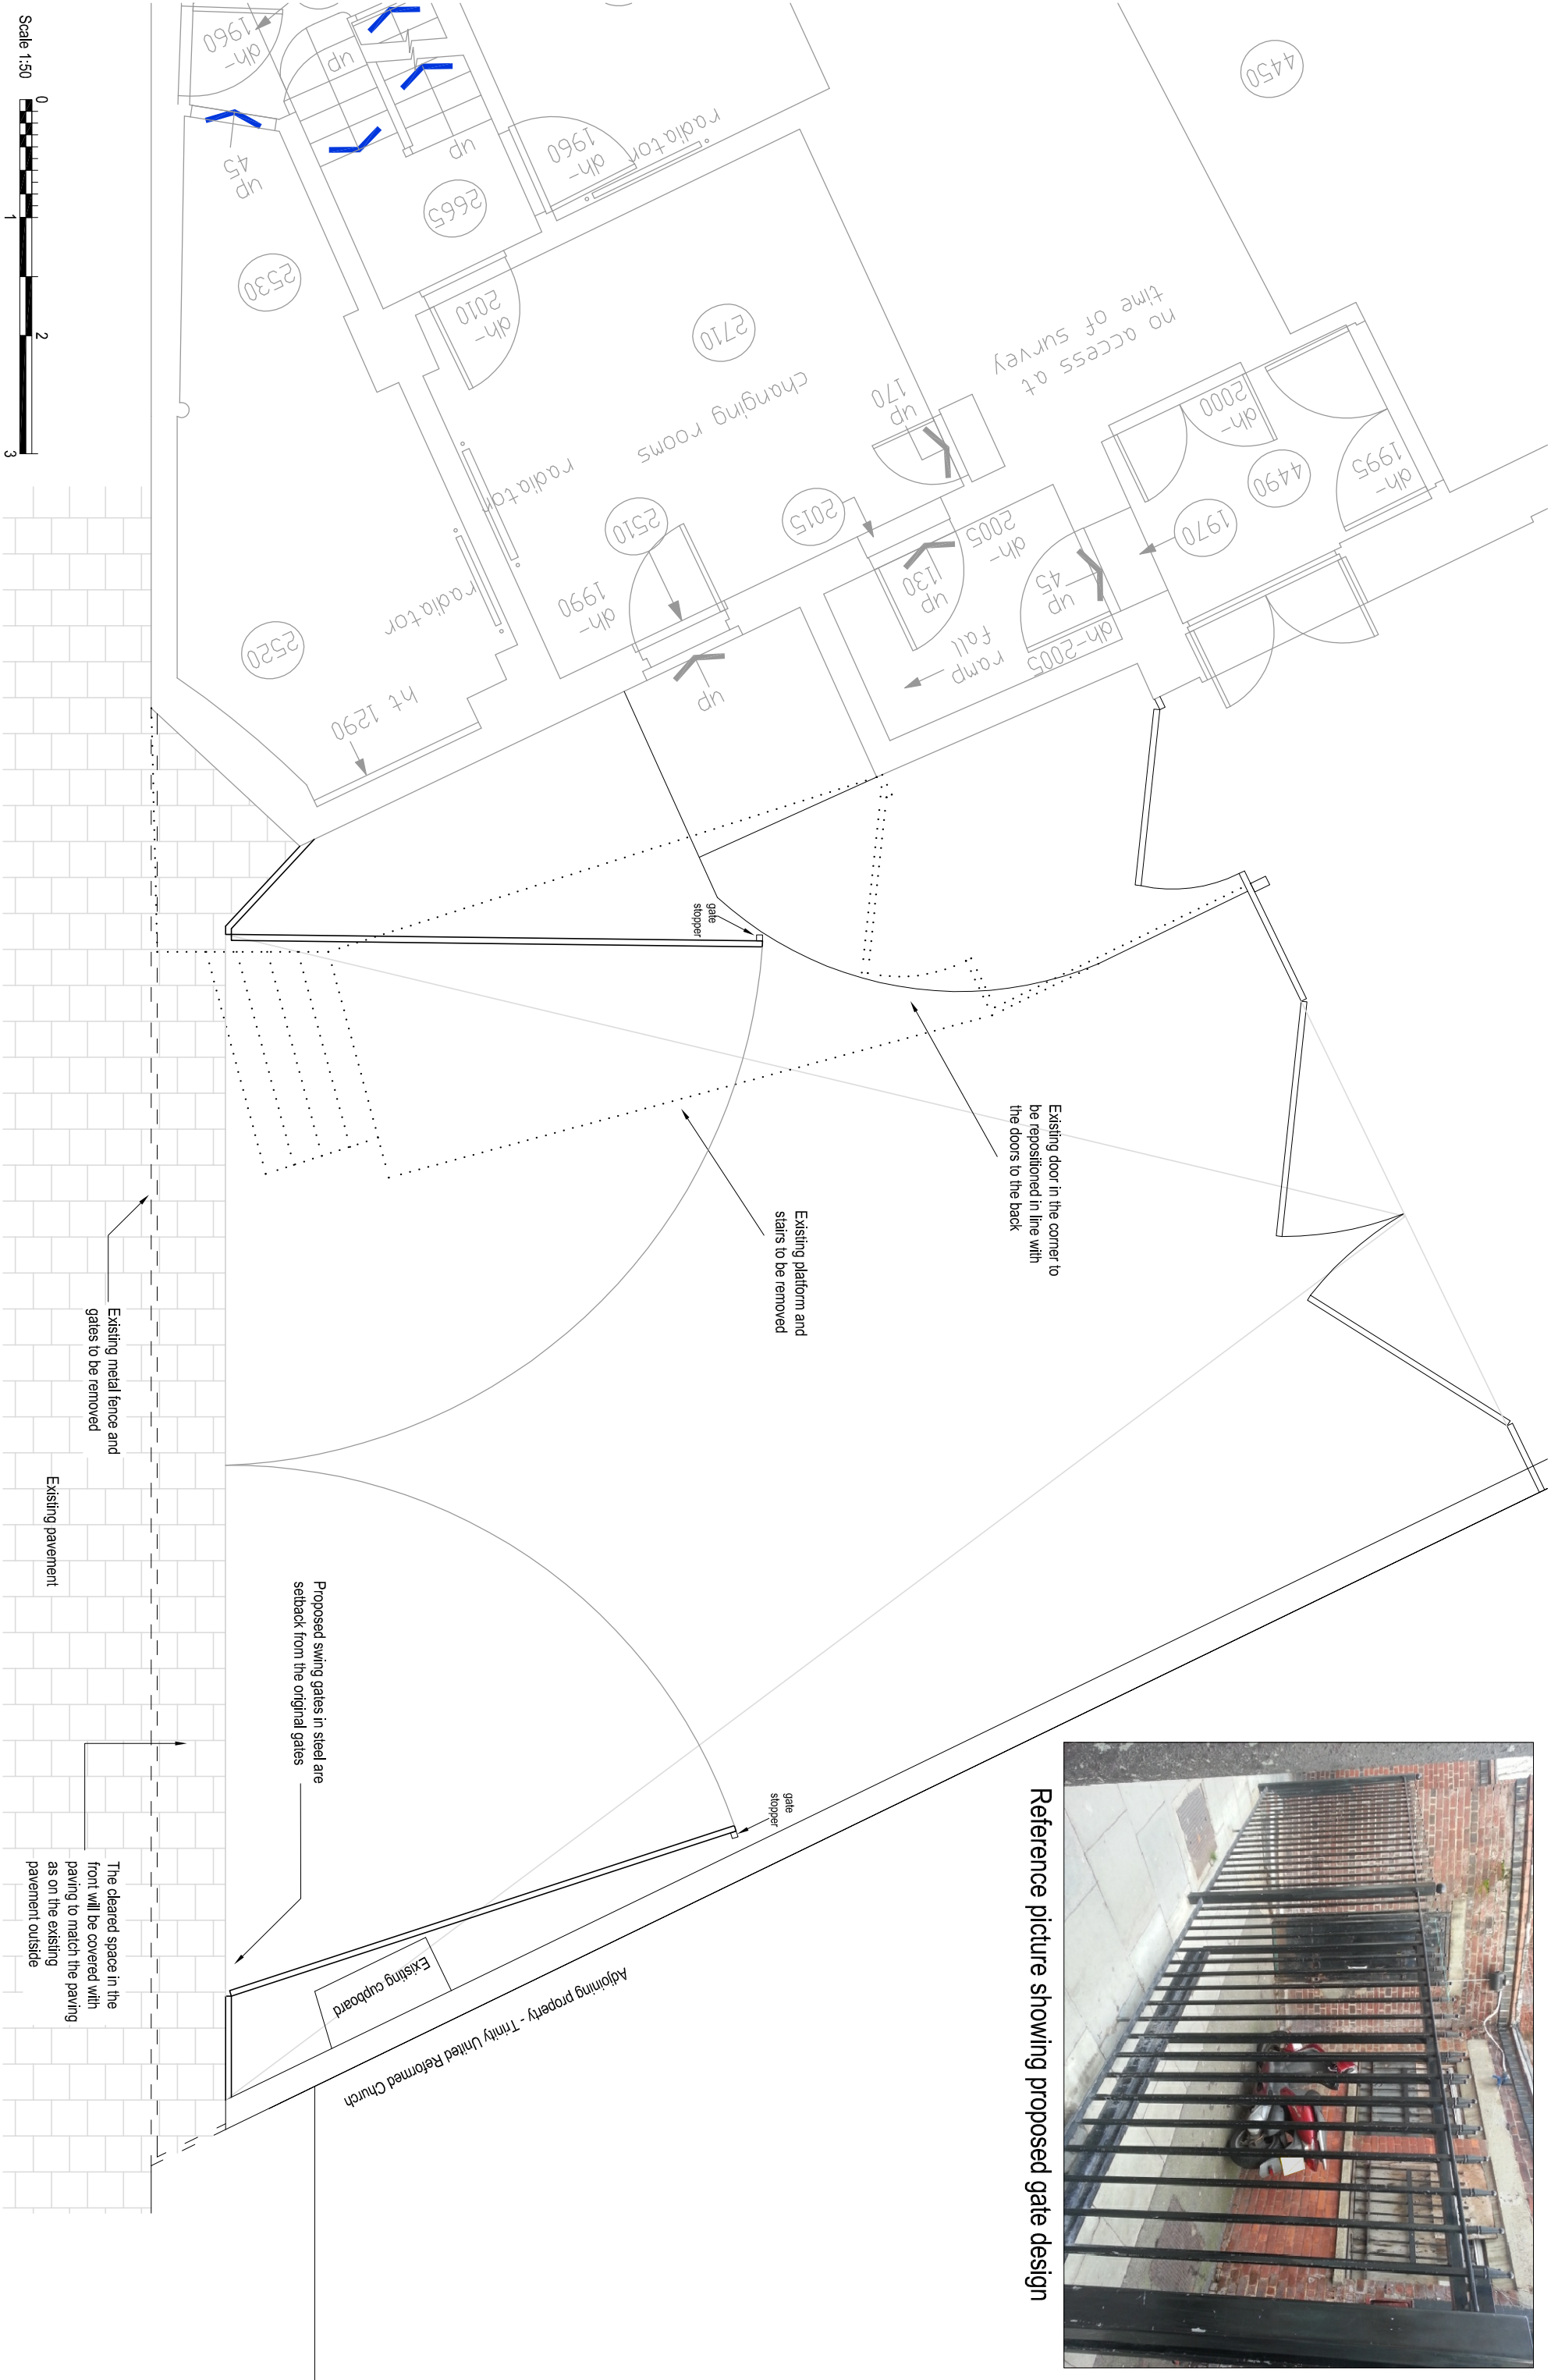

Reference picture showing proposed gate design



Ecoss Maclean Ltd

Engineering - materials, energy, structure

8A Chamberlain Street - London NW1 8XB - Tel: 020 7722 7525 - Fax: 020 7722 9711

Web-site: [www.nkmaclean.co.uk](http://www.nkmaclean.co.uk) - email: [office@nkmaclean.co.uk](mailto:office@nkmaclean.co.uk)

Client

Ray Hilliard

Project

Electric Ballroom

London NW1 9NX

Title

Proposed Plan

of Rear Entrance

06	13.08.2014	PN	Daying changed
05	12.03.2014	PN	scale bar added & moved gates forward
04	03.02.2014	PN	reference picture added
03	16.01.2014	PN	
02	26.11.2013	PN	
01	15.10.2013	PN	
Revision			

Date	Aug 2013	Drawn by	PN	Checked
Scales		Job No.	13033	Drawing No. Revision
1:50@A3				03 06