


PROPOSED A/C COMPOUND - CONCEPTUAL VIEW (NTS)

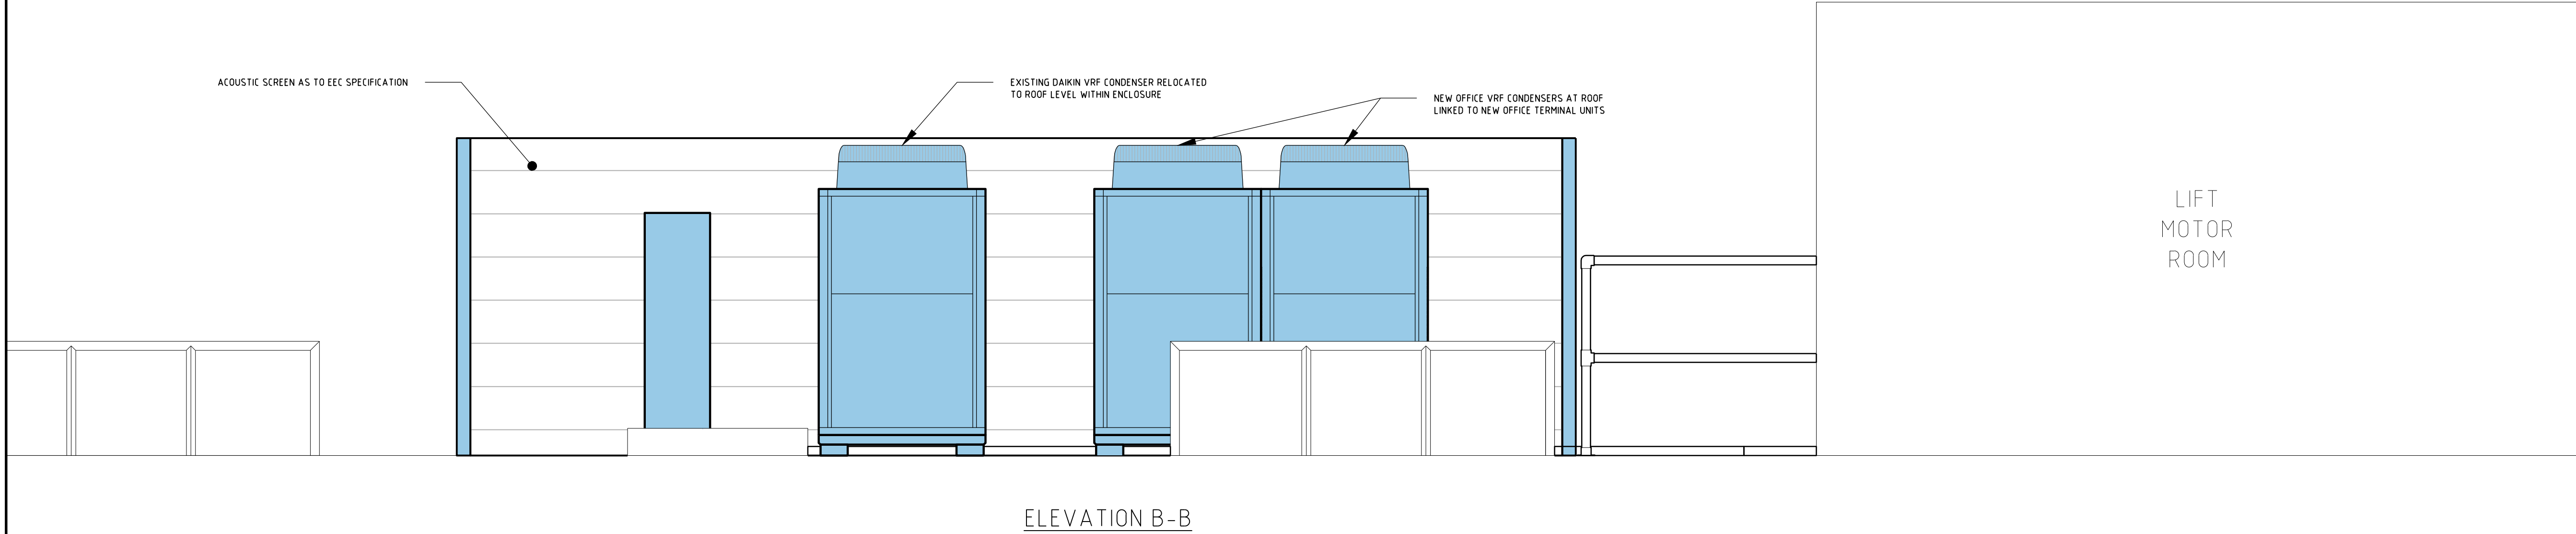


THIS DRAWING IS THE COPYRIGHT OF LEONARD ENGINEERING DESIGN ASSOCIATES AND MUST NOT BE REPRODUCED OR USED WITHOUT PERMISSION

NOTES

KEY

FOR PLANNING

PL4	ISSUED FOR PLANNING	13/08/14	SV
PL3	ISSUED FOR PLANNING	05/08/14	SS
PL2	ISSUED FOR PLANNING	01/08/14	SV
PL1	ISSUED FOR PLANNING	17/04/14	SS
REV	DESCRIPTION	DATE	CHKD

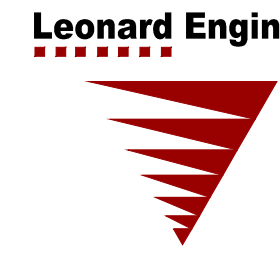

**Leonard Engineering Design Associates**  
Laser House  
140 Goswell Road  
London EC1V 7DY  
Tel: 020 7336 0808  
Fax: 020 7336 0456

CLIENT		HATTON GARDEN ESTATES			
PROJECT					
19-21 HATTON GARDEN					
TITLE					
ROOF ELEVATIONS					
SCALE		PAGE SIZE		DATE	
150		A1		APRIL 14	
DRAWN		ENGINEER		CHECKED	
OT		SV		SV	
DRAWING No		REVISION			
2877 - M202		PL1PL2PL3PL4			