


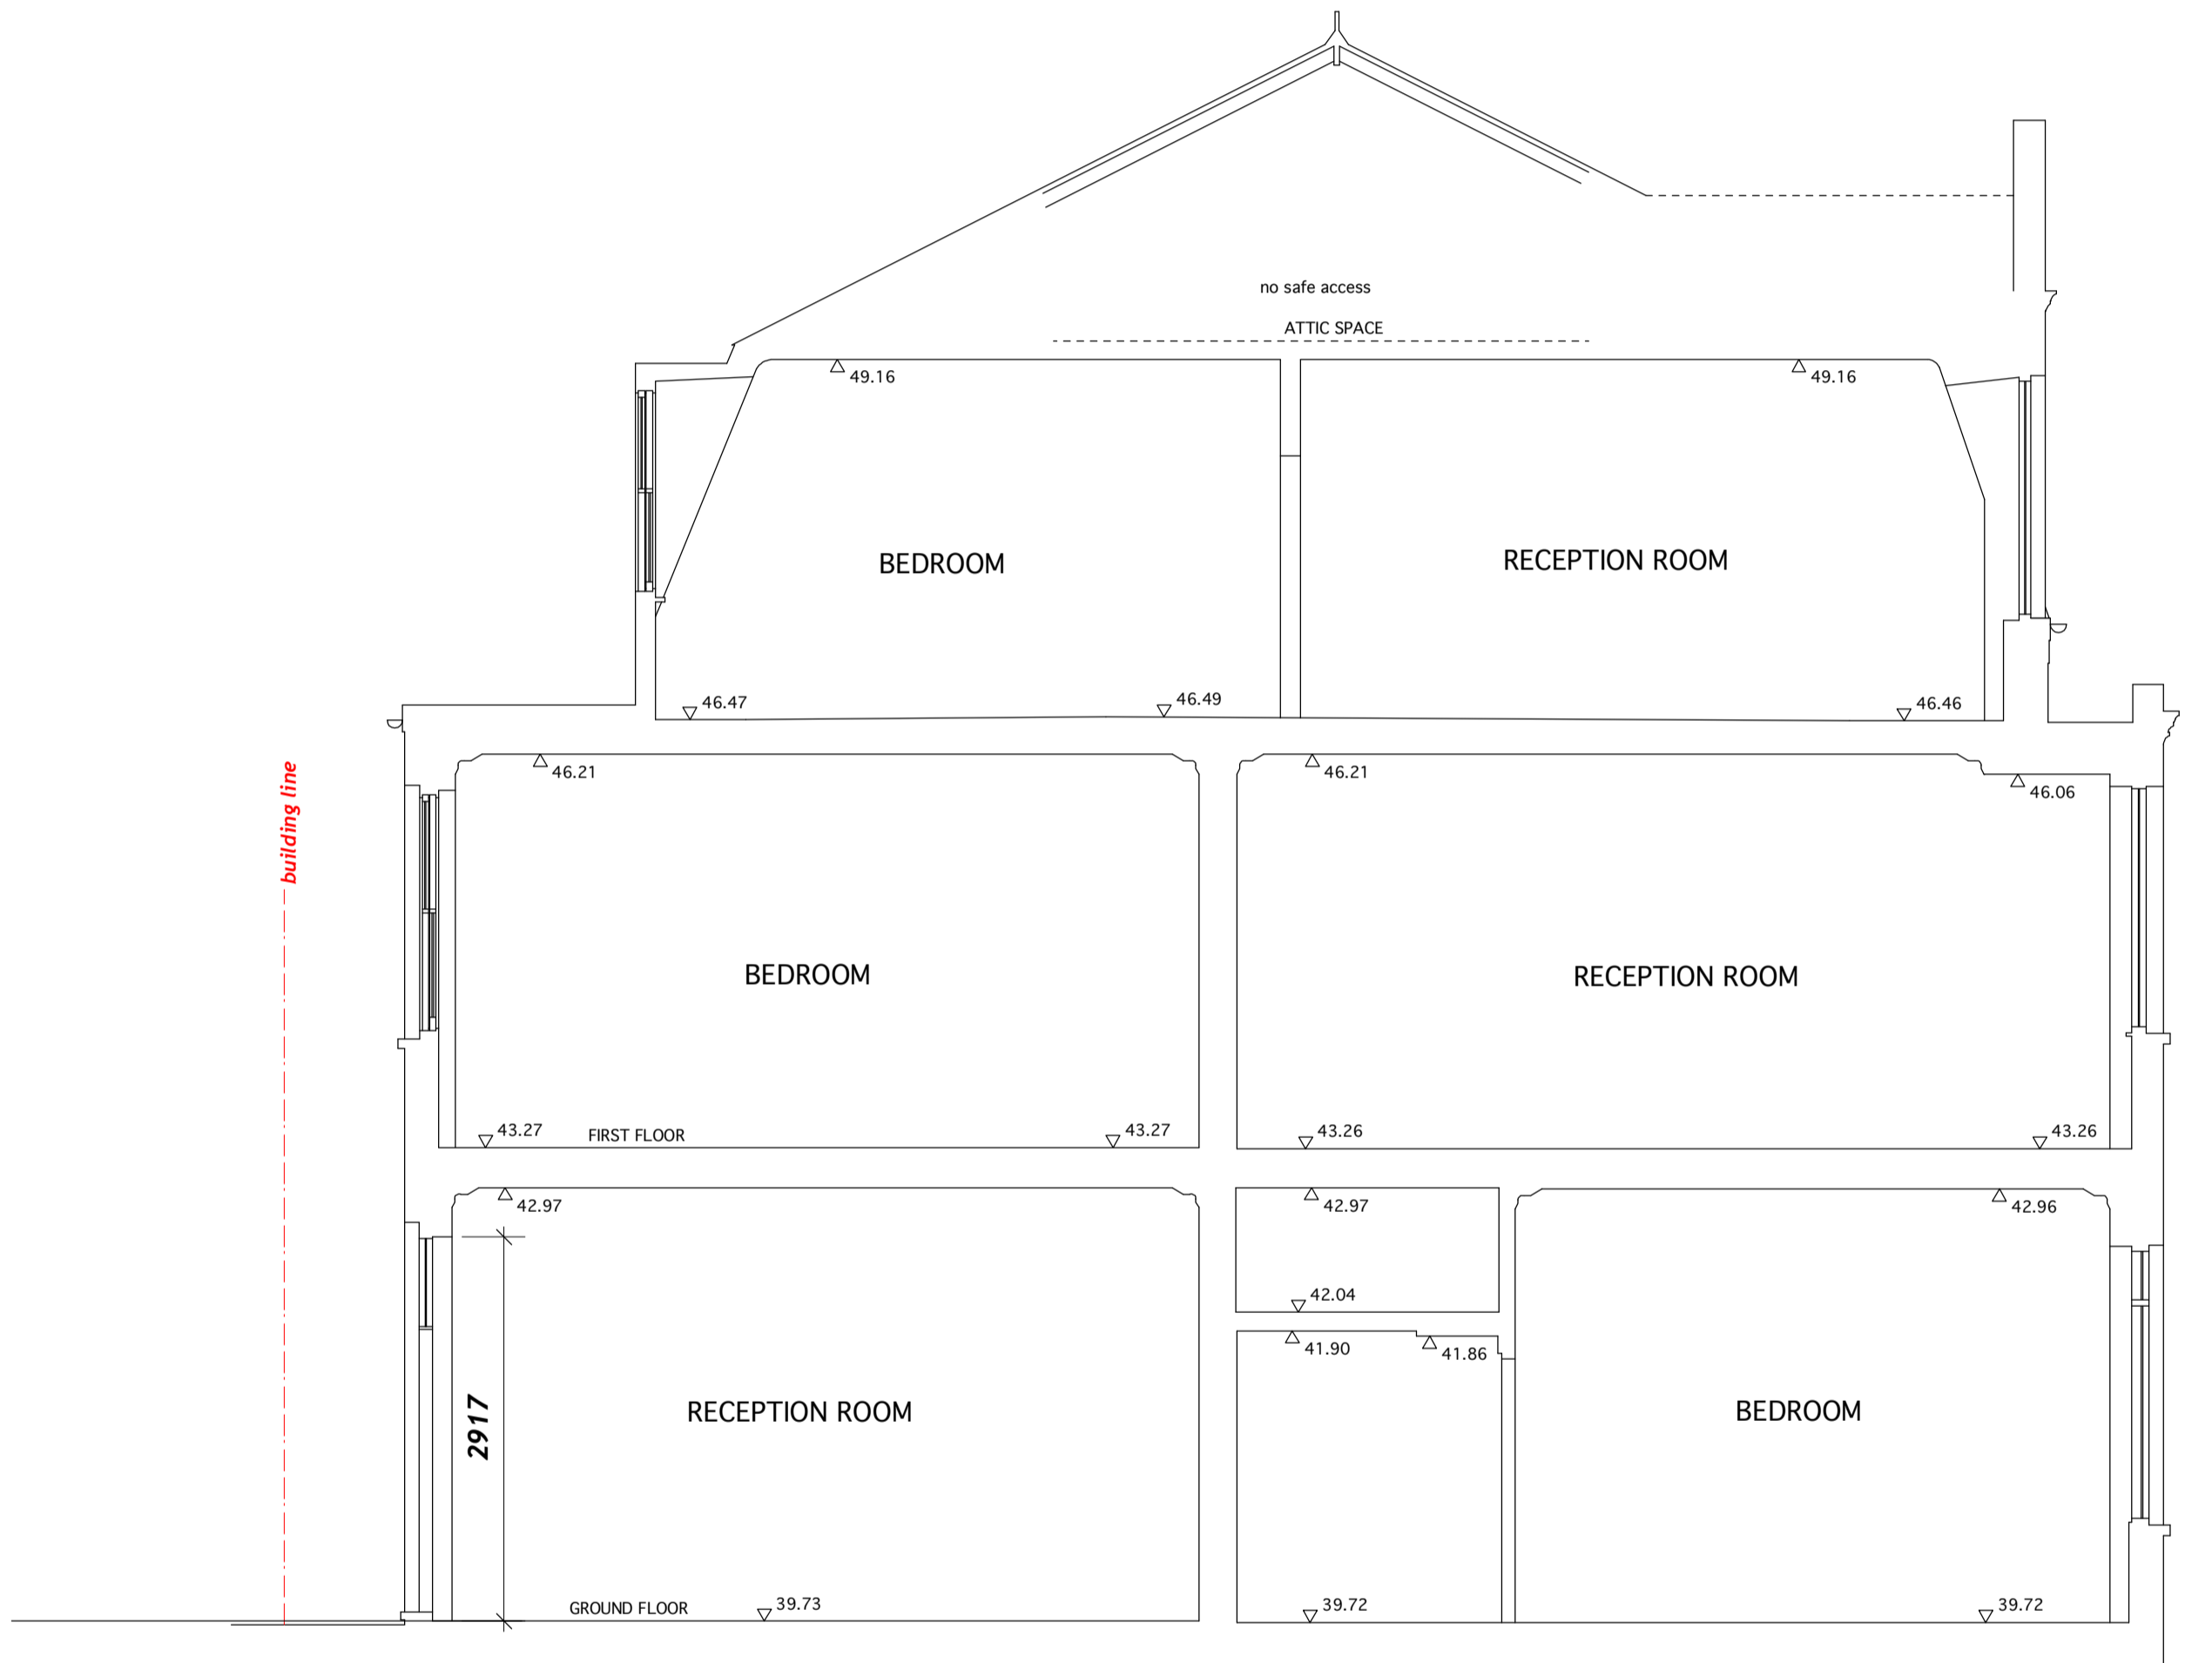

**06 - EXISTING PLAN
SECTION B B**

**156 GOLDHURST TERRACE
LONDON NW6 3HP**



A.O.D. 37.00m

