


# Bauder Total Green Roof System - Standard Detail

## Extensive Green Roof System

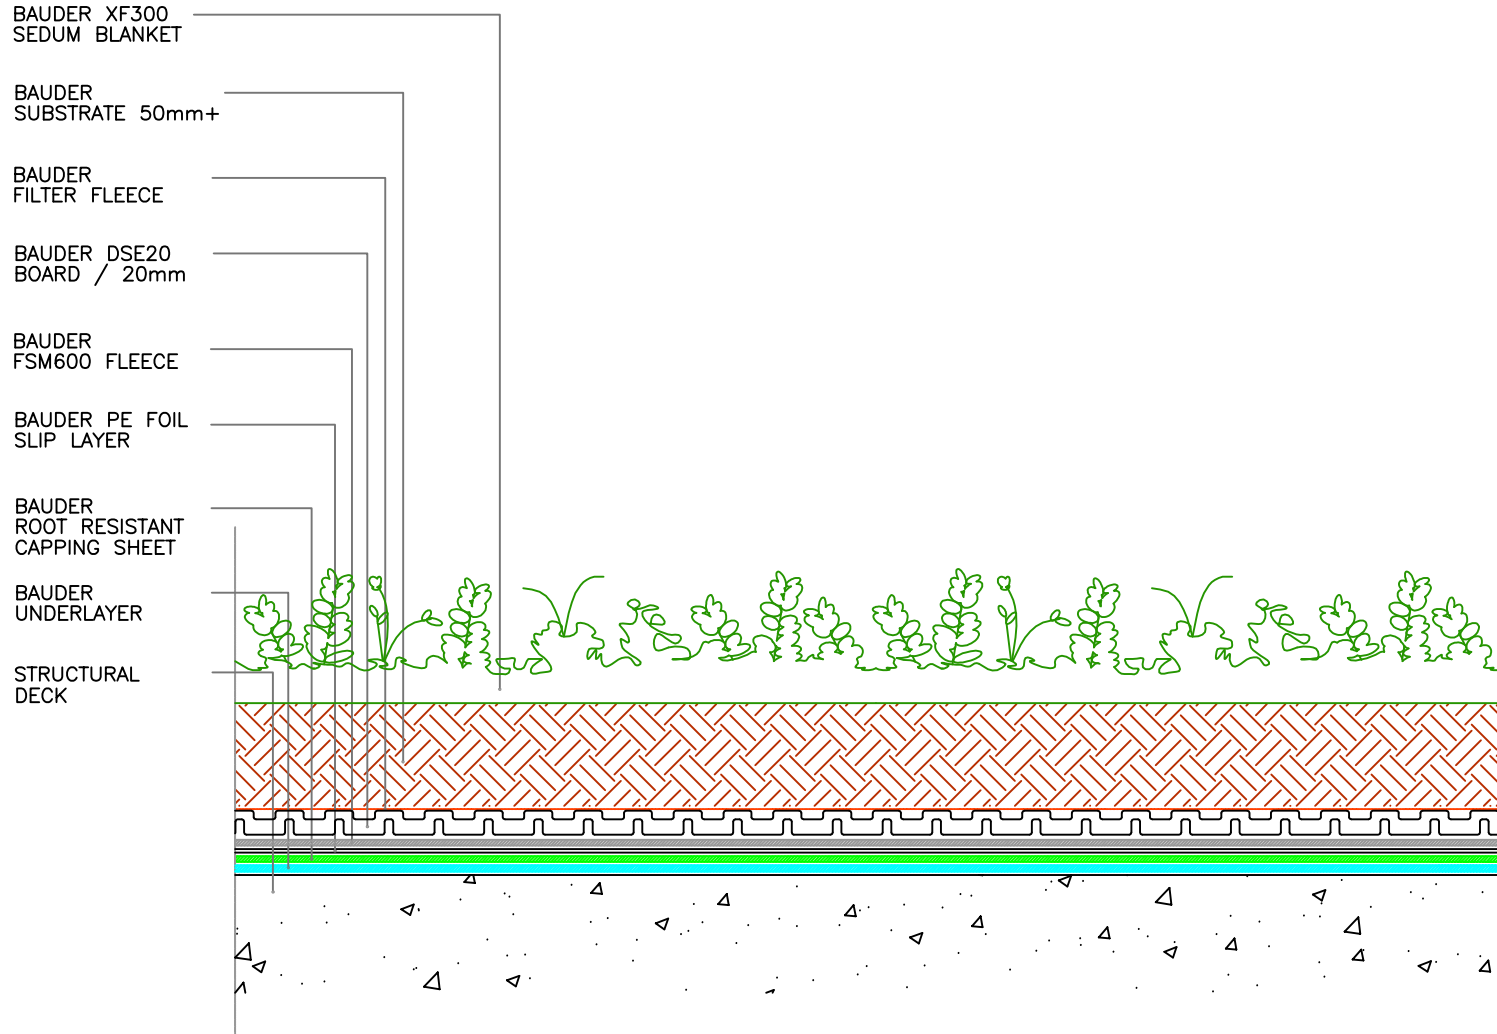

**TYPICAL SECTION DETAIL / SEDUM XF300 BLANKET BUILD-UP OVER DSE20 BOARD**

Issue	Date	Checked

**NOT TO SCALE**

**Notes:**

- This detail is of a conceptual nature and should only be used as such and not included as part of a specification document. Please contact our Technical Department to ensure the details you require are appropriate and accurate.

SOFT LANDSCAPING / PLANTING (BY OTHERS)

DESIGN CONSIDERATIONS

- Weight loading for any surface landscaping items and fully established planting must be provided directly from the supplier and should be the subject to a structural engineer's approval.
- Bauder does not take any responsibility for the design, performance or maintenance of any landscaping scheme



**UK OFFICE**  
 Bauder Limited  
 70 Landseer Road, Ipswich  
 Suffolk, IP3 0DH.  
 T: +44 (0)1473 257671  
 F: +44 (0)1473 230761  
 E: [technical@bauder.co.uk](mailto:technical@bauder.co.uk)  
[bauder.co.uk](http://bauder.co.uk)

**IRELAND OFFICE**  
 Bauder Limited  
 O'Duffy Centre, Cross Lane,  
 Carrickmacross, Co. Monaghan,  
 Ireland.  
 T: +353 (0)42 9692 333  
 F: +353 (0)42 9692 839  
 E: [technical@bauder.ie](mailto:technical@bauder.ie)  
[bauder.ie](http://bauder.ie)