


KEY:

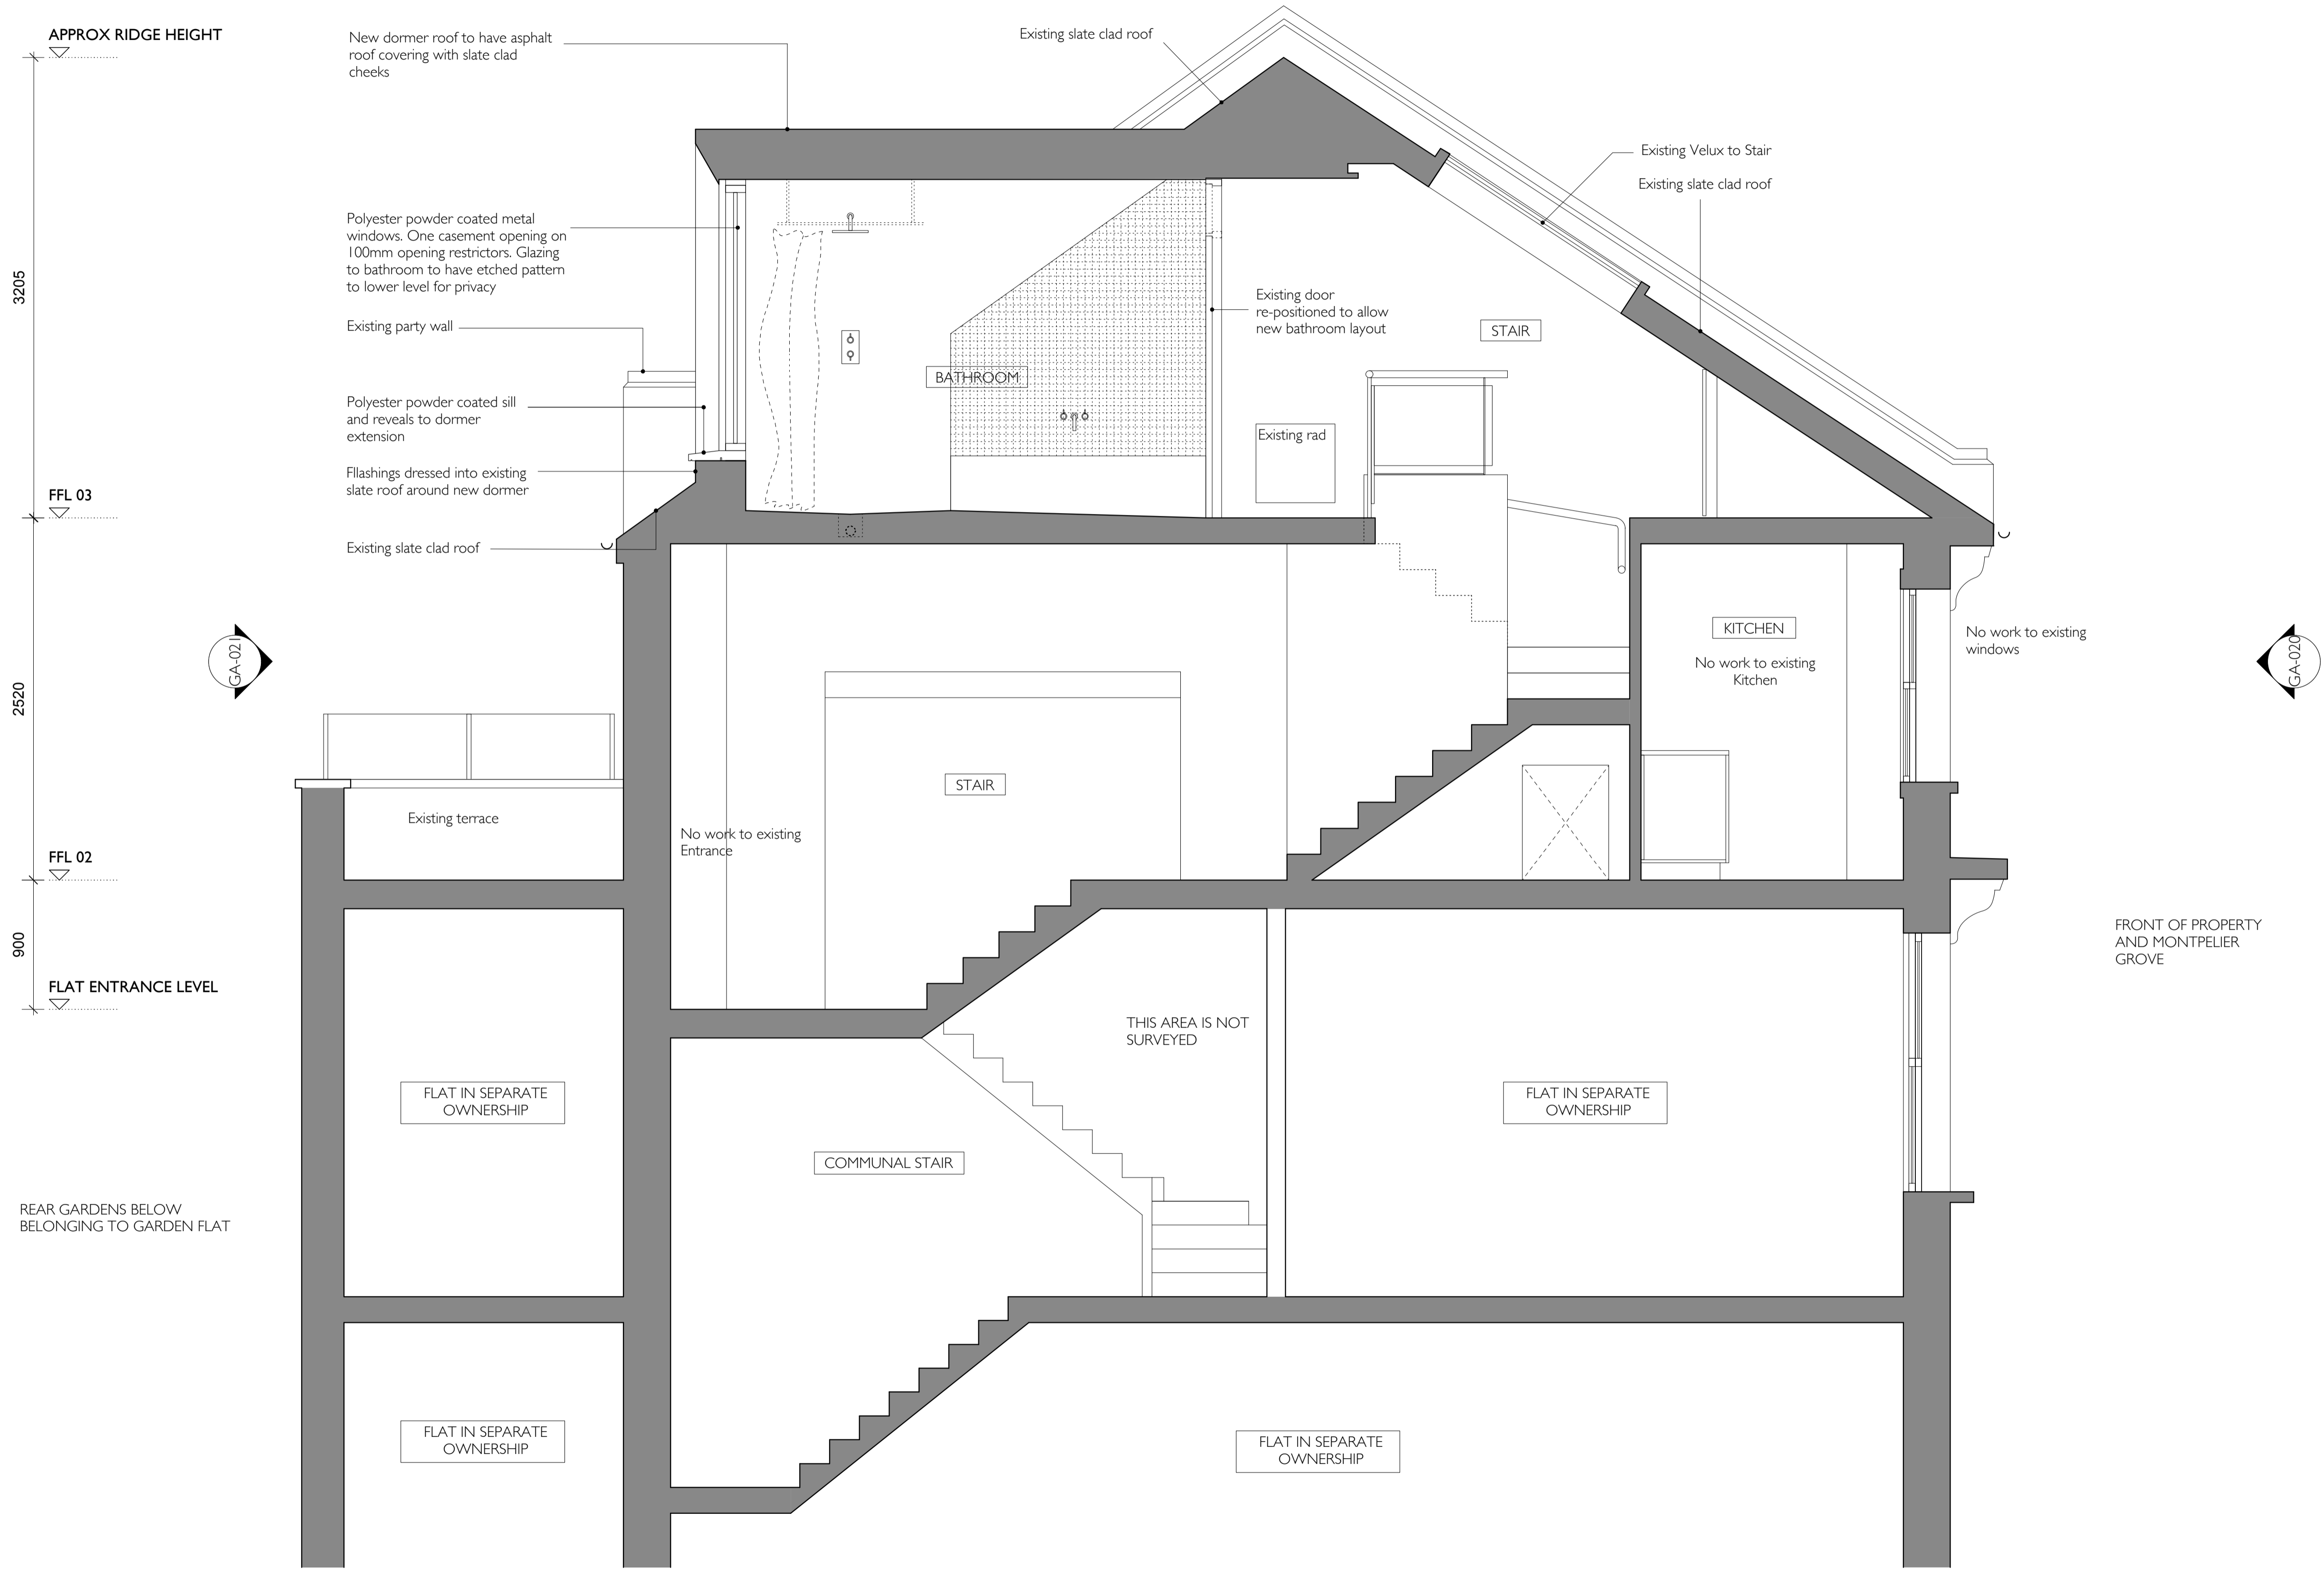

NOTES:

- DO NOT SCALE FROM THIS DRAWING USE FIGURED DIMENSIONS ONLY
- ALL DIMENSIONS ARE TO BE CHECKED ON SITE BY THE CONTRACTOR AND SUCH DIMENSIONS ARE TO BE THEIR RESPONSIBILITY
- THIS DRAWING SHOULD NOT BE USED TO CALCULATE AREAS FOR THE PURPOSES OF VALUATION
- REPORT ANY DISCREPANCIES, DRAWING ERRORS AND OMISSIONS TO THE ARCHITECT IMMEDIATELY
- ALL STRUCTURAL ELEMENTS ARE TO BE DESIGNED BY THE STRUCTURAL ENGINEER
- ALL WORK MUST COMPLY WITH RELEVANT BRITISH STANDARDS AND BUILDING REGULATIONS REQUIREMENTS

REVISIONS:

A	15/7/14	Design updated following Pre-Planning advice
---	---------	--

**COPPIN DOCKRAY ARCHITECTS**  
 56 Highpoint North Hill Highgate London N6 4AZ  
 Bev Dockray 07904 920 144  
 Sandra Coppin 07906 025 428  
 mail@coppindockray.co.uk  
 www.coppindockray.co.uk

Drawing No. 1301-GA\_010  
 Title Proposed Section A-A  
 Rev A

SCALE @ A1: 1:25 @ A3: 1:50 STATUS: PRELIMINARY  
 DATE: 11.03.13 DRAWN BY: BD  
 JOB NUMBER: 1301 CHECKED BY: SC

PROPOSED SECTION A-A 1:25  
 GA-010