


KEY:

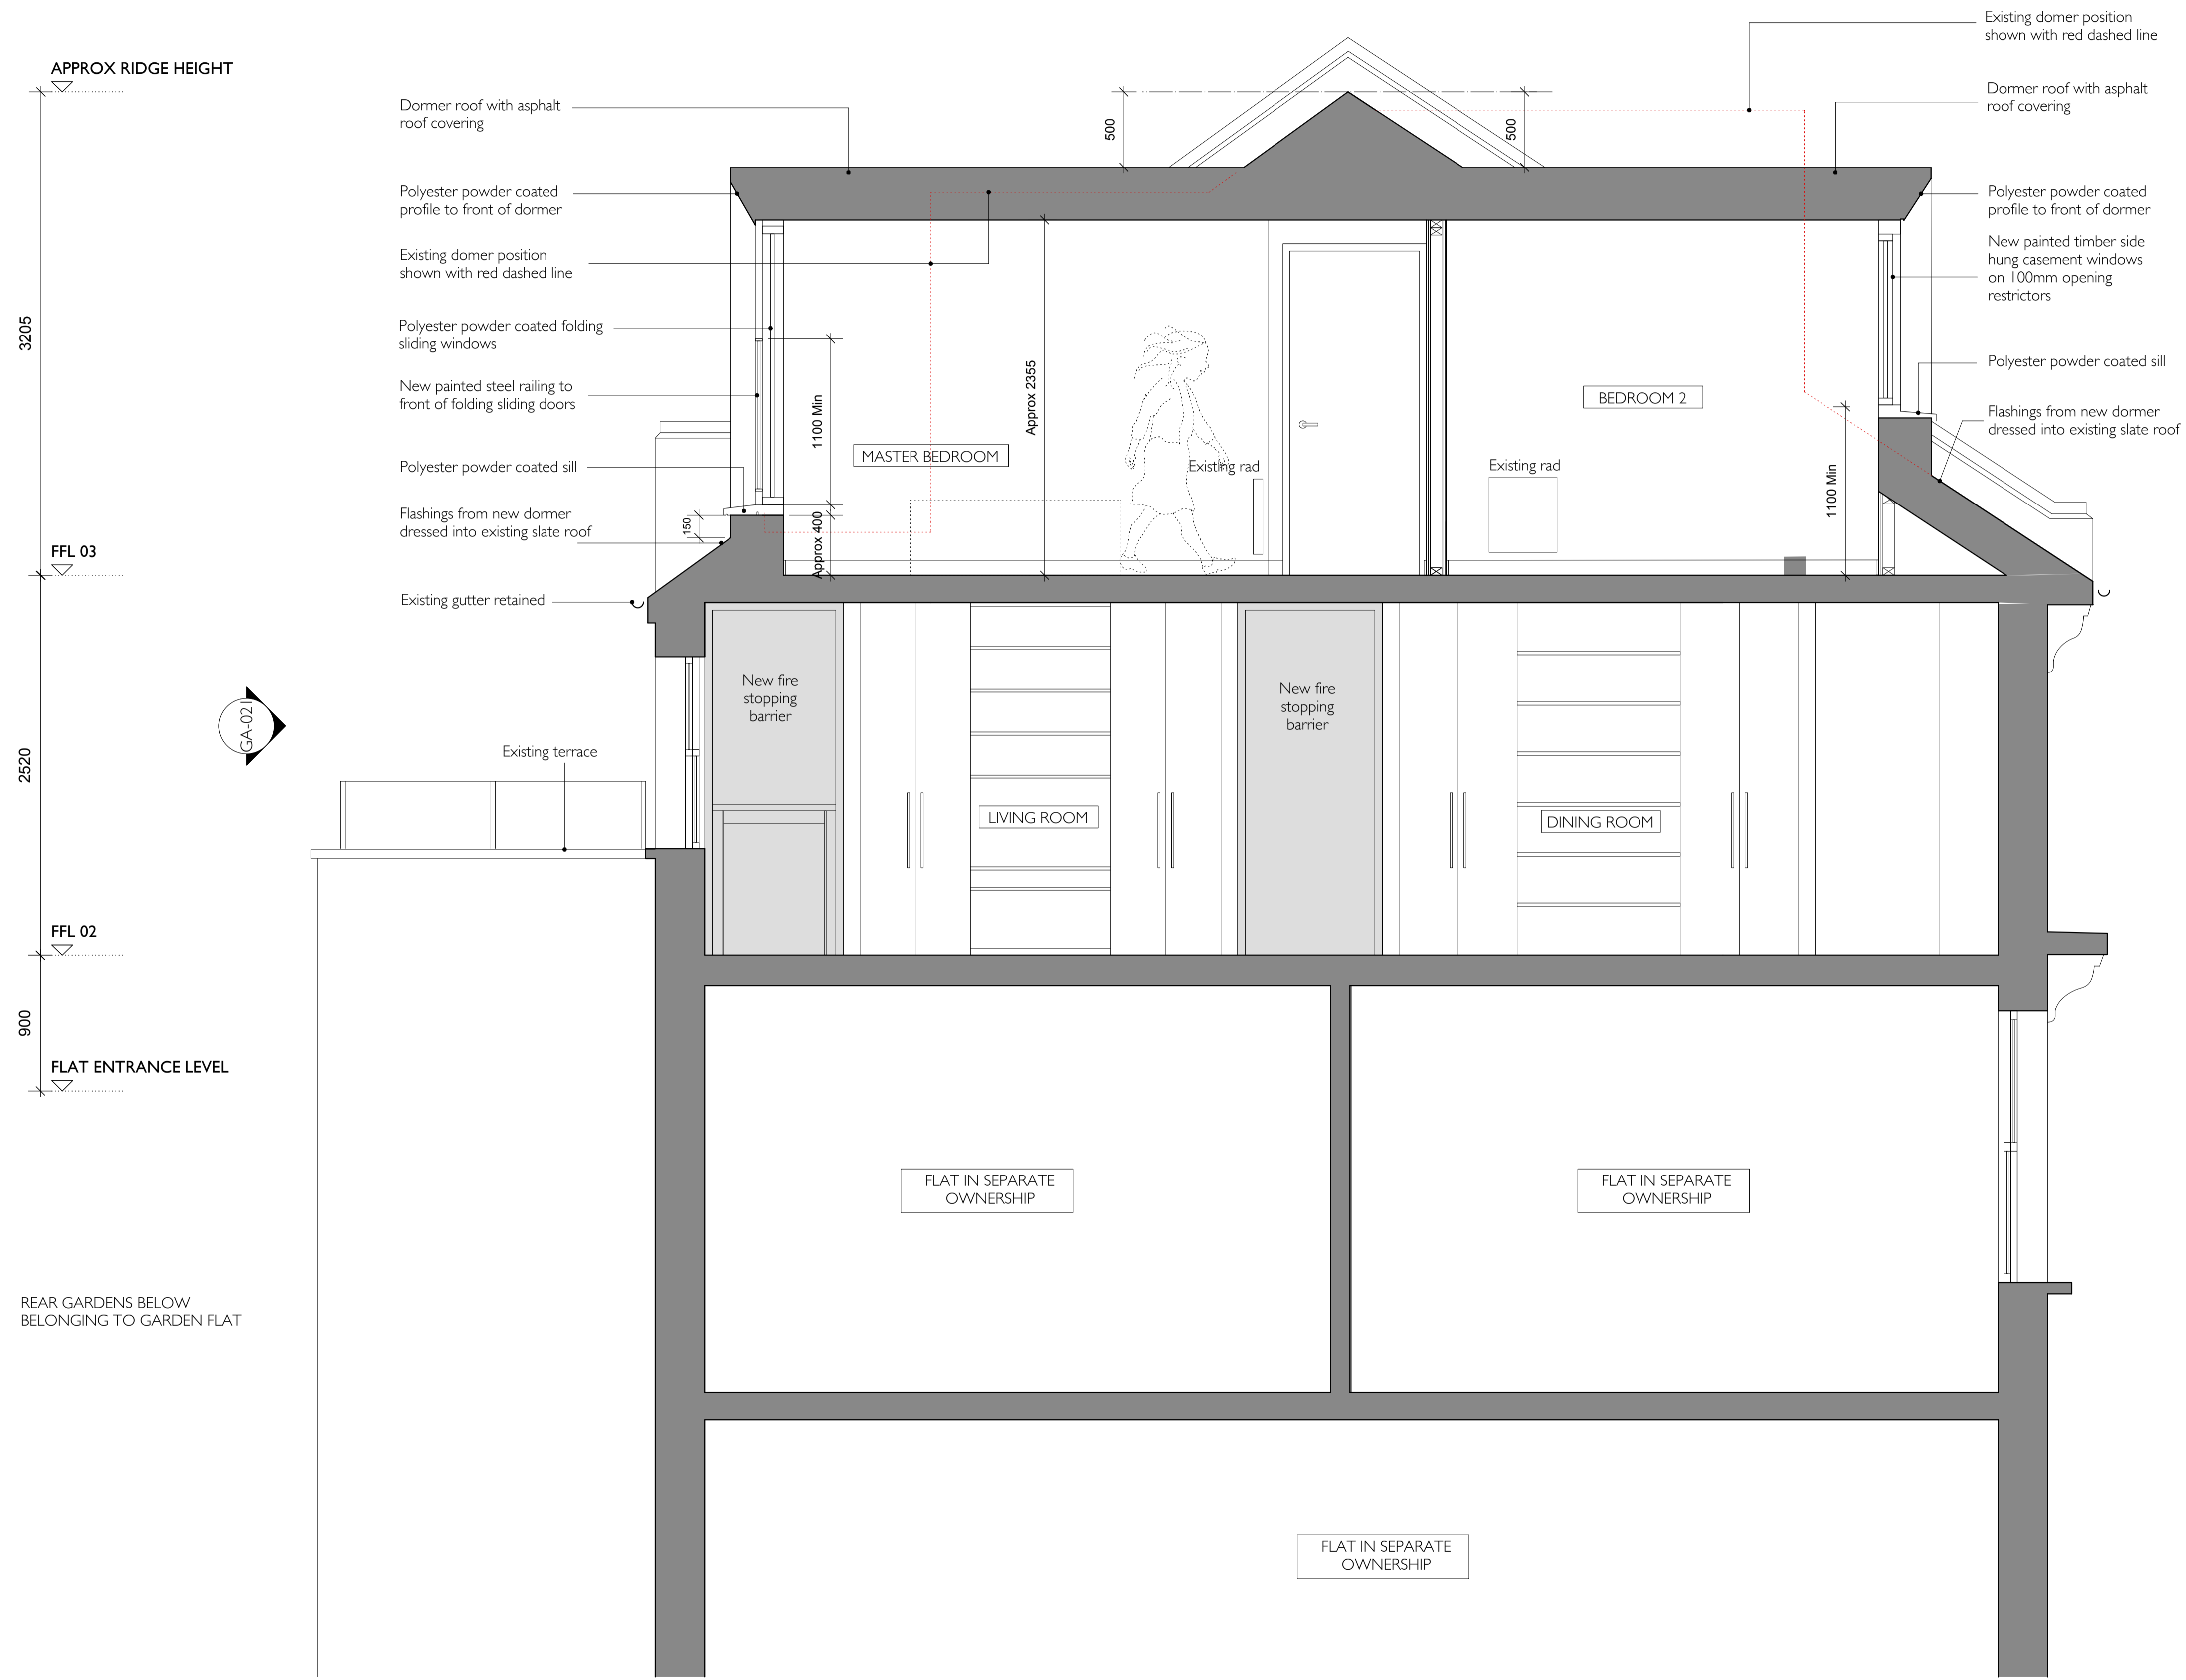

NOTES:

- DO NOT SCALE FROM THIS DRAWING USE FIGURED DIMENSIONS ONLY
- ALL DIMENSIONS ARE TO BE CHECKED ON SITE BY THE CONTRACTOR AND SUCH DIMENSIONS ARE TO BE THEIR RESPONSIBILITY
- THIS DRAWING SHOULD NOT BE USED TO CALCULATE AREAS FOR THE PURPOSES OF VALUATION
- REPORT ANY DISCREPANCIES, DRAWING ERRORS AND OMISSIONS TO THE ARCHITECT IMMEDIATELY
- ALL STRUCTURAL ELEMENTS ARE TO BE DESIGNED BY THE STRUCTURAL ENGINEER
- ALL WORK MUST COMPLY WITH RELEVANT BRITISH STANDARDS AND BUILDING REGULATIONS REQUIREMENTS

REVISIONS:

A 15/7/14 Designs updated following Pre-Planning advice

COPPIN DOCKRAY ARCHITECTS

56 Highpoint North Hill Highgate London N6 4AZ

Bev Dockray 07904 920 144
Sandra Coppin 07906 025 428
mail@coppindockray.co.uk
www.coppindockray.co.uk

Drawing No. 1301-GA-011
Title Proposed Section B-B

Rev A

SCALE @ A1: 1:25 1:50 @ A3 STATUS: PRELIMINARY

DATE: 11.03.13 DRAWN BY: BD

JOB NUMBER: 1301 CHECKED BY: SC

PROPOSED SECTION B-B 1:25
GA-011