


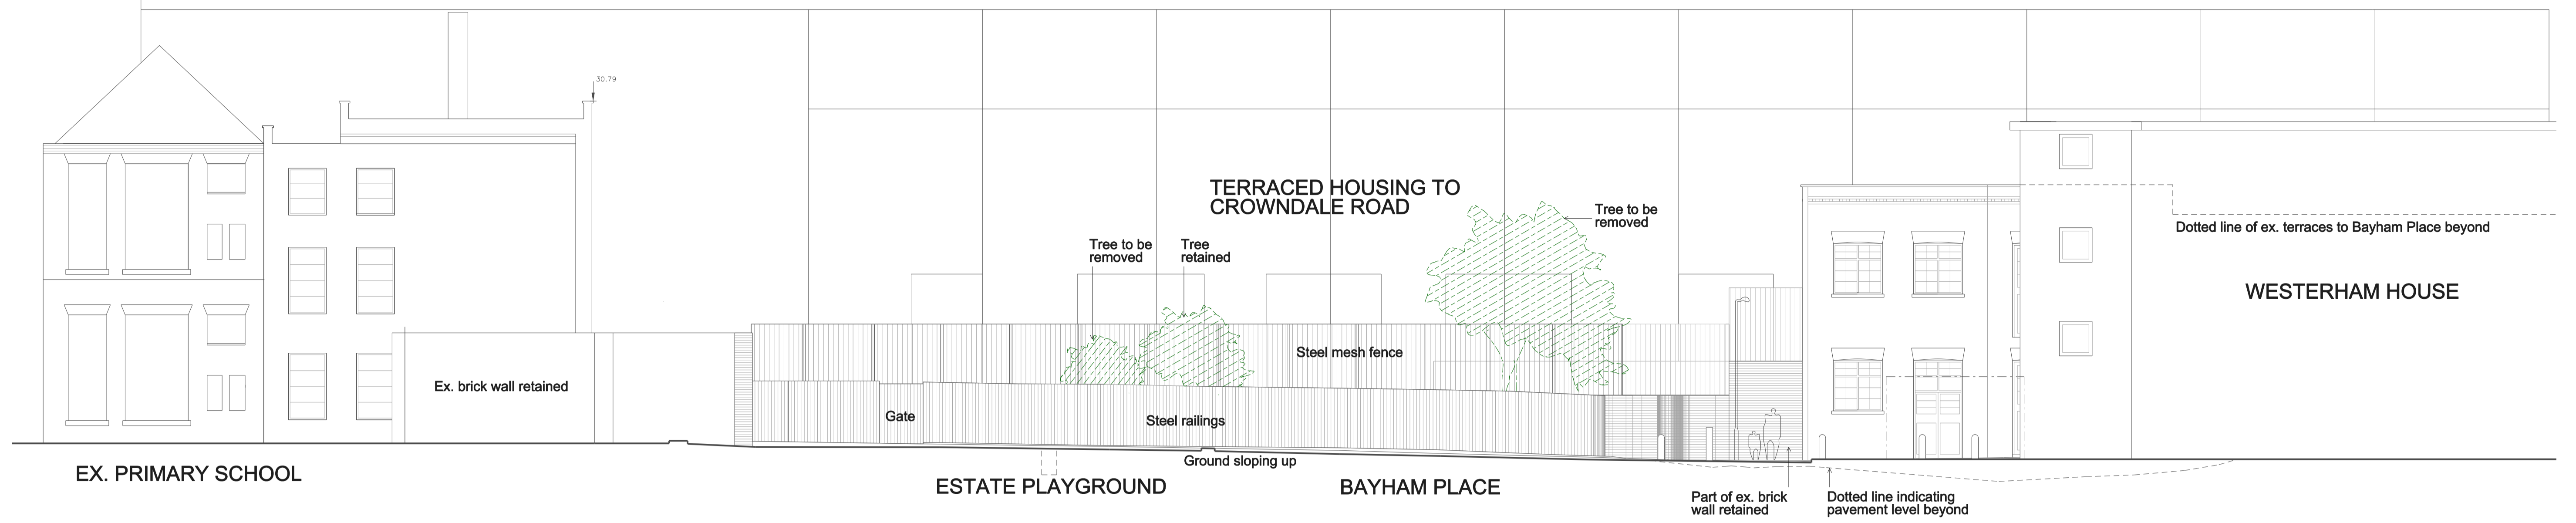
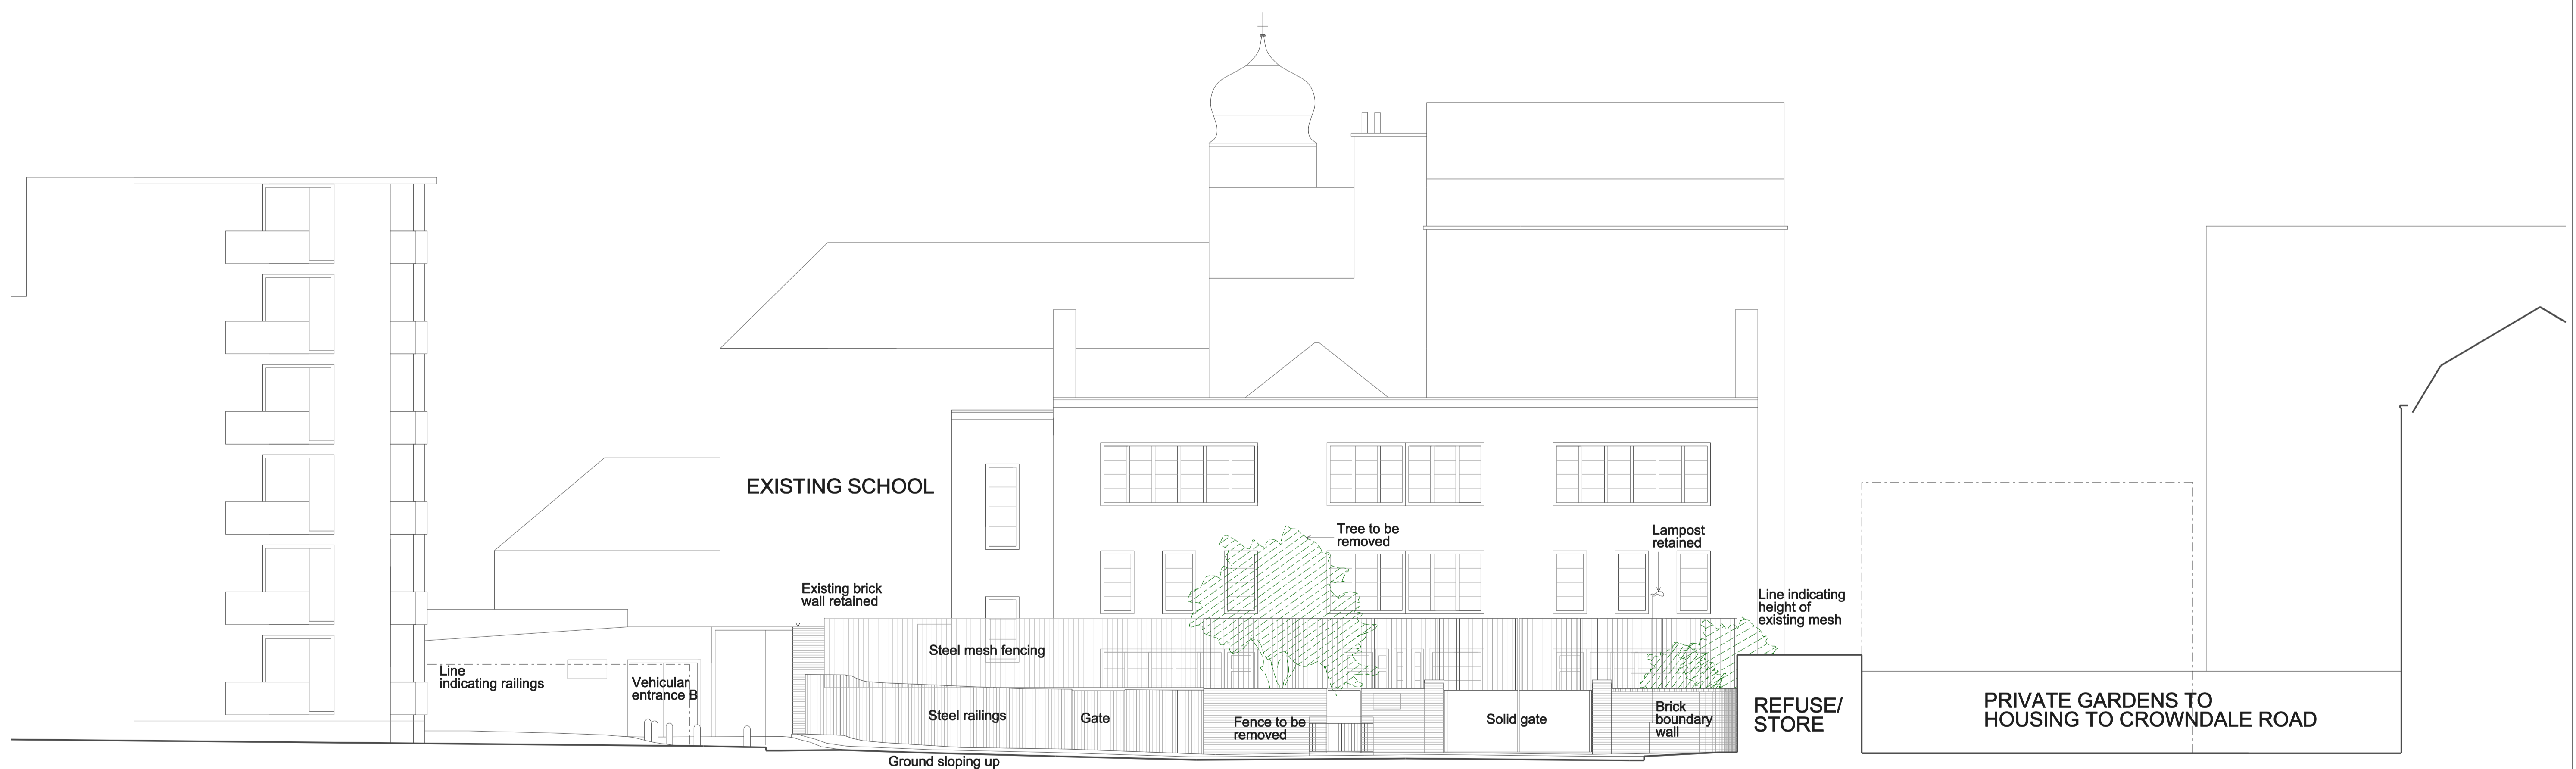


MATERIAL KEY	
	Steel mesh
	Brick wall
	Steel railings



**ELEV. 1**



**ELEV. 2**

Rev.	Date	By	Description
A	01.08.14		PLANNING

Do not scale from this drawing All dimensions to be checked on site  
 Notify the Architect immediately of any discrepancies  
 This drawing remains the copyright of the Architect

**AAB architects**  
 10 Stock Orchard Street London N7 9RW  
 Tel 020 7700 6265 Fax 020 7700 6365 mail@aabarchitects.co.uk

**RICHARD COBDEN PRIMARY SCHOOL, NURSERY**  
 DRAWING : EXISTING ELEVATIONS 1 & 2  
 SCALE : 1:100 at A1, 1:200 at A3  
 DATE : 13.05.14

JOB NO.	LEVEL	SERIES	NO.	REV
<b>318</b>		<b>X</b>	<b>204</b>	<b>A</b>