


**ELEV. 3**

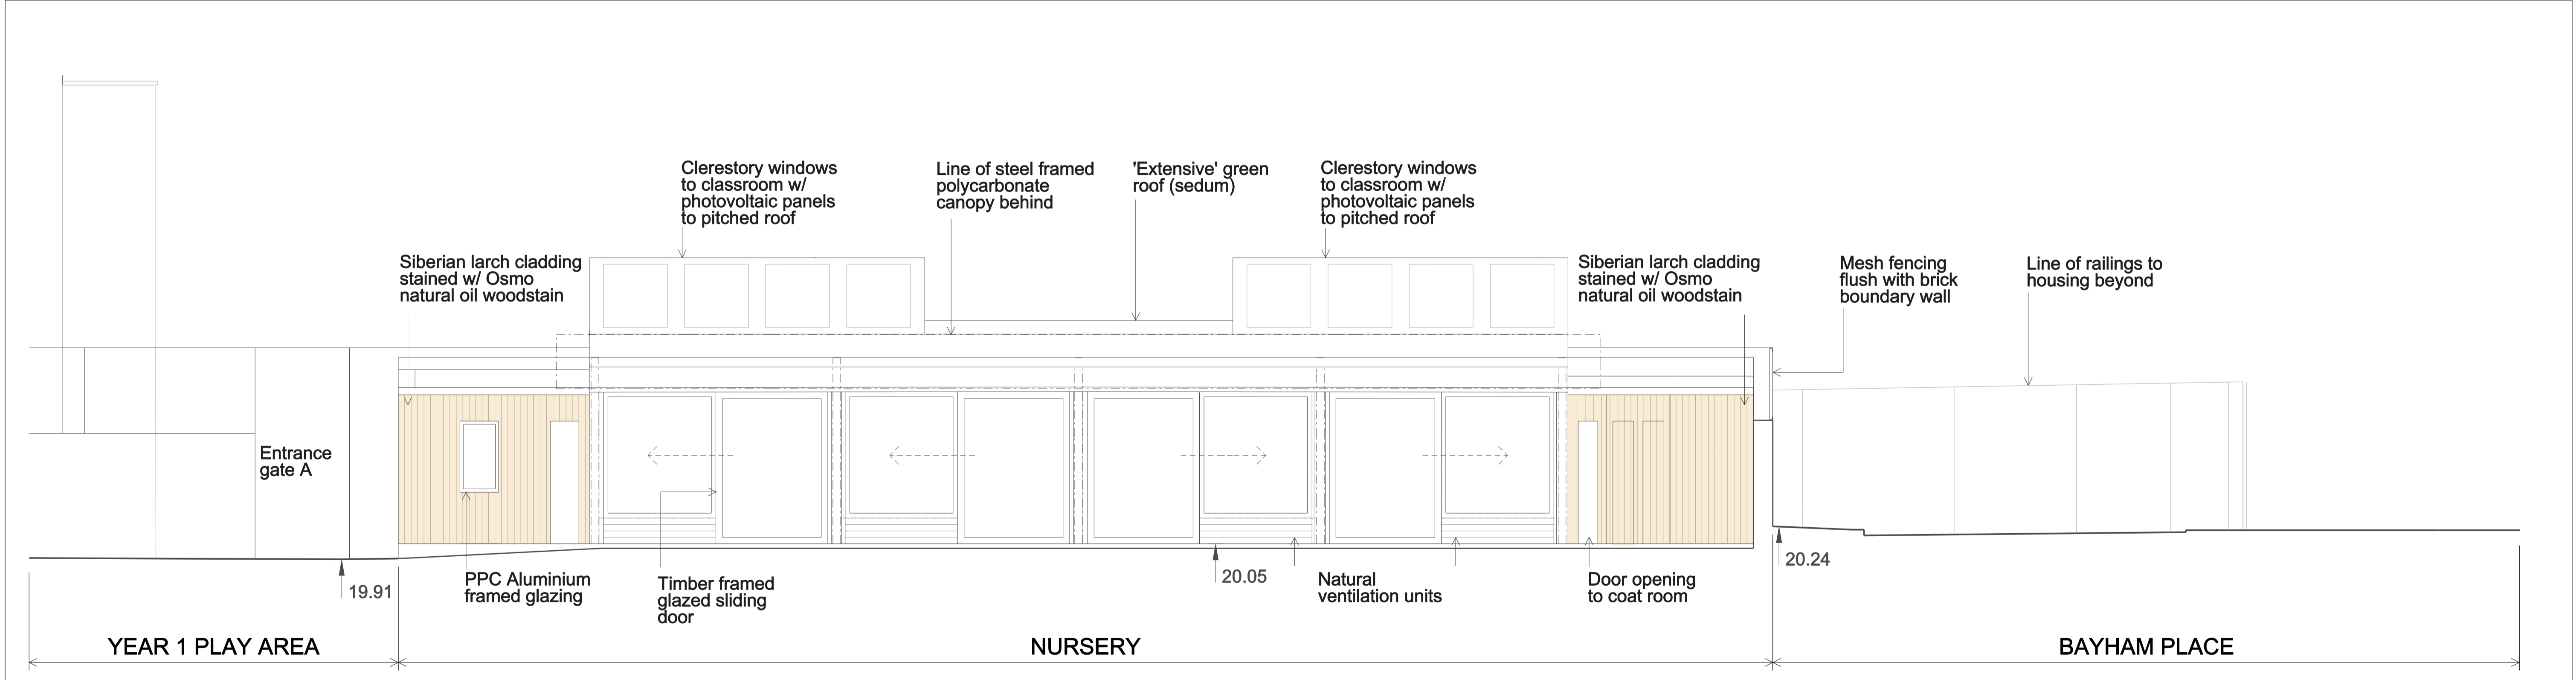

**ELEV. 4**

Rev.	Date	By	Description
A	29.05.14		Notes added
B	05.06.14		Height of mesh fencing amended
C	15.07.14		Roof profile, glazing & clerestory windows amended
D	01.08.14		PLANNING

Do not scale from this drawing All dimensions to be checked on site  
 Notify the Architect immediately of any discrepancies  
 This drawing remains the copyright of the Architect

**AAB architects**  
 10 Stock Orchard Street London N7 9RW  
 Tel 020 7700 6265 Fax 020 7700 6365 mail@aabarchitects.co.uk

**RICHARD COBDEN PRIMARY SCHOOL, NURSERY**  
 DRAWING : PROPOSED ELEVATIONS 3 & 4  
 SCALE : 1:50 at A1, 1:100 at A3  
 DATE : 28.05.14

JOB NO.	LEVEL	SERIES	NO.	REV
<b>318</b>		<b>P</b>	<b>105</b>	<b>D</b>