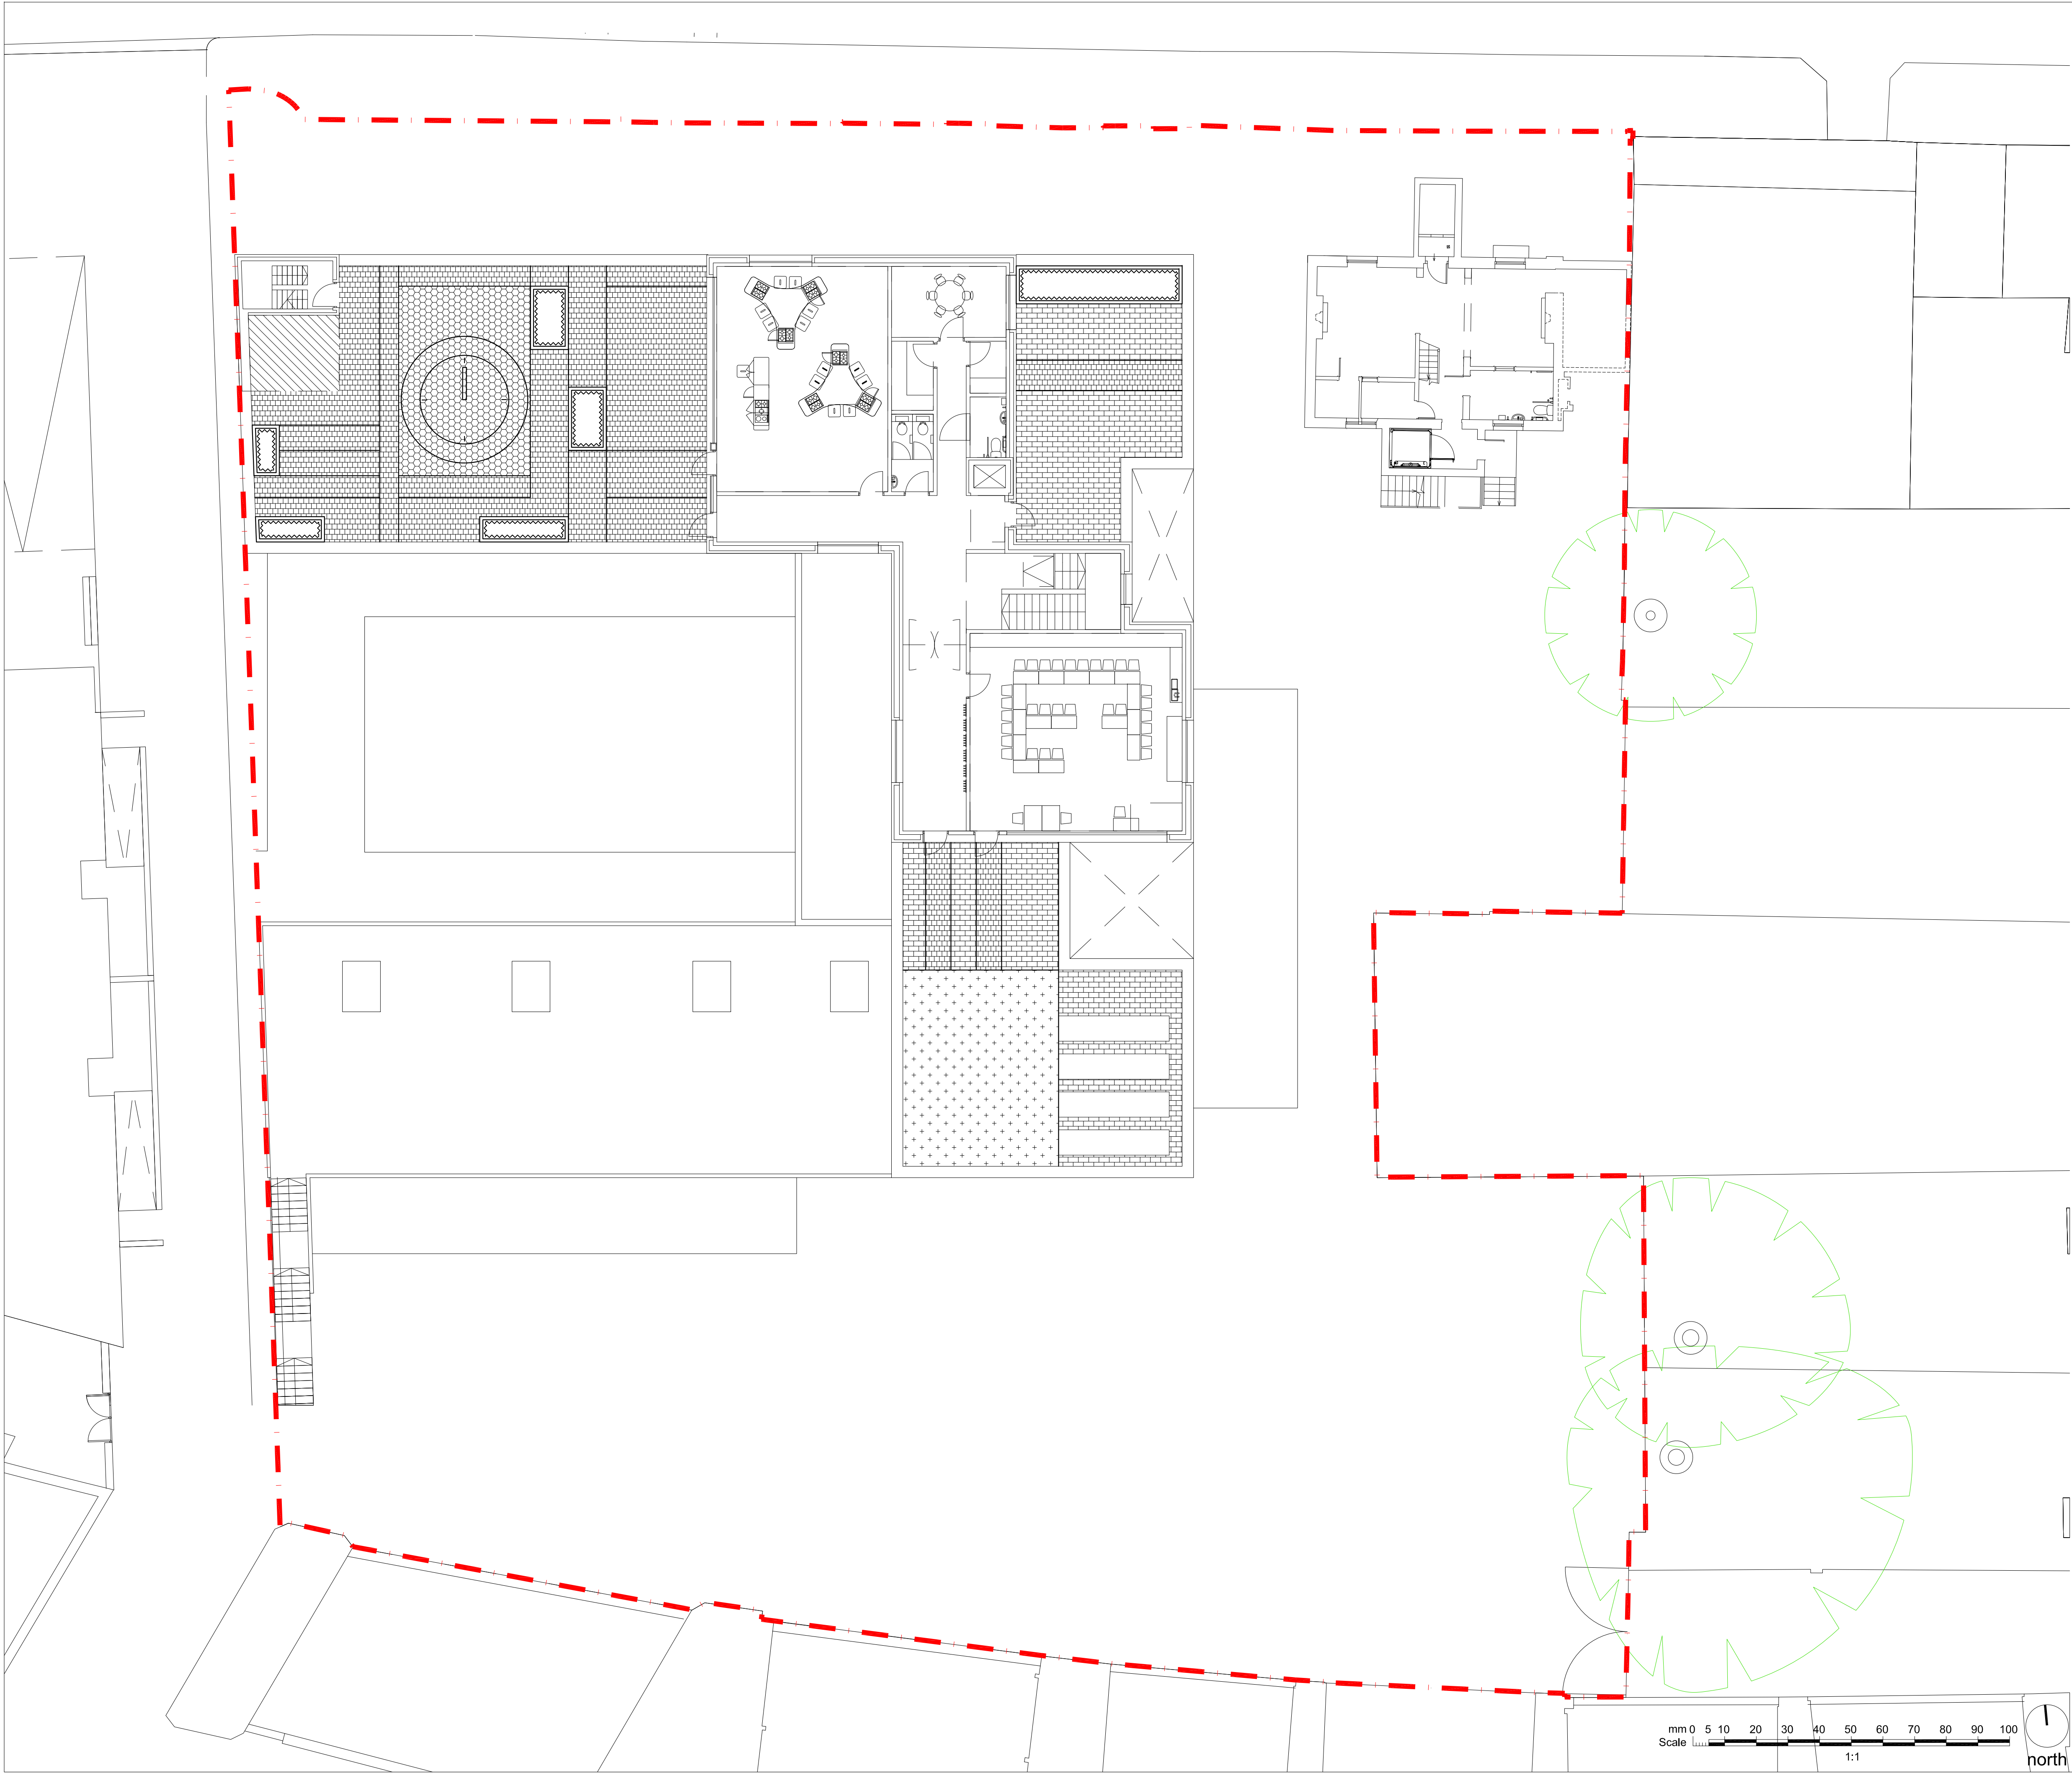
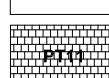


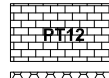


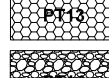
Notes

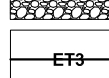
- This drawing is the property of fabrik ltd. It must not be copied or reproduced without written consent.
- Only figured dimensions are to be taken from this drawing. All contractors must visit site and be responsible for taking and checking all dimensions related to the works shown on the drawing.

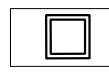
Hard Landscape Legend

**Paving Type 11: PCC Concrete Block Paving**
Sizes: 200x100x60; Colours: light grey; Product Marshalls La Linea or similar and approved

**Paving Type 12: PCC Concrete Block Paving**
Sizes: 120x160x60; Colour: Redbrown; Product: Marshalls Tegula Concrete Sett, Blunt Otha or similar and approved

**Paving Type 13: Resin Bound Rubber Crumb**
Colours: Range of yellow/orange/brown; Product: CCE surfacing or similar and approved

**Paving Type 14: Resin Bonded Aggregate**
Size: 6-10mm gravel aggregate; Colour: Buff; Product: CCE Surfacing Rhine Gold or similar and approved

**Edge Type 3: Aluminium Edge**
Product: Excol Edge AluExcol or similar and approved

**Furniture Type 15: Raised Planter**
Material: Brick Faced Insitu concrete

-	31.07.14	Issued for Planning Approval	th
No.	Date	Reason	Name
Revisions			
External References:			
• -			

fabrik

38a High Street
Alton
Hampshire
GU34 1BD

T : 01420 593250
F : 01420 544243
E : alton@fabrikuk.com
W : www.fabrikuk.com

Project

Hawley Primary School

Drawing

Hard Landscape General Arrangement Plan
Second Floor

Scale	Date	Drawn
1:125 @ A1	Jul '14	th

Drawing No.	Revision
D2146 L.112	-

☐ Preliminary	☐ Issued for Design/Information
☒ Issued for Planning Approval	☐ Issued for Tender
☐ Issued for Construction	☐ As Built

Drawing sheet size - A1

Copyright Reserved ©