


- Notes
1. This drawing is the property of fabrik ltd. It must not be copied or reproduced without written consent.

2. Only figured dimensions are to be taken from this drawing. All contractors must visit site and be responsible for taking and checking all dimensions related to the works shown on the drawing.

Soft Landscape Legend

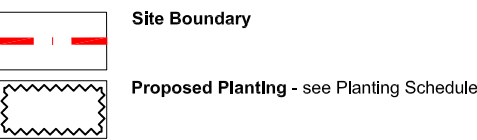

Planting Schedule for all Floors

TREES				
Species	Symbol	Supply Sizes/spec	Condition	Evental height/Spread
Amelanchier lamarckii	Al	1250-300cm; 5 stems	RB	5-7m / 3-4m
Carpinus betulus 'Frans Fontaine'	CbF	20-25cm; Semi-mature; 4-4.5m height	RB	8m / 2.5m
Carpinus betulus 'Espalier'	CbS	4400cm; Sp 200cm	C175	4m / 0.5m - 1m (maintained)
Likodendron fulgidiflora	LI	40-45cm; Mature; 6-7m height	RB	12m / 6m
Cypripedium calceolus	Co	10-12cm; Selected Standard	RB	-
Malus domestica 'Golden Delicious'	MoG	10-12cm; Selected Standard	RB	-
Pyrus ioana	PI	10-12cm; Selected Standard	RB	-
Malus domestica 'Cox's Orange Pippin'	MC	Espalier; 2 Tier	Bareroot	-
Malus domestica 'Greensleeves'	MG	Espalier; 2 Tier	Bareroot	-

HEDGING			
Species	Spec	Condition	Density (No./m2)
Fagus sylvatica	Feathered; Min 5 breaks	C7.5	3

SHRUBS			
Species	Sizes/spec	Condition	Density (No./m2)
Cornus sanguinea sp.	Branches; Min 4 breaks	C3	5
Daphne odora 'Aureomarginata'	Full pot; fully rooted pot system; healthy crown	C5	7
Hamelia x intermedia	Full pot; fully rooted pot system; healthy clump	C5	7
Hebe albertiana	Full pot; fully rooted pot system; healthy clump	C5	7
Hebe rakaiensis	Full pot; fully rooted pot system; healthy clump	C5	7
Hosia fortunei 'Frances'	Full pot; fully rooted pot system; healthy clump	C5	7
Lavandula angustifolia	Full pot; fully rooted pot system; healthy clump	C5	7
Phorbia davidiana	Full pot; fully rooted pot system; healthy clump	C5	7
Rubus sp.	Branches; Min 3 breaks	C5	5
Rubus idaeus 'Joan J'	Branches; Min 3 breaks	C5	5
Salix aegyptiaca	Full pot; fully rooted pot system; healthy clump	C5	7
Salix babingtonii	Full pot; fully rooted pot system; healthy clump	C5	7
Salix viminalis	Cuttings	H25cm	9
Santolina incana	Full pot; fully rooted pot system; healthy clump	C5	7
Sarcococca hookeriana	Full pot; fully rooted pot system; healthy clump	C5	7
Skimmia japonica	Full pot; fully rooted pot system; healthy clump	C5	7
Skimmia x confusa 'Kew Green'	Full pot; fully rooted pot system; healthy clump	C5	7
Vaccinium myrtillus	Branches; Min 3 breaks	C5	5
Viburnum x wickstratii	Full pot; fully rooted pot system; healthy clump	C5	7

HERBACEOUS			
Species	Sizes/spec	Condition	Density (No./m2)
Allium sp.	Full pot; fully rooted pot system; healthy clump	C3	9
Anemone x hybrida	Full pot; fully rooted pot system; healthy clump	C3	9
Aster amellus	Full pot; fully rooted pot system; healthy clump	C3	9
Bergenia 'Sunningdale'	Full pot; fully rooted pot system; healthy clump	C3	9
Campanula sp.	Full pot; fully rooted pot system; healthy clump	C3	9
Echinops flo.	Full pot; fully rooted pot system; healthy clump	C3	9
Euphorbia characias	Full pot; fully rooted pot system; healthy clump	C3	9
Heuchera 'Beauty Colour'	Full pot; fully rooted pot system; healthy clump	C3	9
Lilium muscari	Full pot; fully rooted pot system; healthy clump	C3	9
Perovskia 'Blue spire'	Full pot; fully rooted pot system; healthy clump	C3	9
Rutbeckia 'Goldkissen'	Full pot; fully rooted pot system; healthy clump	C3	9
Rutbeckia 'Purplea'	Full pot; fully rooted pot system; healthy clump	C3	9
Salvia sp.	Full pot; fully rooted pot system; healthy clump	C3	9
Sedum ania	Full pot; fully rooted pot system; healthy clump	C3	9
Stachys byzantina	Full pot; fully rooted pot system; healthy clump	C3	9
Thymus sp.	Full pot; fully rooted pot system; healthy clump	C3	9
Verbena x hybrida	Full pot; fully rooted pot system; healthy clump	C3	9

GRASSES			
Species	Stock/spec	Condition	Density (No./m2)
Miscanthus sinensis	Full pot; fully rooted pot system; Min 8 canes	C5	5
Carex oshimensis 'Evergold'	Full pot; fully rooted pot system; healthy clump	C5	7
Oscarmandia corymbosa	Full pot; fully rooted pot system; healthy clump	C5	7
Festuca Glauca	Full pot; fully rooted pot system; healthy clump	C5	7
Silene tenuifolia	Full pot; fully rooted pot system; healthy clump	C5	7
Emmerson EM4	Meadow mixture for dry soils	Seed	4g/m2
Emmerson E22	Wear Tolerant Turfgrass Mixture	Seed	25g/m2

- 31.07.14 Issued for Planning Approval

No. Date Reason

Revisions

External References:

-
-

fabrik

38a High Street

Alton

Hampshire

GU34 1BD

T: 01420 593250

F: 01420 544243

E: alton@fabrikuk.com

W: www.fabrikuk.com

Project

Hawley Primary School

Drawing

Soft Landscape General Arrangement Plan

First Floor

Scale Date Drawn

1:125 @ A1 Jul '14 th

Drawing No. Revision

D2146 L.311

☐ Preliminary

☒ Issued for Planning Approval

☐ Issued for Construction

☐ Issued for Design/Information

☐ Issued for Tender

☐ As Built

Drawing sheet size - A1

Copyright Reserved (C)