


notes:

Adjacent properties and boundaries are shown for illustrative purposes only and have not been surveyed unless otherwise stated.

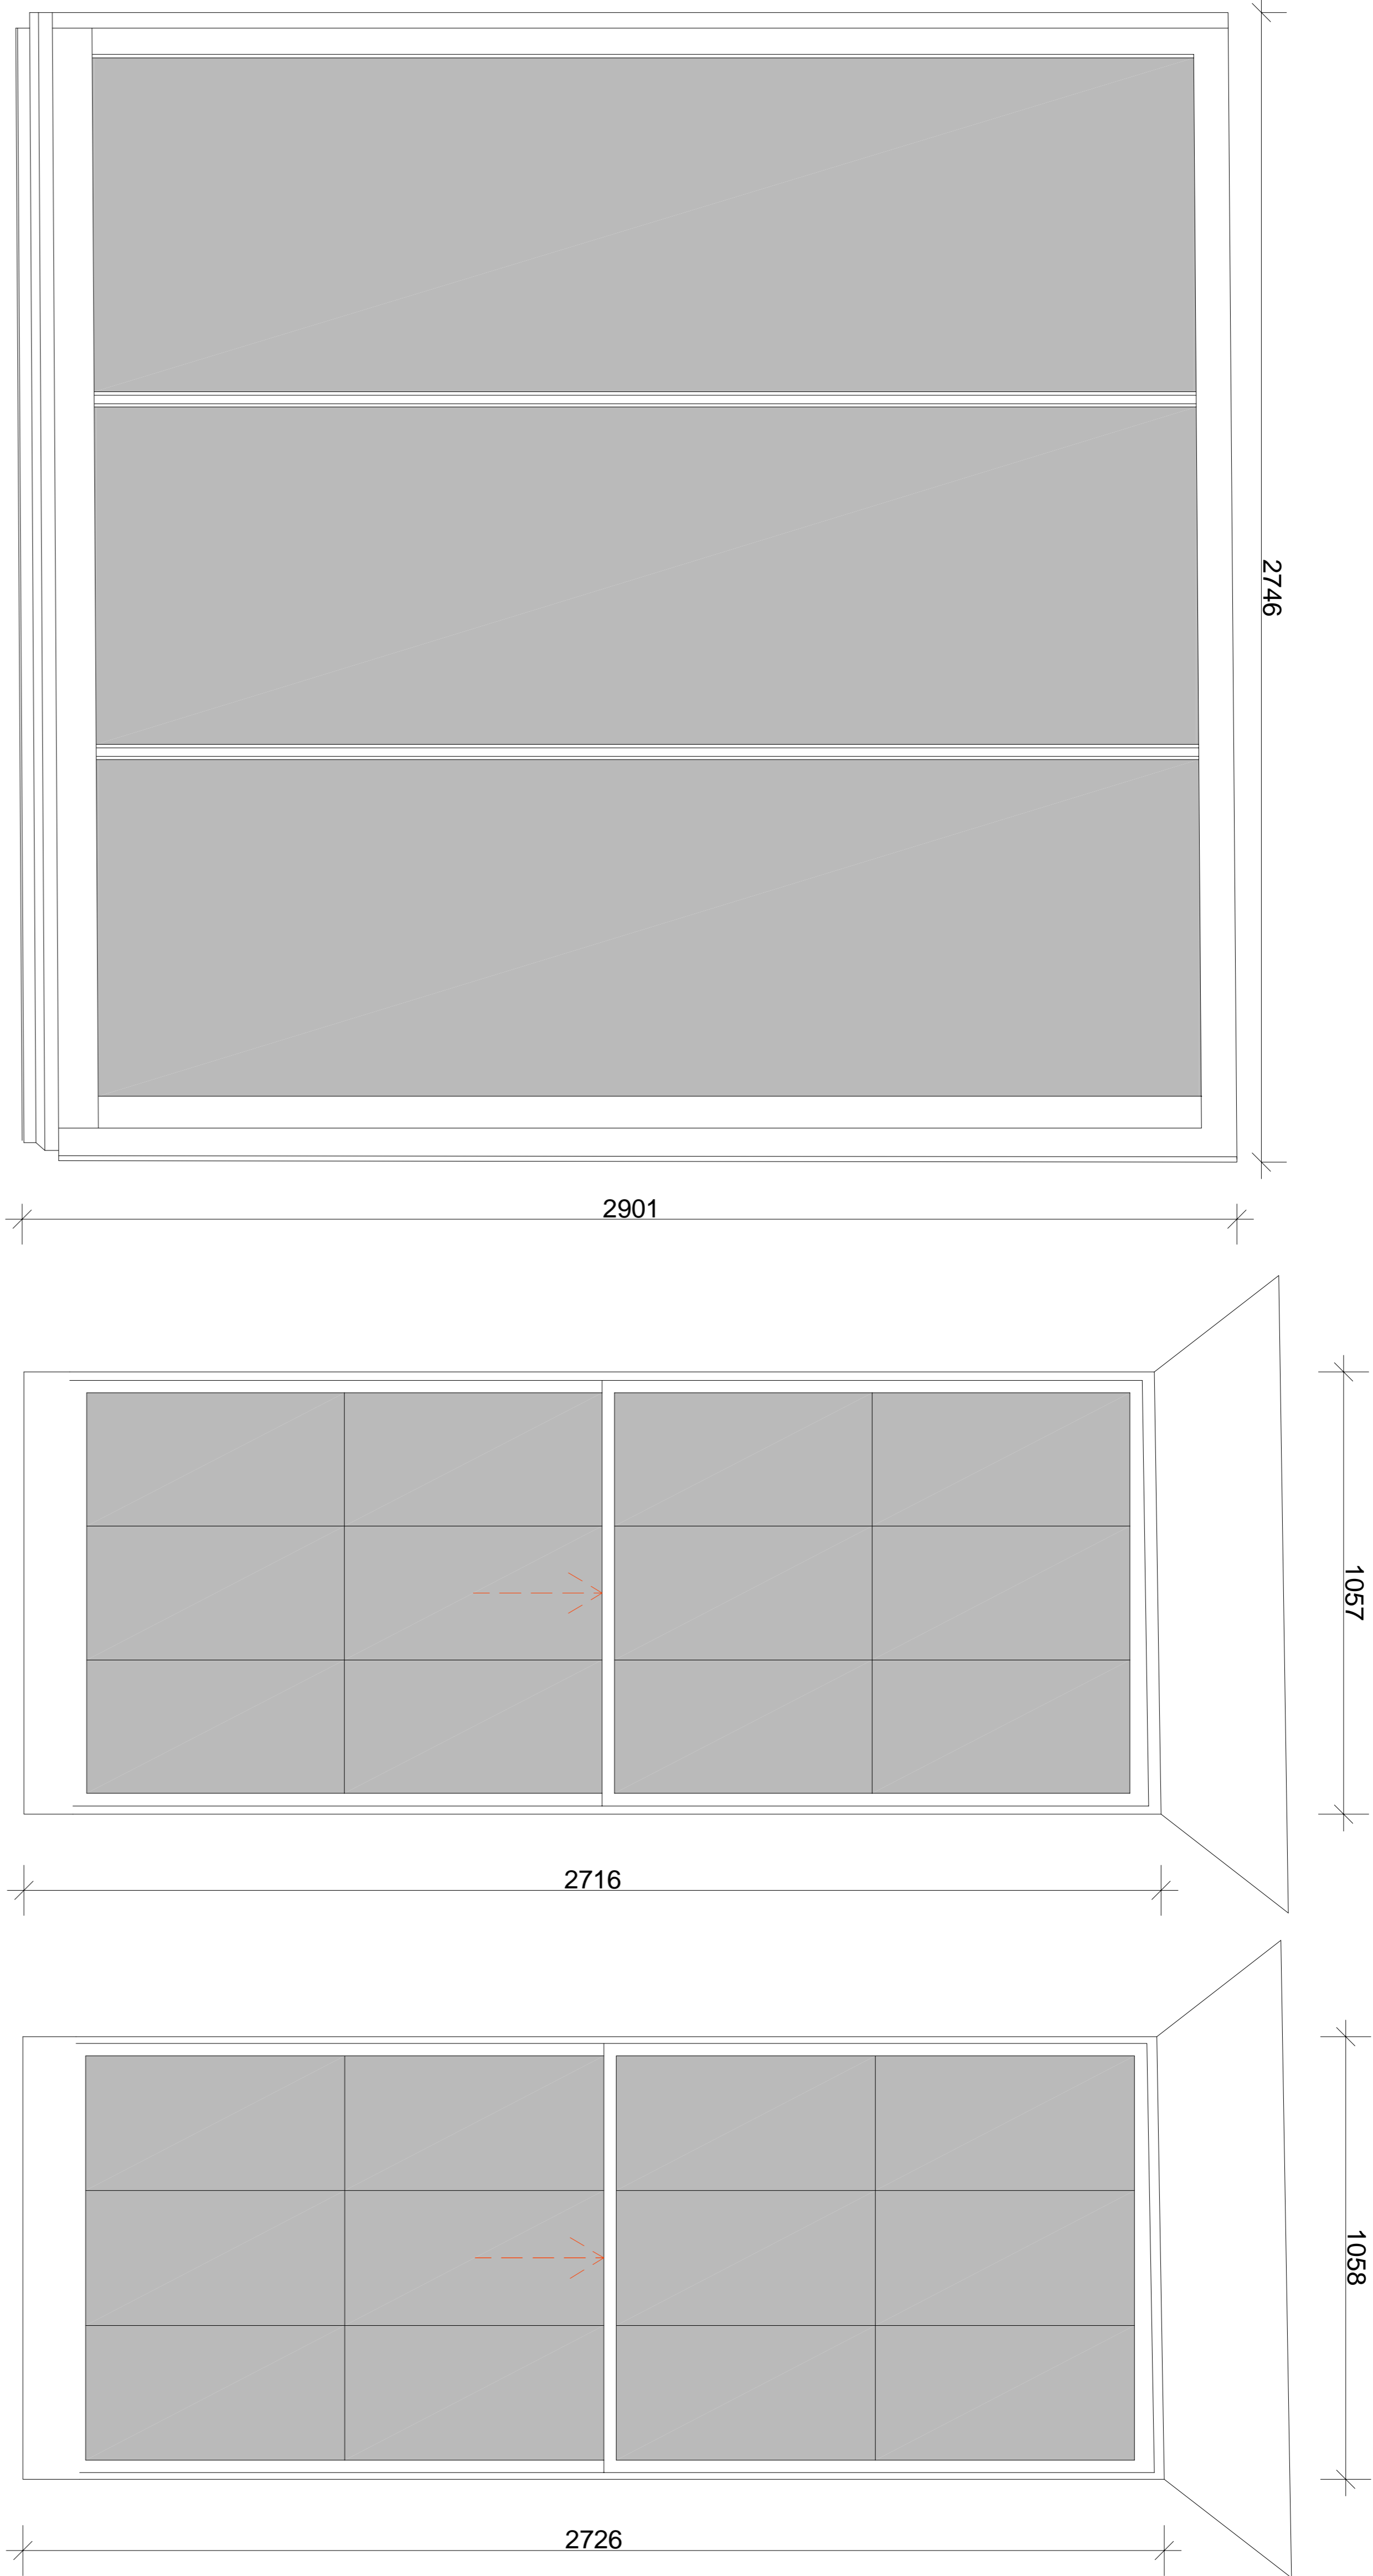

existing window to be retained & refurbished

Type MM:	WG.7
Sf Opening: (wxt)	
Frame:	
Finish:	
Window head:	
Sill:	
Sub-sill:	
Glazing:	
Obscure:	
U-Value:	
Egress:	
Casement:	
Trickle Ventilation:	
Lintel:	
Ironmongery:	

existing window to be retained & refurbished

Type NN:	W1.1
Sf Opening: (wxt)	
Frame:	
Finish:	
Window head:	
Sill:	
Sub-sill:	
Glazing:	
Obscure:	
U-Value:	
Egress:	
Casement:	
Trickle Ventilation:	
Lintel:	
Ironmongery:	

existing window to be retained & refurbished

Type OO:	W1.2
Sf Opening: (wxt)	
Frame:	
Finish:	
Window head:	
Sill:	
Sub-sill:	
Glazing:	
Obscure:	
U-Value:	
Egress:	
Casement:	
Trickle Ventilation:	
Lintel:	
Ironmongery:	

## Planning

REV	DATE	DESCRIPTION	DRAWN	CHECKED
Revisions				

Architect Design and Windows



**Chaplin Farrant**  
**Wilshire Limited**

Bank Chambers  
69 High Street  
Bournemouth  
Hampshire  
SO23 9DA

Tel: 01962 862234  
Fax: 01962 840966  
email: studio@cfw-architects.com  
www.cfw-architects.com

Also at:  
Newnham  
London

AD540	-
24/07/2014	1:10@A1
FW	MW