

**GENERAL NOTES:**  
 Detail drawings show layouts and design intent and should be read in accordance with Architectural General Arrangement drawings, Architectural Outline Specification, and any Schedules.


All details and interfaces to be developed with Contractor and key Subcontractors. Sealant and weathertightness joints may be omitted for clarity.

Key references are typically to Architectural Outline specification.

Drawings may indicate elements to be designed and specified by other Consultants for coordination purposes. Please also refer to these drawings, schedules and specifications. Please report any discrepancies to Architect for confirmation.

Full fabrication drawings to be provided for approval of all elements, details and interfaces.

All insulation thicknesses, levels and calculations to be confirmed by the Contractor

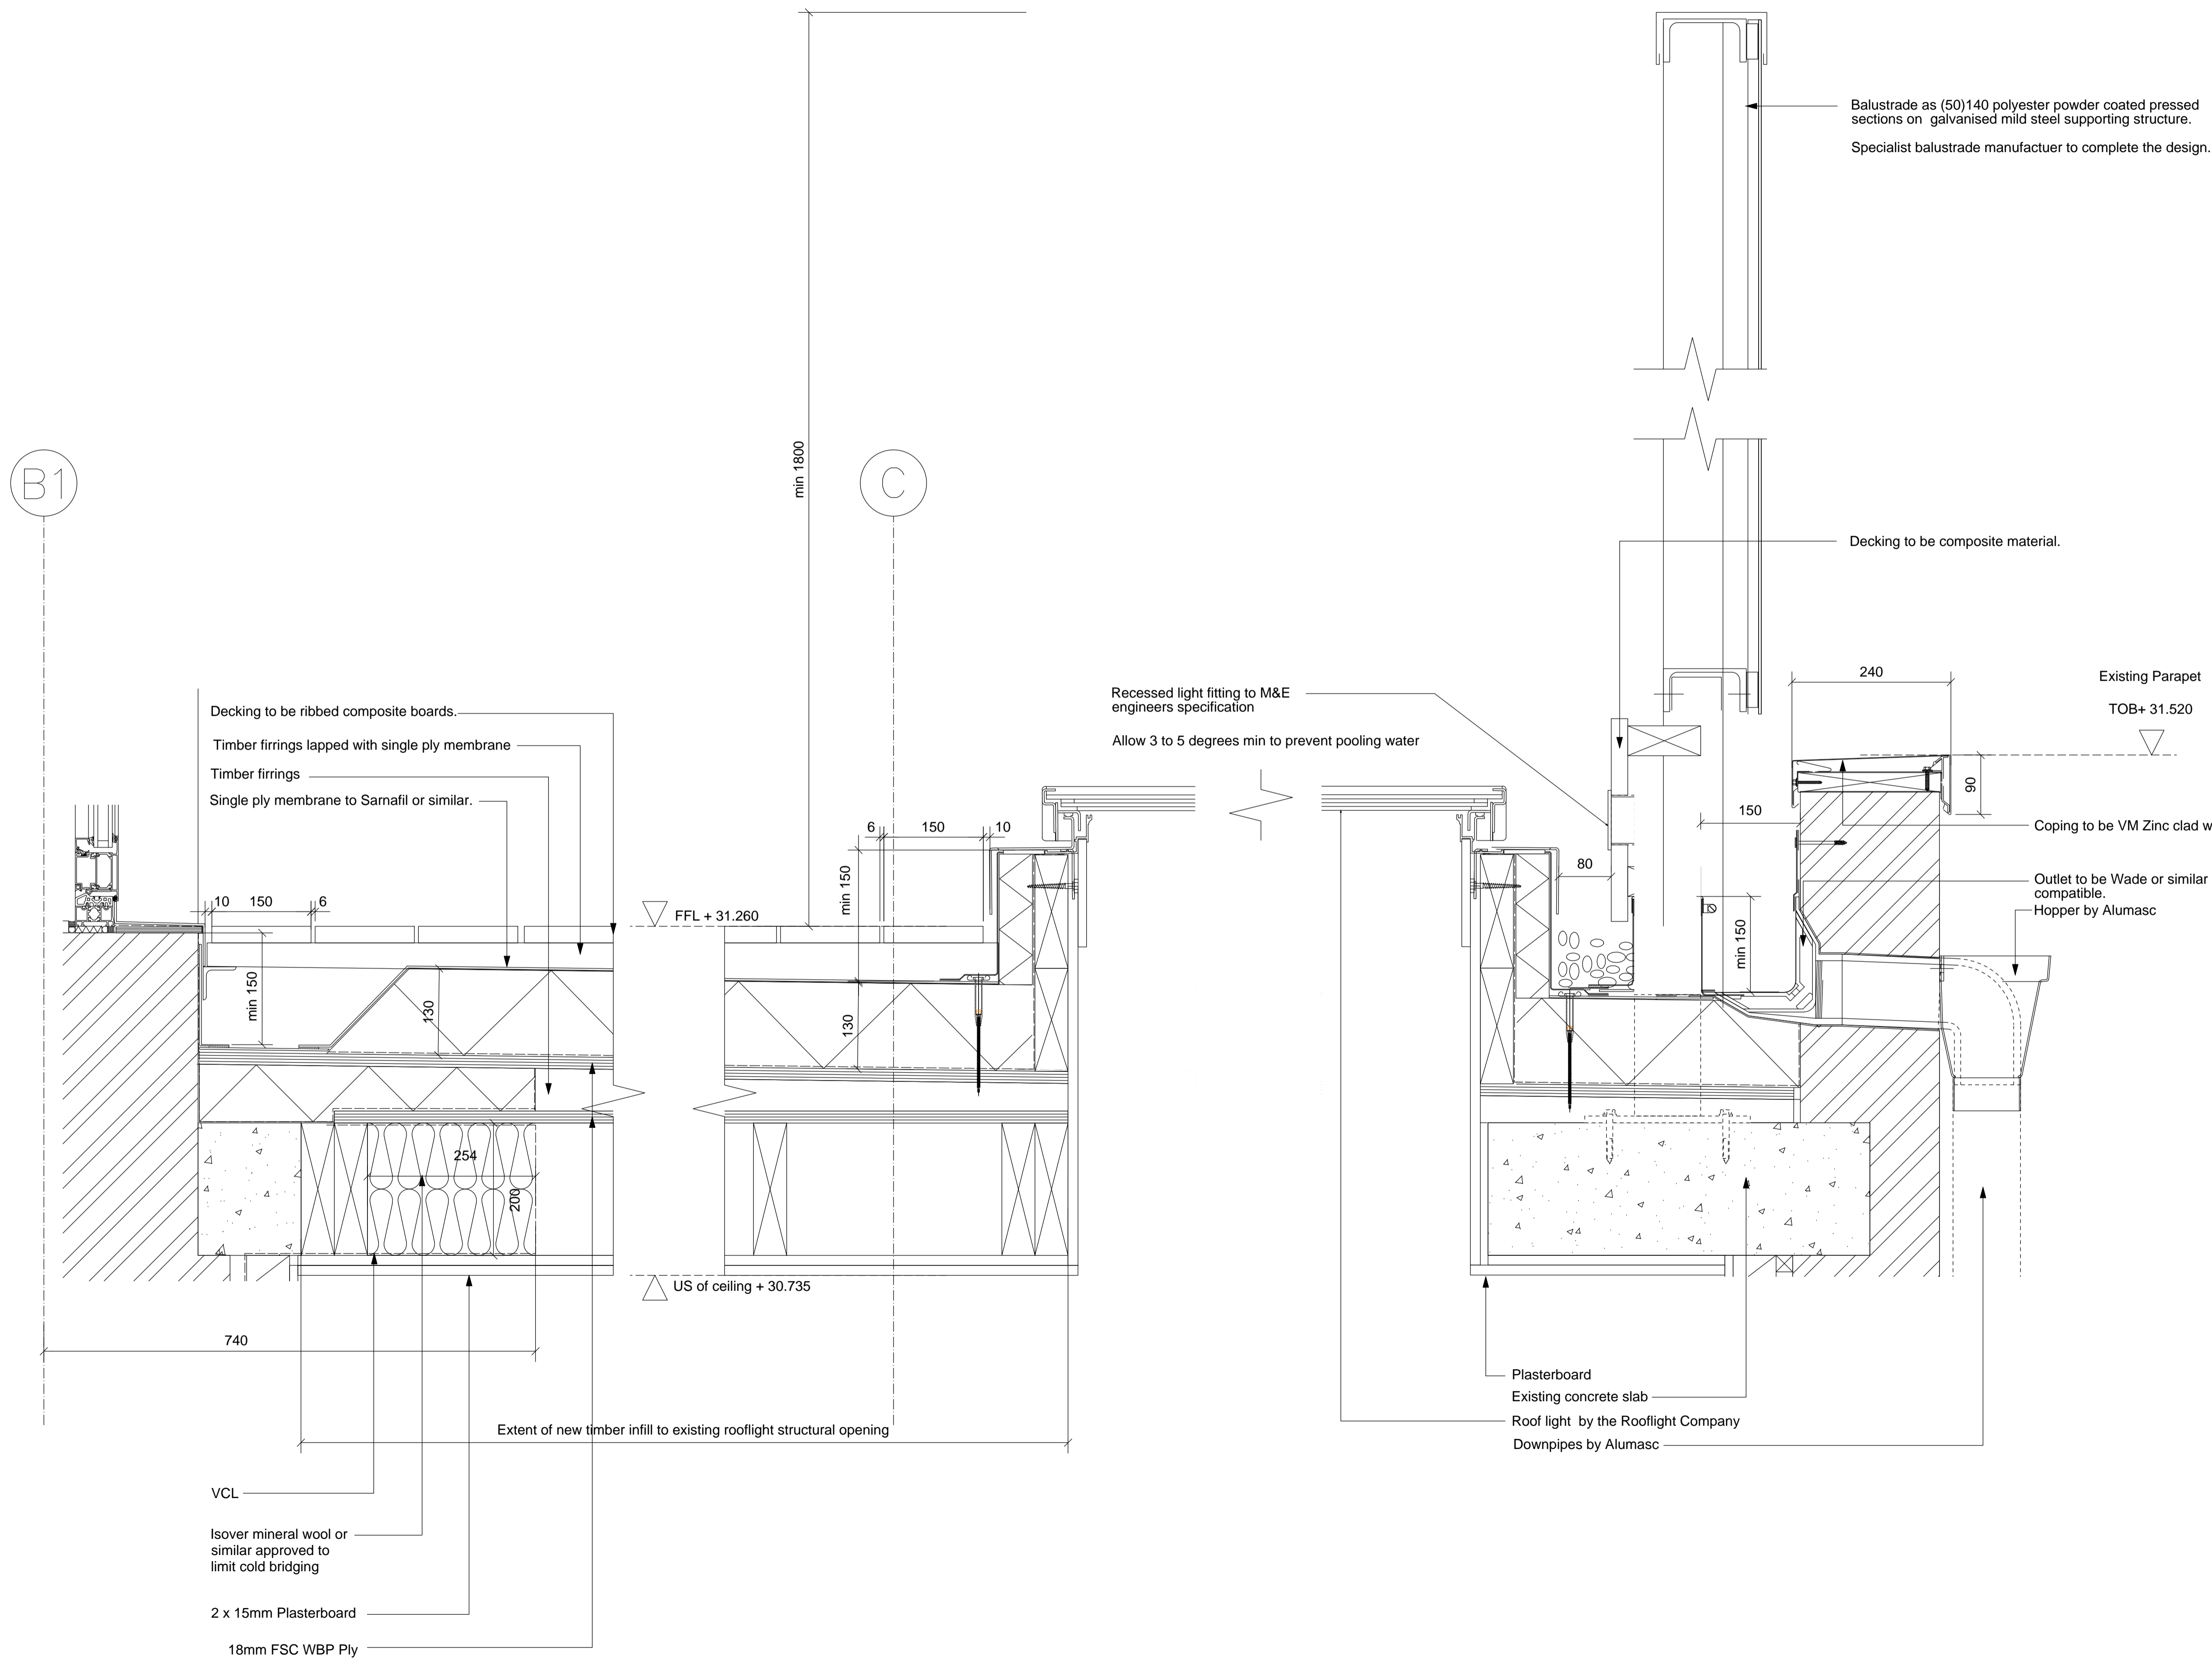

|                            |                |            |             |
|----------------------------|----------------|------------|-------------|
| C2                         | date: 29/07/14 | drawn: PGB | checked: DS |
| Second construction issue. |                |            |             |
| C1                         | date: 23/07/13 | drawn: GJS | checked: NR |
| First construction issue.  |                |            |             |
| revisions                  |                |            |             |

status: CONSTRUCTION  
 This drawing is protected under The Copyright, Designs and Patents Act 1988. Do not scale. Figured dimensions only are to be taken from this drawing. All dimensions are to be checked on site before any work is put in hand. If in doubt, ASK.

**P T A L**  
 PETER TAYLOR ASSOCIATES LIMITED  
 THE ROLLER MILL - MILL LANE  
 UCKFIELD - EAST SUSSEX TN22 5AA  
 TELEPHONE + 44 (0)1825 768 377  
 FACSIMILE + 44 (0)1825 765 752  
 EMAIL SOUTHERN@PTAL.CO.UK  
 WWW.PTAL.CO.UK

|          |   |             |          |           |    |
|----------|---|-------------|----------|-----------|----|
| client:  | ALLENBUILD                                    |             |          |           |    |
| project: | SUFFOLK HOUSE<br>WHITFIELD PLACE<br>LONDON W1 |             |          |           |    |
| title:   | UNIT A1 TERRACE DETAILS                       |             |          |           |    |
| scale:   | 1:5 @ A1 1:10 @ A3                            |             |          |           |    |
| date:    | JULY 2013                                     |             |          |           |    |
| drawn:   | AS  |             |          |           |    |
| checked: | NR  |             |          |           |    |
| job no:  | H13-079                                       | drawing no: | (50) 106 | revision: | C2 |