


- ① Line of stone column behind
- ② Stone Column
- ③ Original patterned paving under colonnade and to street
- ④ Bronze framed shopfront glazing (circa 1985)
- ⑤ Bronze grille above shopfront glazing
- ⑥ Black polished granite upstand to shopfront glazing
- ⑦ Line of facade above

Section A

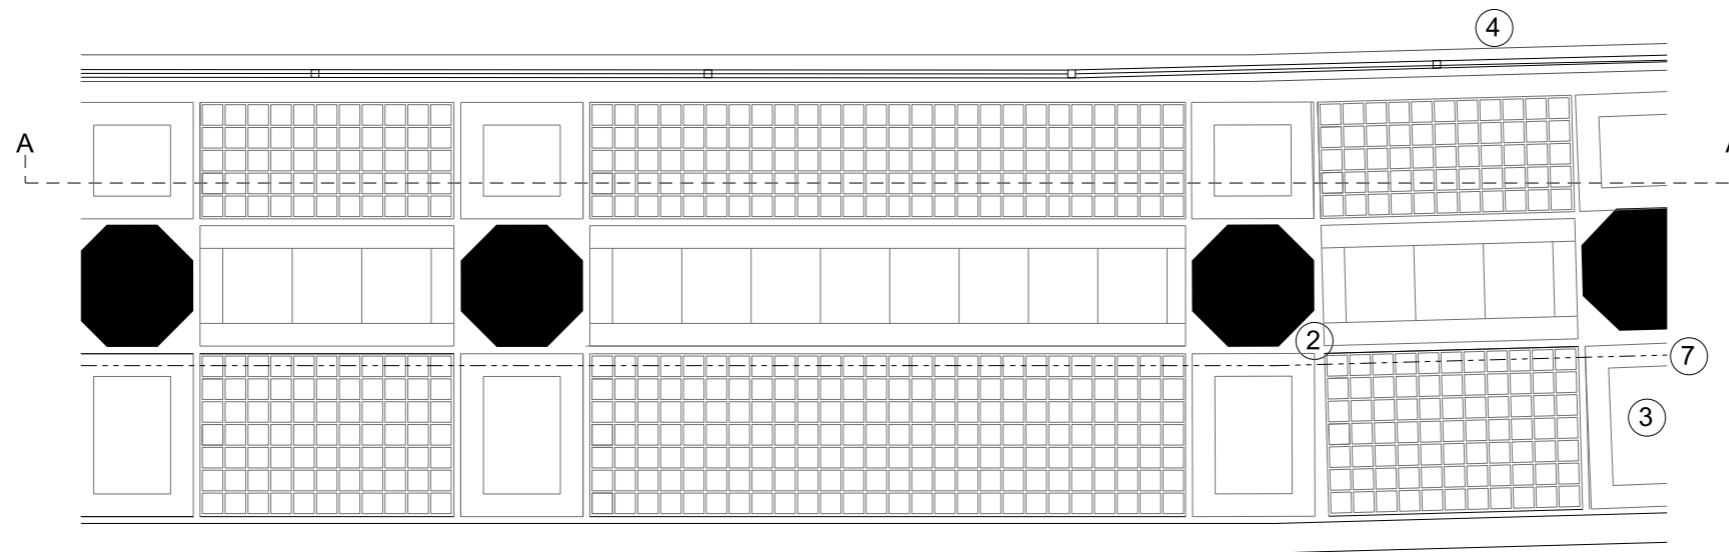

Plan