
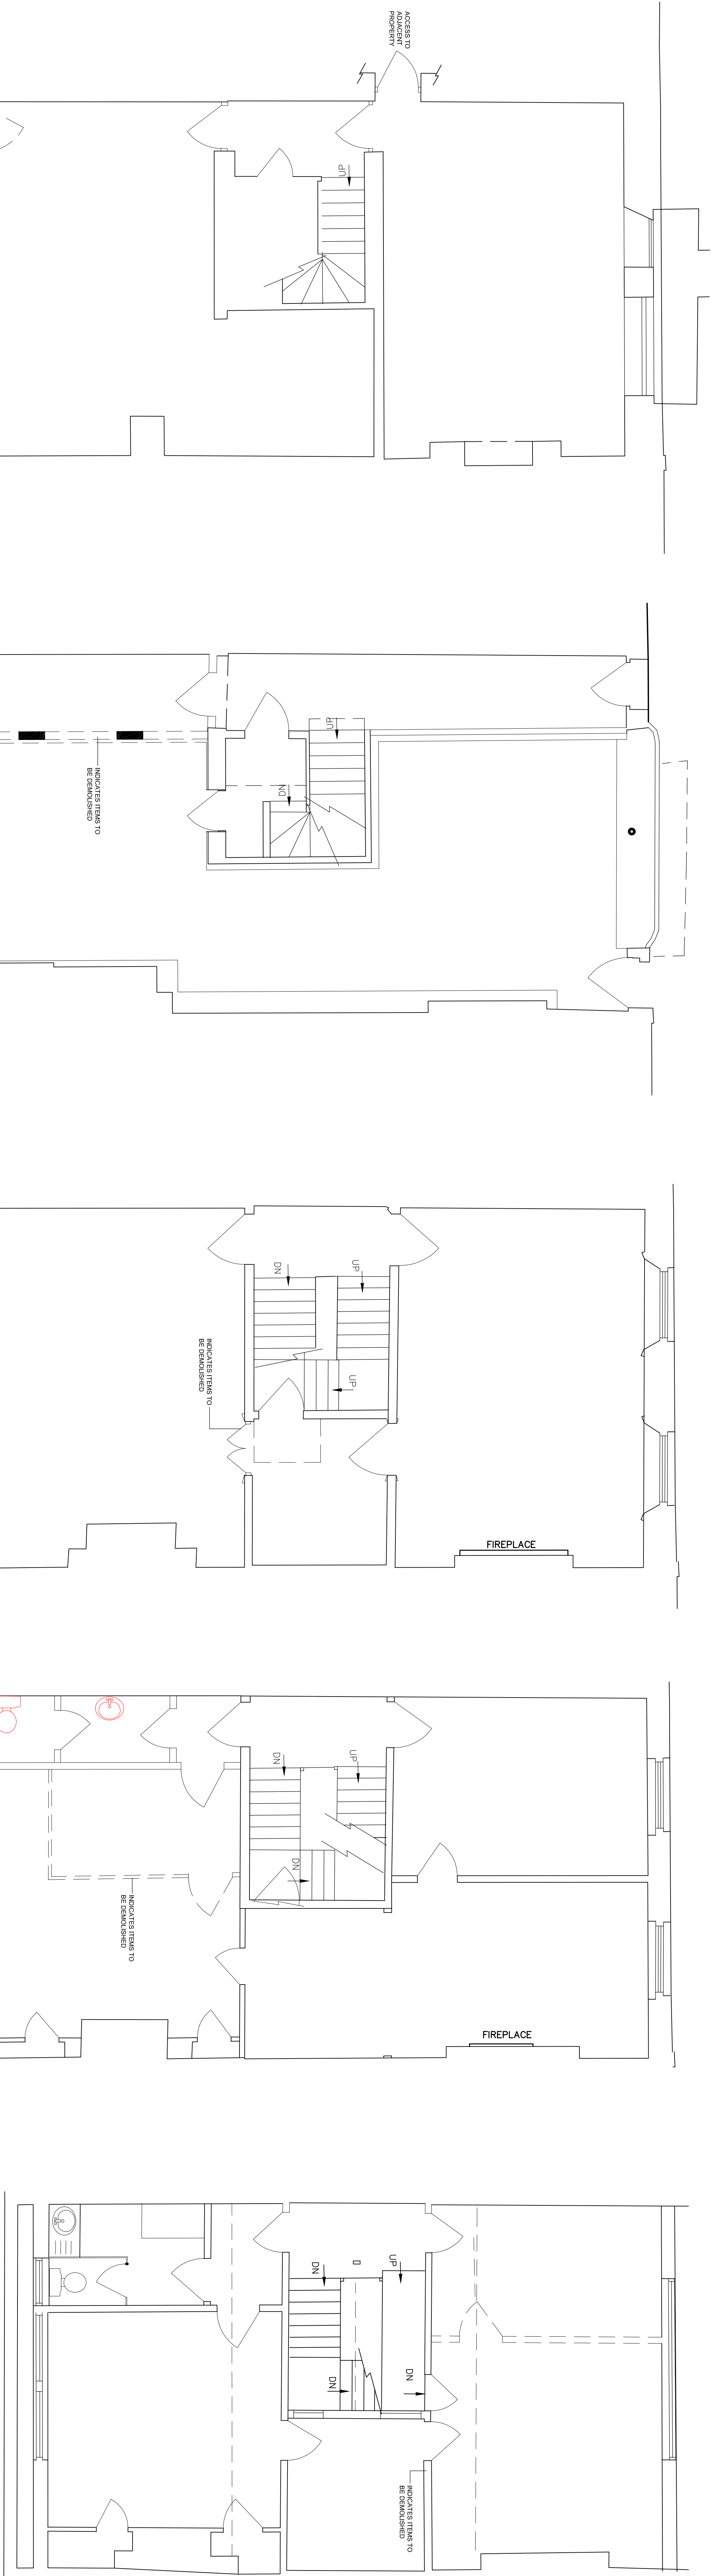
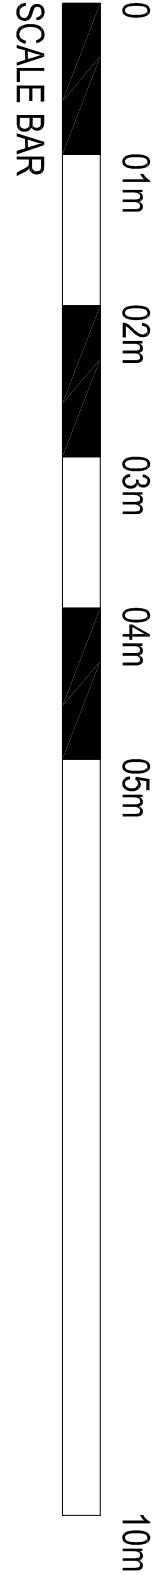


Notes

1. All dimensions are in millimetres unless otherwise stated.
2. All dimensions are to the centre of the wall unless otherwise stated.
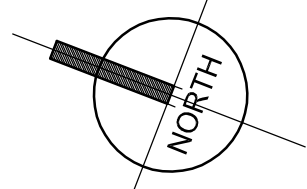

BASEMENT

GROUND FLOOR

FIRST FLOOR

SECOND FLOOR

THIRD FLOOR

REV.	DATE	DESCRIPTION	DRN.	CHKD.

SDA ARCHITECTS & DESIGNERS

VICTORIA FOUNDRY, MARSHALL STREET, LEEDS, LS11 9EH
E: info@sdarchitects.co.uk W: www.sdarchitects.co.uk
LEEDS, LONDON, CALIFORNIA

PROJECT
ARTEMIDE SHOWROOM
106 GREAT RUSSELL STREET
LONDON
WC1B 3NB

TITLE
PROPOSED DEMOLITION PLANS

STAGE
PLANNING

JOB NO.	DATE	REV.
AAV0073	APRIL 102	
150 @ A0	JULY 2014	CHECKED
MC	B/C	
REGISTERED	UKAS QUALITY MANAGEMENT	