

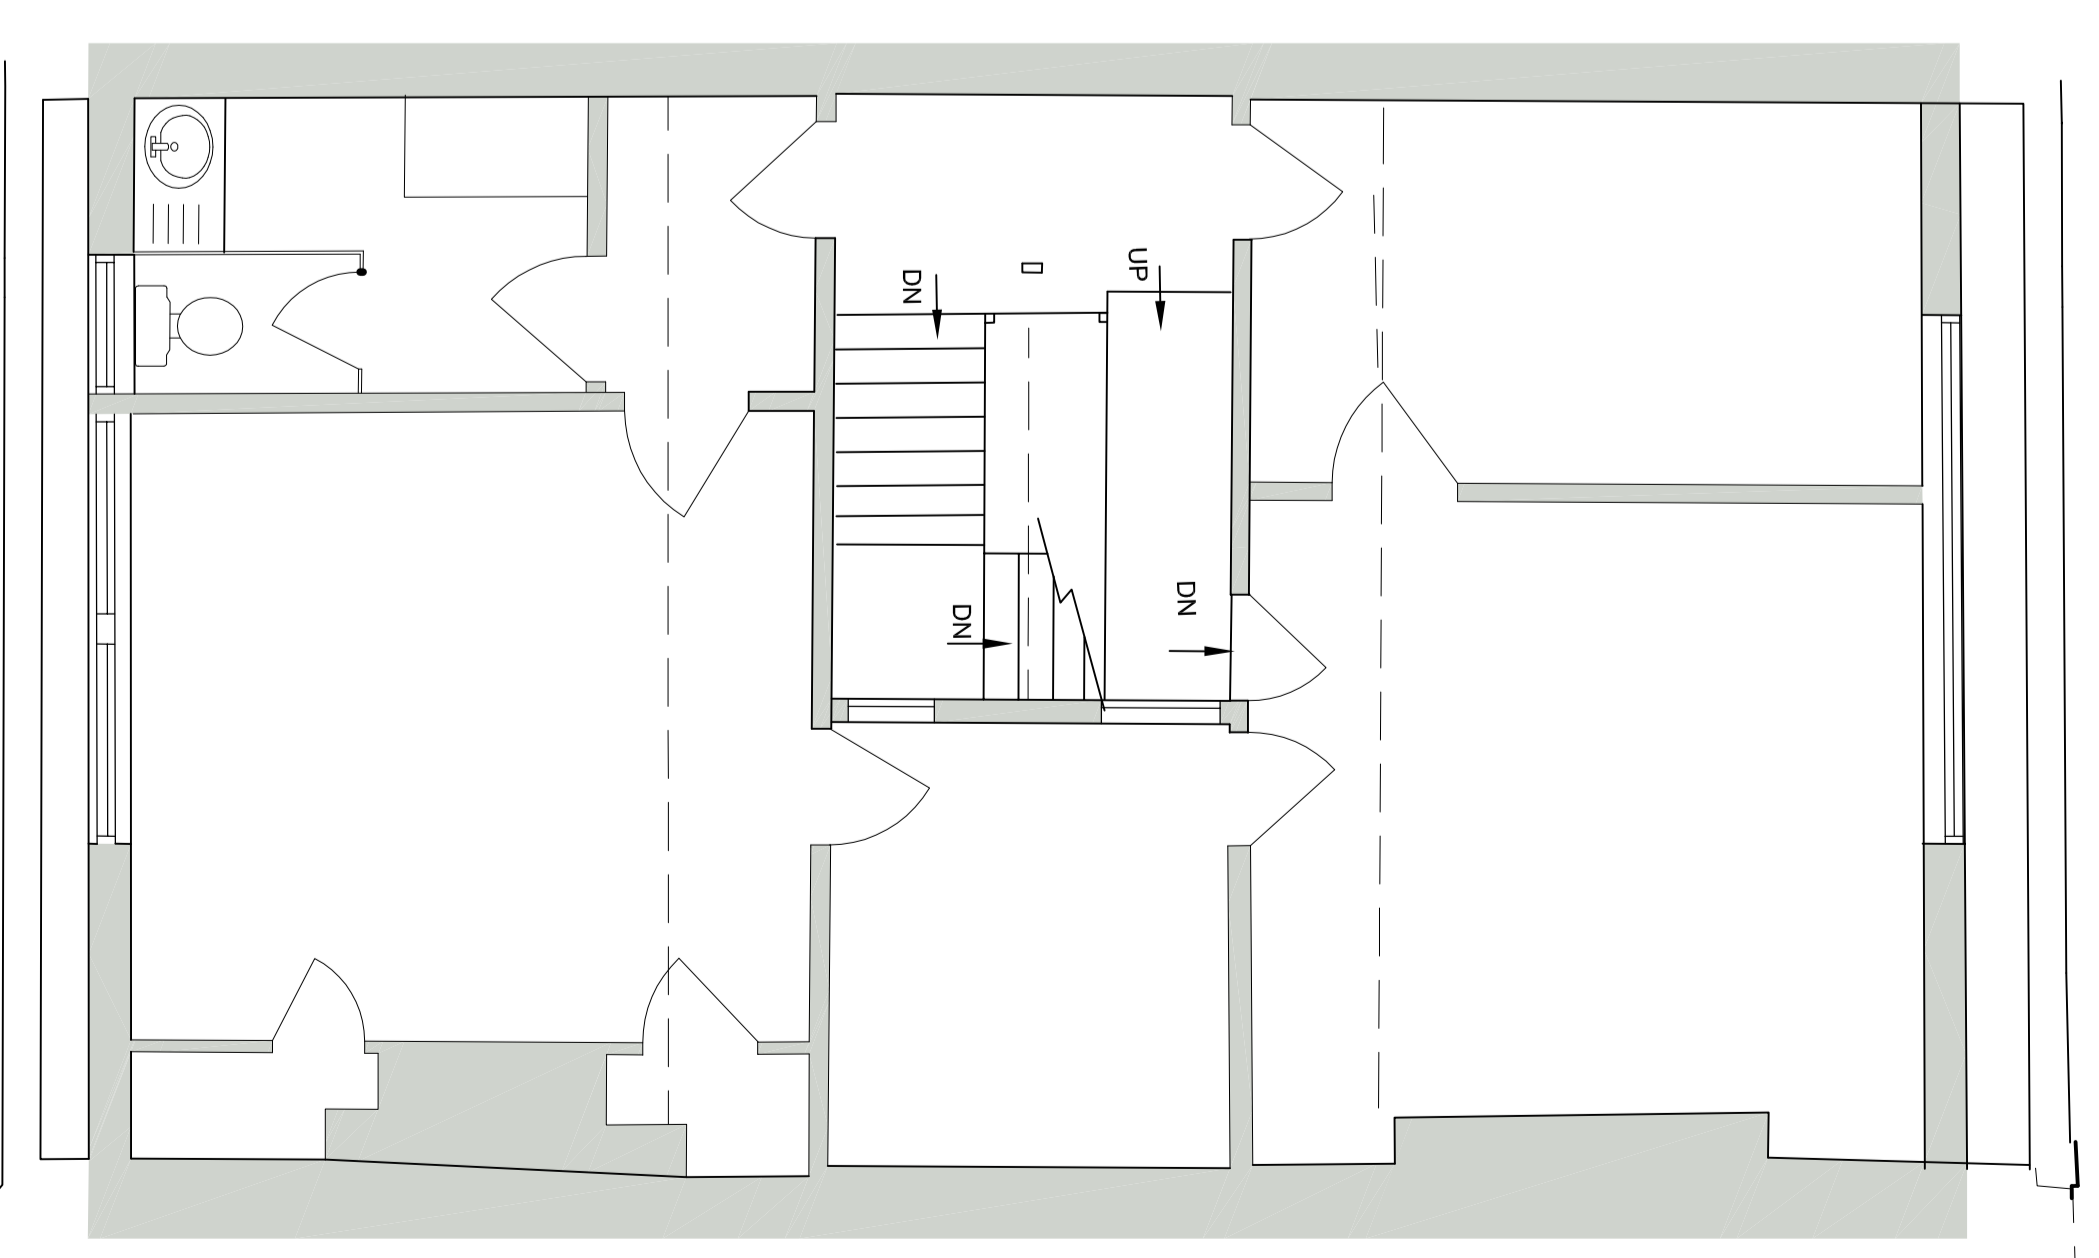


**NOTES**


1. All dimensions are in millimetres unless otherwise stated.
2. All dimensions are to the face of the work unless otherwise stated.

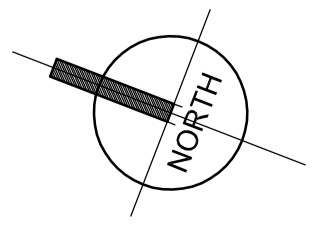


THIRD FLOOR

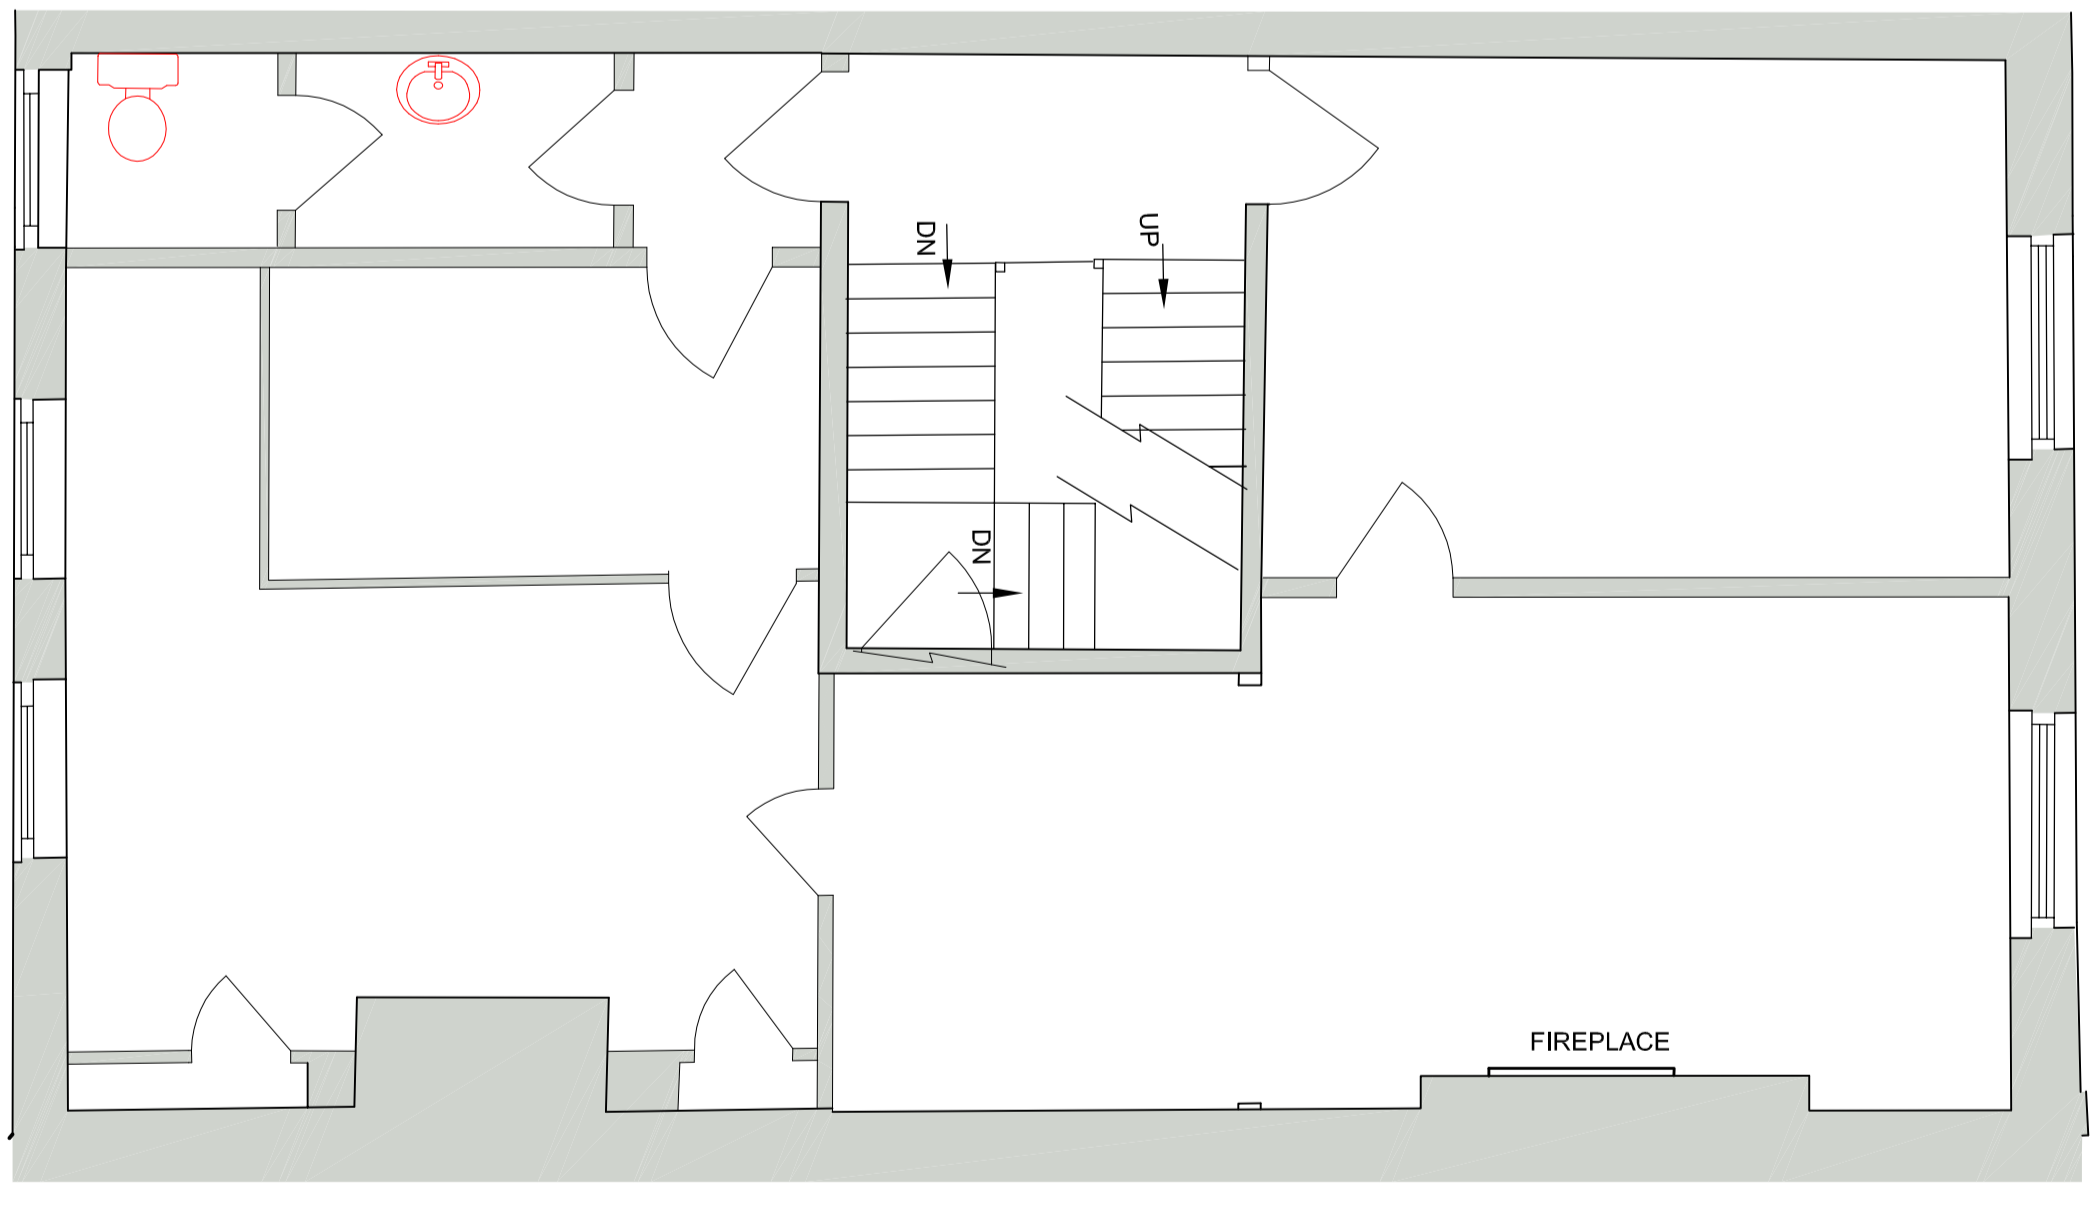


SECOND FLOOR

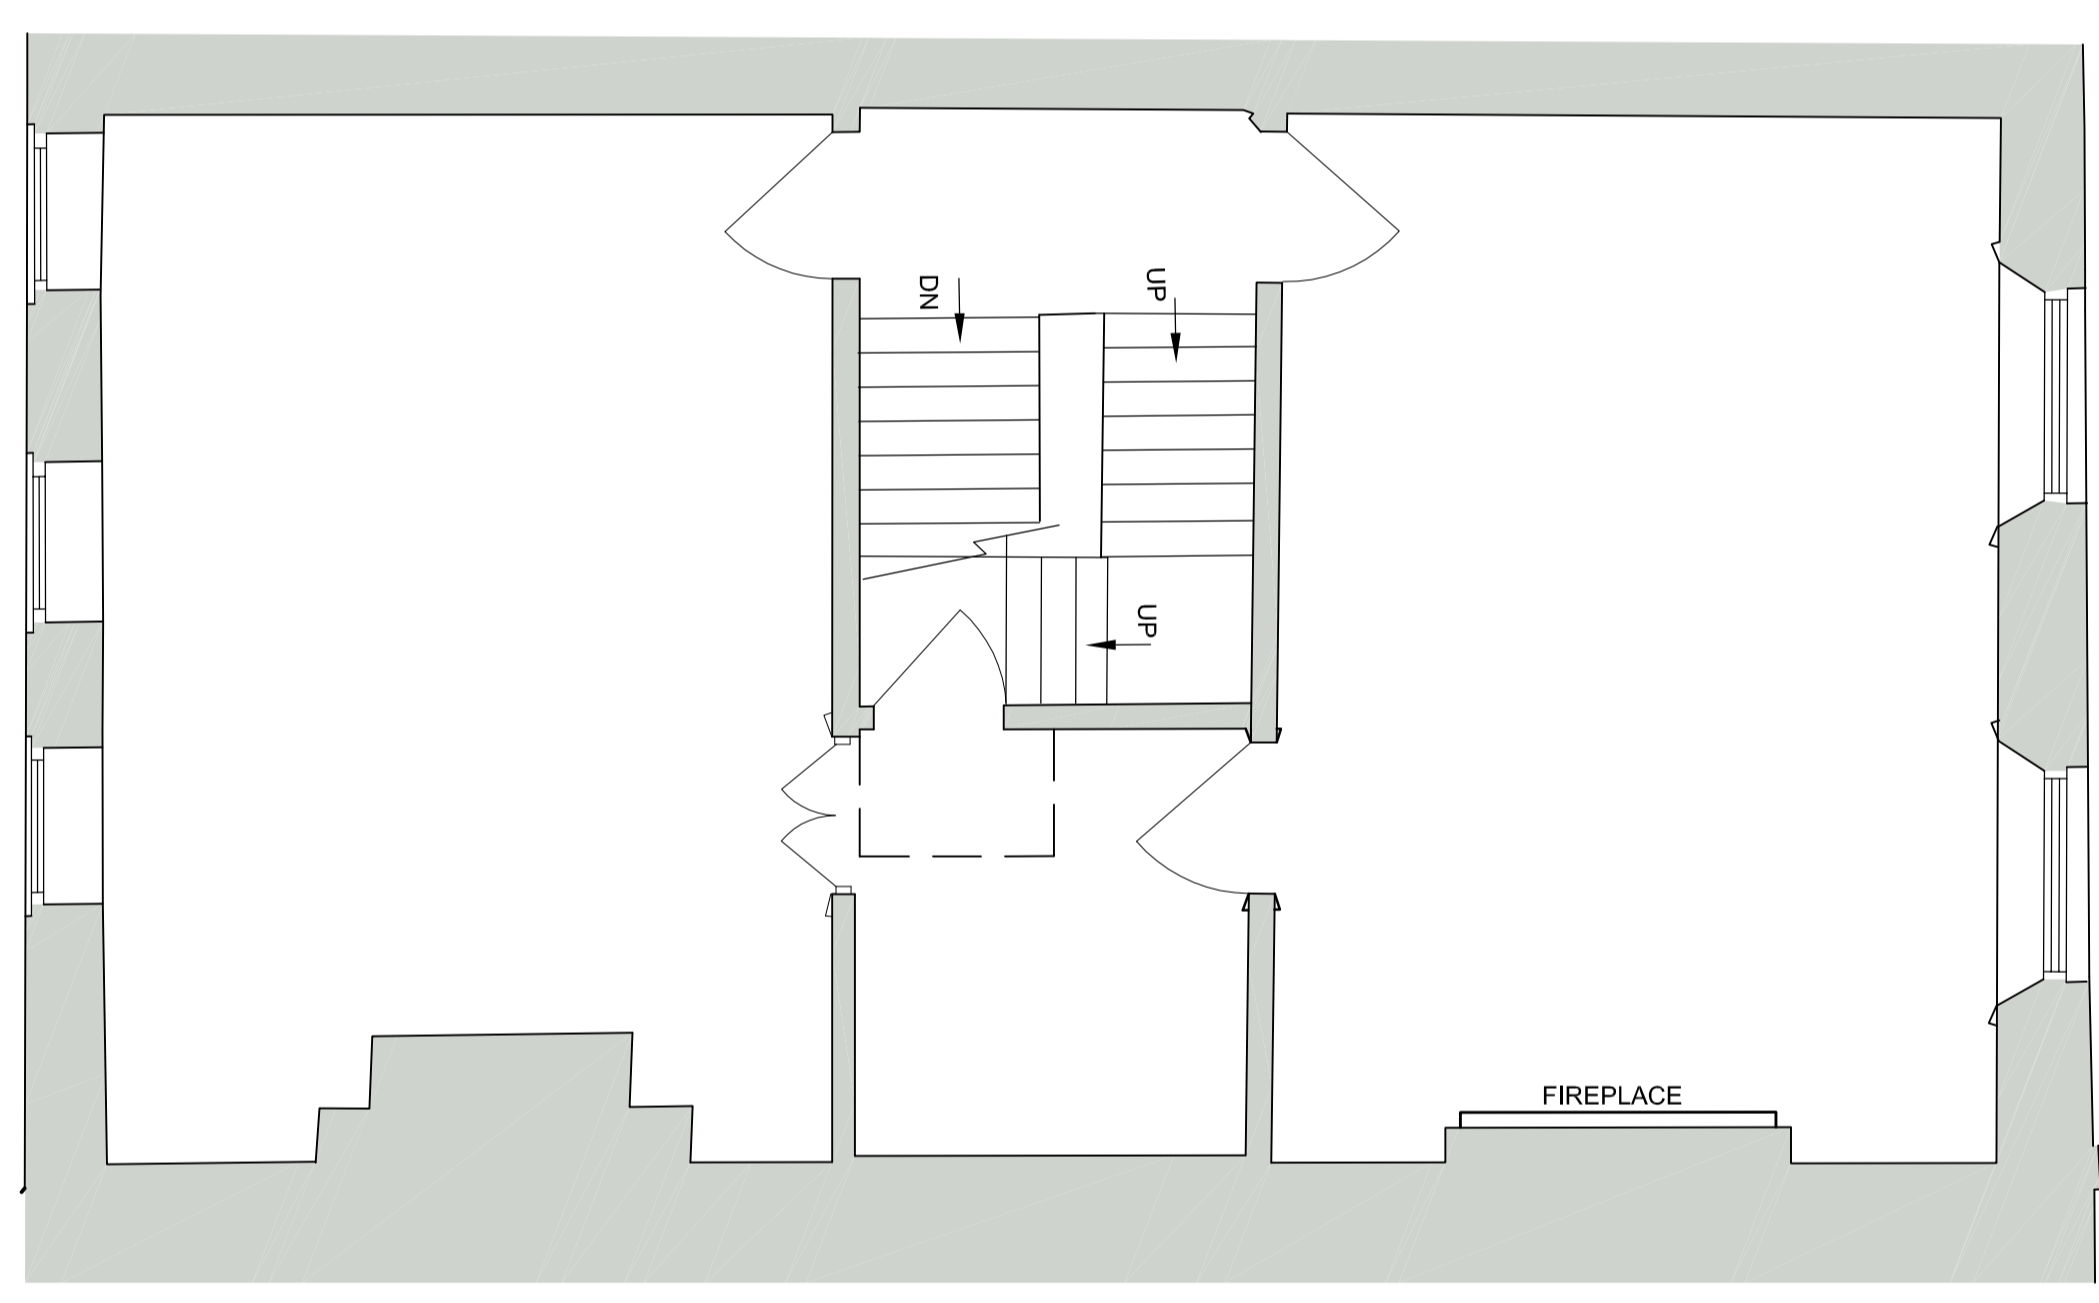

FIRST FLOOR

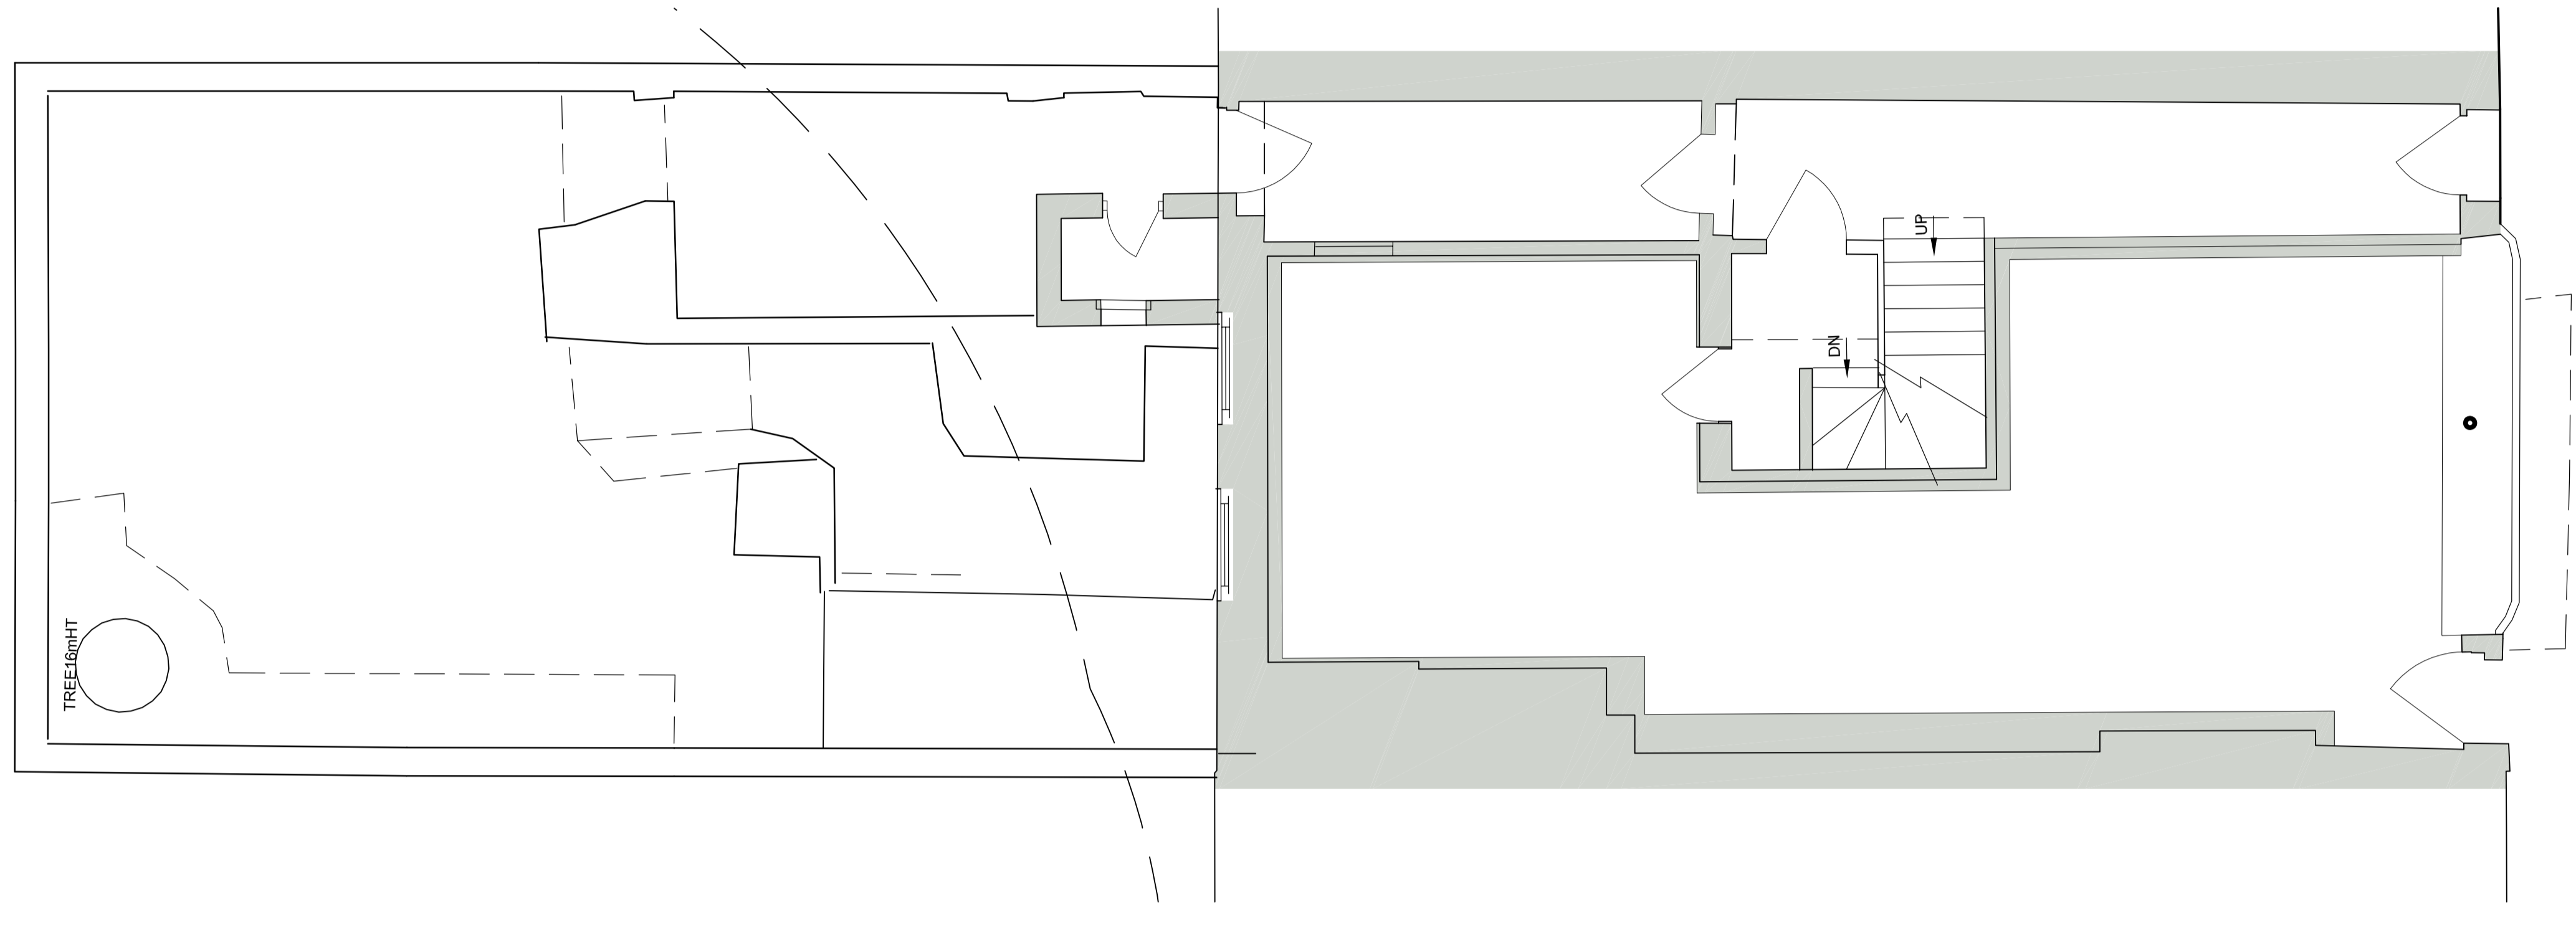

GROUND FLOOR

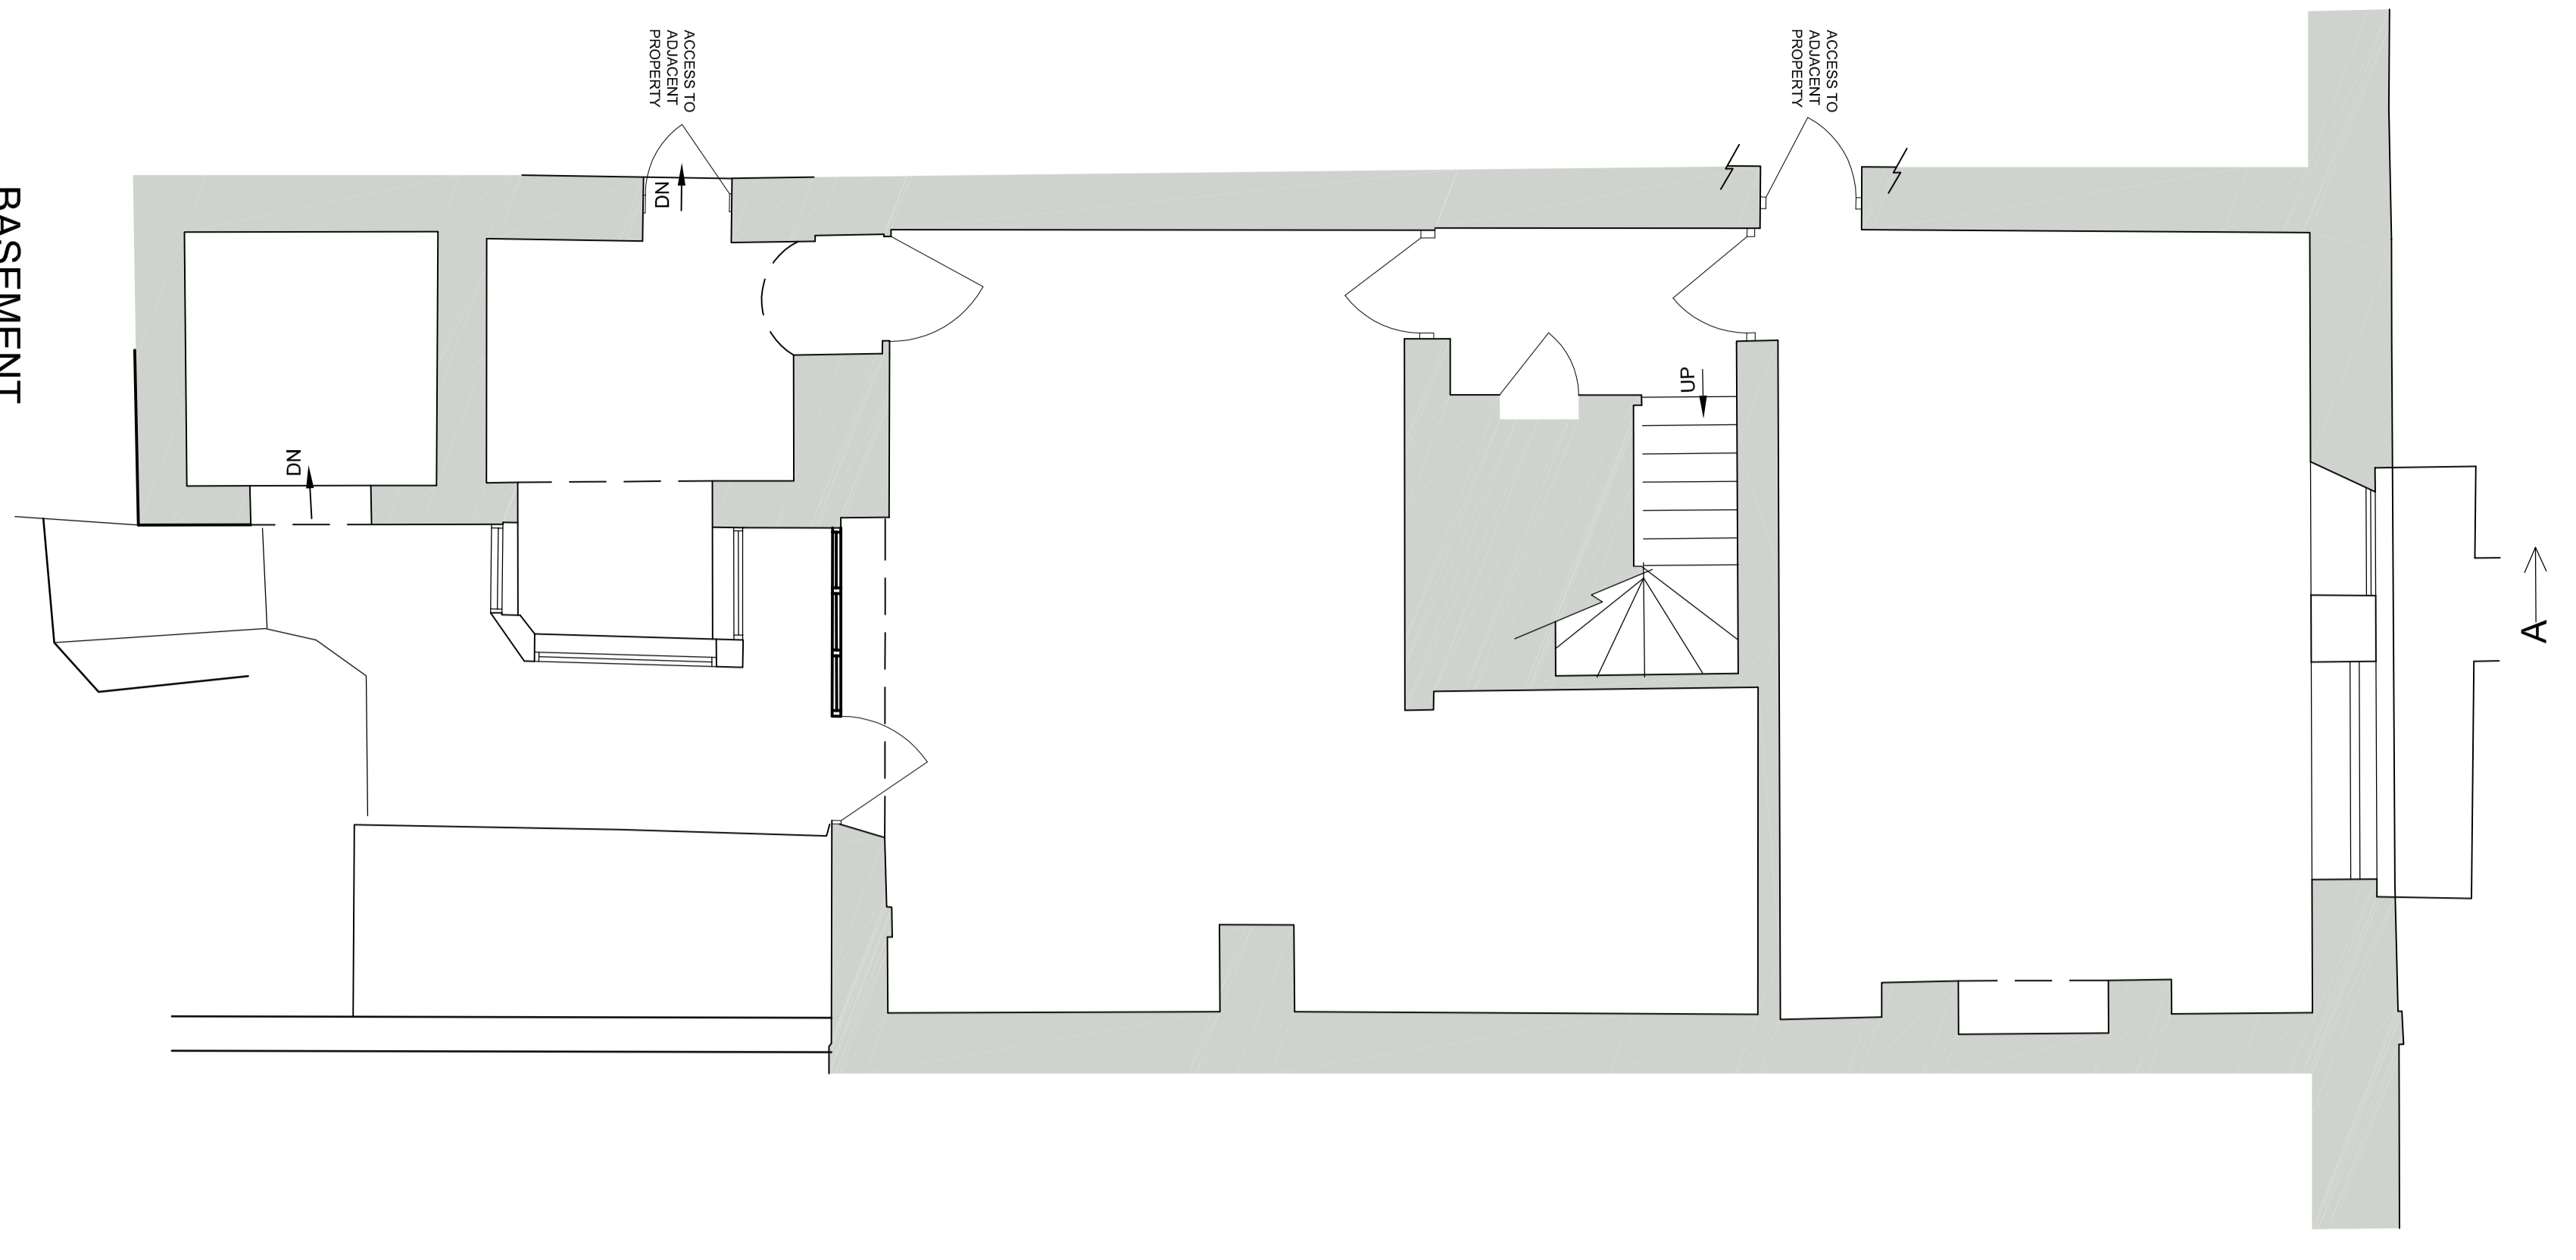

BASEMENT

REV./DATE	DESCRIPTION	DRN/CDR
<b>SDA ARCHITECTS &amp; DESIGNERS</b>		
VICTORIA FOUNDRY, MARSHALL STREET, LEES, LS11 9EH E: info@sdad.com W: www.sdad.com LEES, LONDON, CALIFORNIA		
PROJECT		
ARTEMIDE SHOWROOM 106 GREAT RUSSELL STREET LONDON WC1B 3NB		
TITLE		
EXISTING PLANS		
STAGE		
PLANNING		
JOB NO.	DRAWING NO.	REV.
AAV0073	A100-H00	
15th @ AD	JULY 2014	
SDA/MC	CHECKED	
BEGGENT/STEDS	DATE QUALITY MANAGEMENT	