


Notes

2. All dimensions are in millimeters unless noted otherwise
3. Not for construction unless otherwise shown
4. When appropriate, this drawing to be read in conjunction with project specific Designers Risk Assessments, produced in accordance with requirements of Regulation 13 of the Construction (Design and Management) Regulations 1994
5. The design shown on this drawing is the property of SDA and is not to be used or the drawing copied, communicated or disclosed, in whole or in part, except in accordance with a contract, licence or agreement in writing with SDA

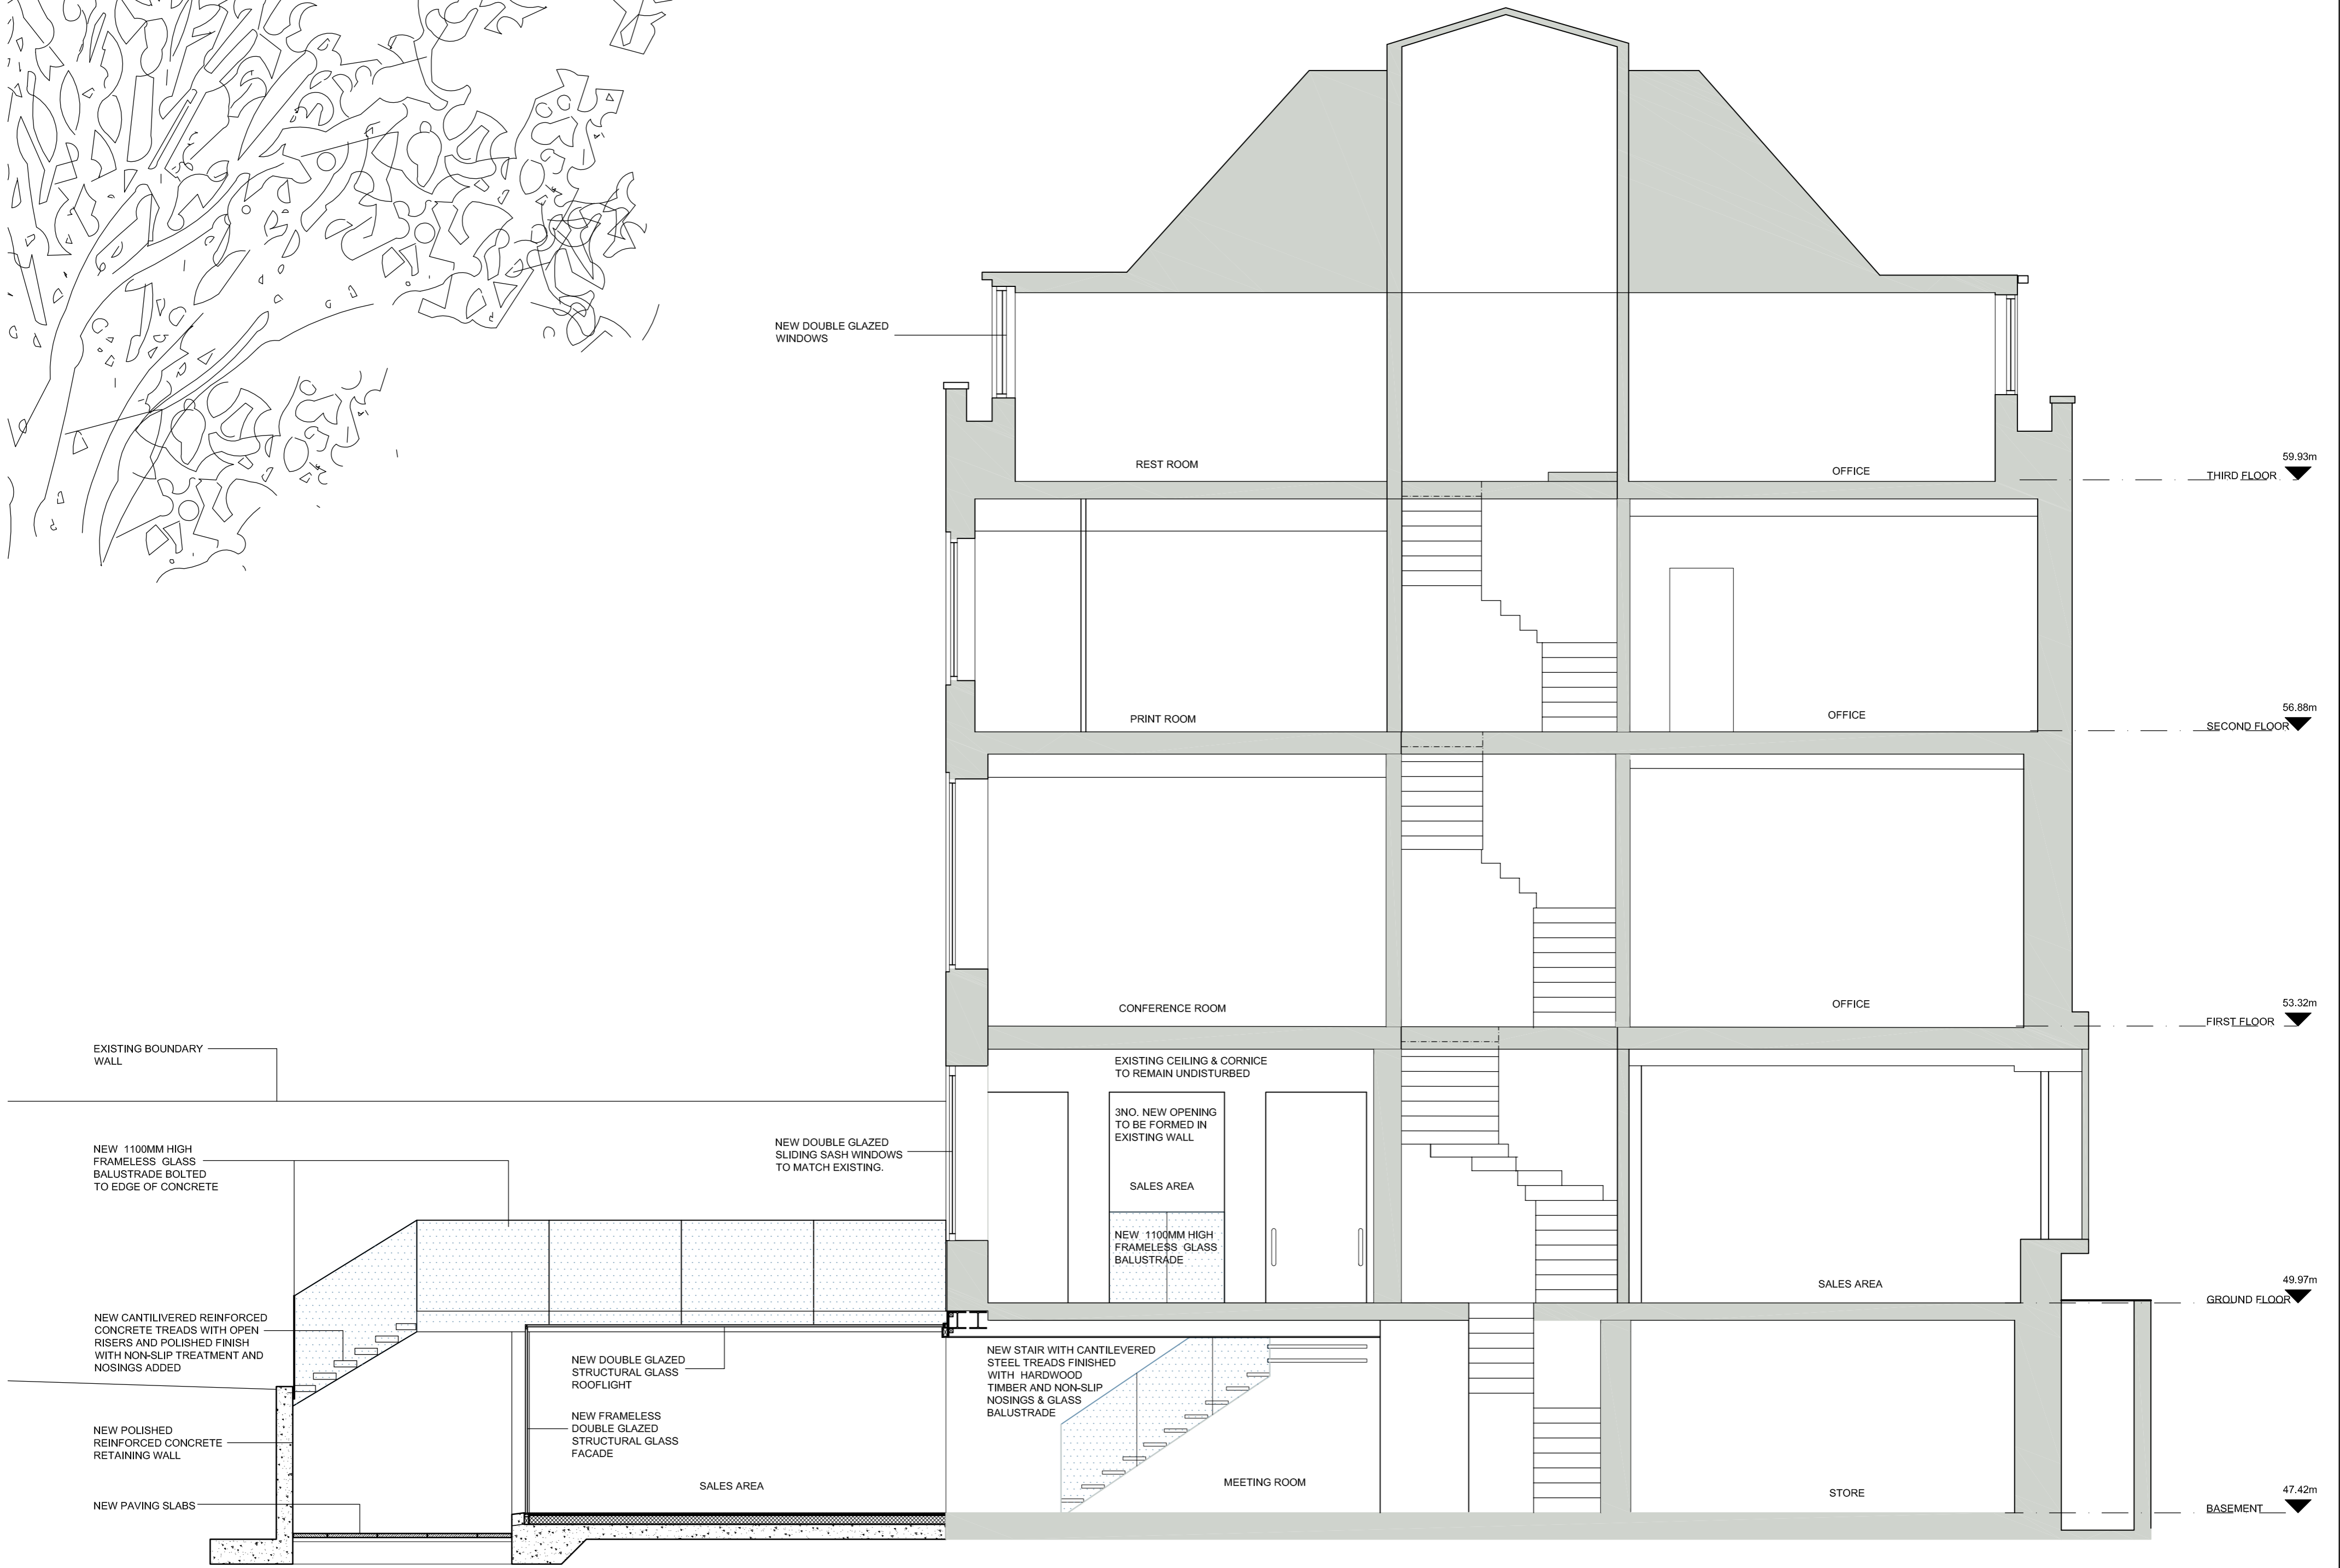

SECTION B-B

REV.	DATE	DESCRIPTION	DRN.	CHK.
------	------	-------------	------	------

**SDA ARCHITECTS & DESIGNERS**

VICTORIA FOUNDRY MARSHALL STREET LEEDS LS11 9EH  
 T: +44 (0)113 288 1000 F: +44 (0)113 288 1001  
 E: mail@sdapartnership.com www.sdapartnership.com  
 LEEDS LONDON CALIFORNIA

PROJECT  
**ARTEMIDE SHOWROOM**  
 106 GREAT RUSSELL STREET  
 LONDON  
 WC1B 3NB

TITLE  
**PROPOSED SECTION B-B**

STAGE  
**PLANNING**

JOB No.	DWG No.	REV.
AAY0073	A(PL)-301	-
SCALE	DATE	
1:50 @ A1	JULY	
DRAWN	CHECKED	
MC	BC	

BSI REGISTERED UKAS QUALITY MANAGEMENT  
 FS 56715