


NOTES:
 1. THIS DRAWING NOT TO BE SCALED. FIGURED DIMENSIONS ONLY TO BE TAKEN.
 2. SHOULD ANY DISCREPANCIES BE FOUND WITH THIS DRAWING, PLEASE INFORM THIS OFFICE.
 3. COPYRIGHT OF THIS DRAWING IS OWNED BY J.MARCHITECTS.
 4. THIS DRAWING SHOULD BE READ IN CONJUNCTION WITH THE PROJECT HEALTH & SAFETY FILE AND ANY TASK BASED METHOD STATEMENTS

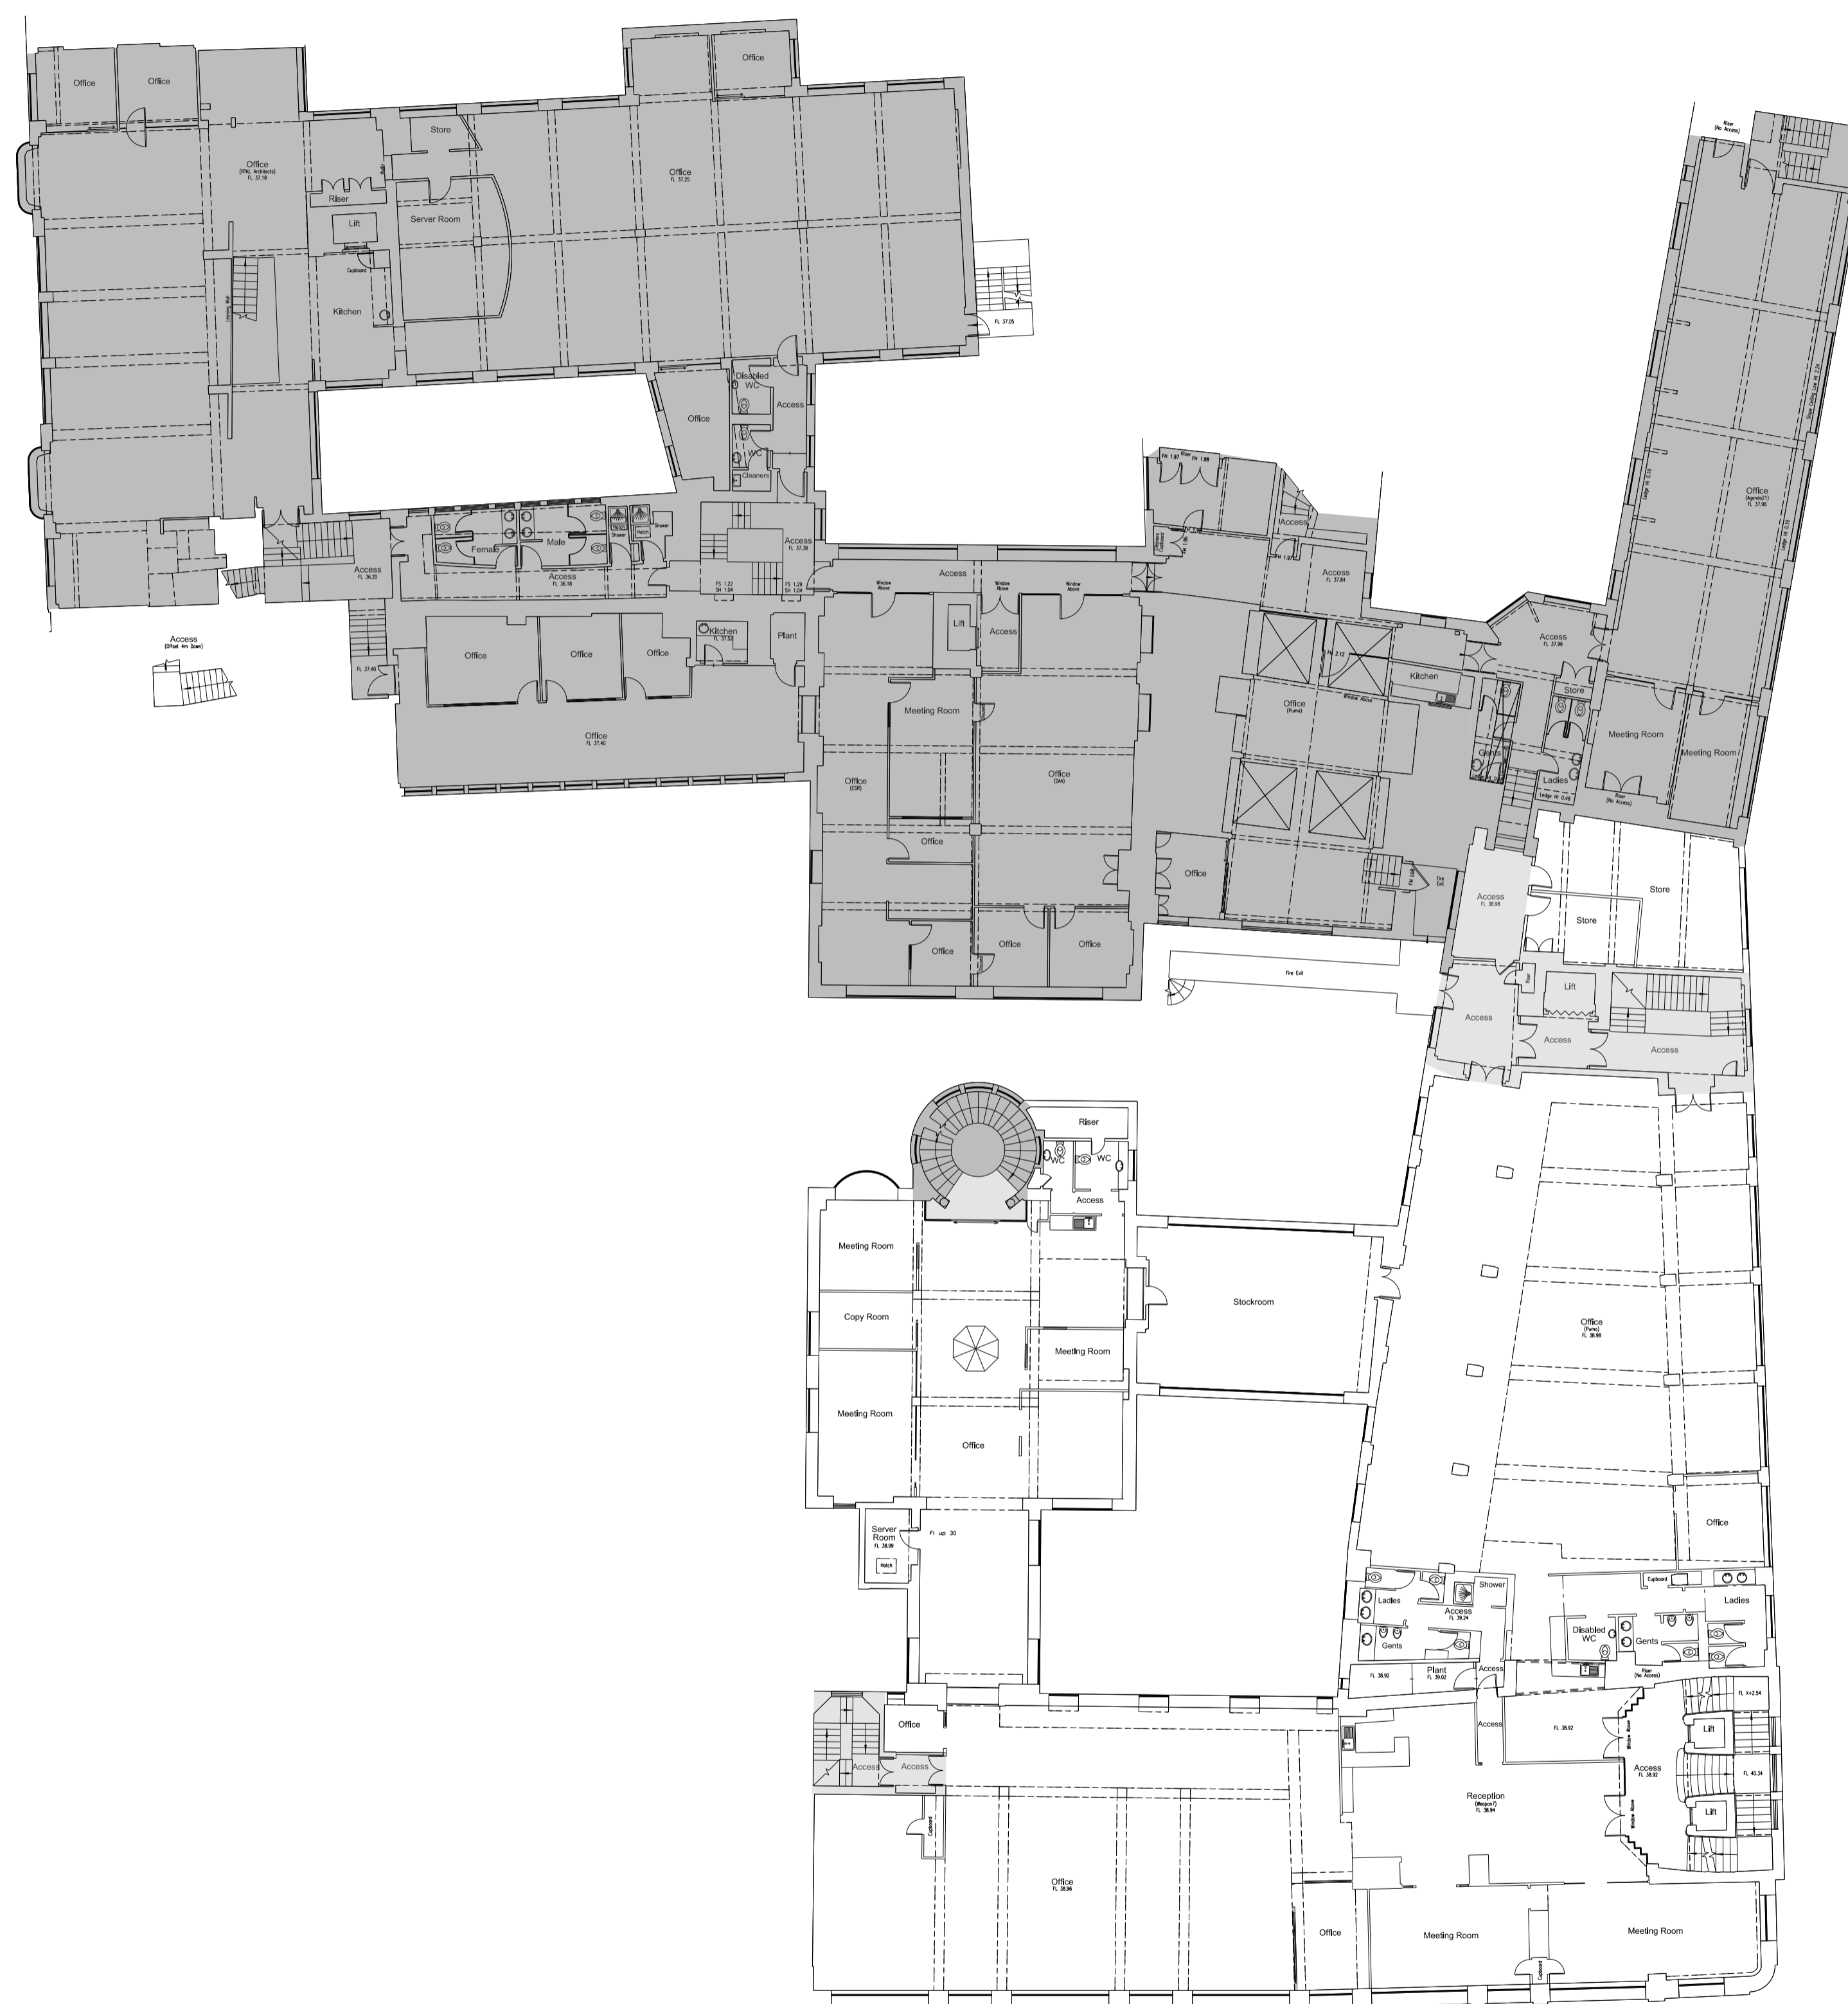

- Shared circulation spaces to have limited work carried out as part of phase 2 refurbishment.
- Not part of phase 2 refurbishment



REV.	DESCRIPTION	DATE	DRN BY	CKD BY

jmarchitects

PROJECT			
Heals Refurbishment Phase 2			
TITLE			
Third Floor as Existing			
CLIENT			
Threadneedle Property Investments Ltd			
JOB No.	DRAWING No.	REVISION	
5354	P(00)013	/	
SCALE	DRAWN BY	CHECKED BY	
1:200 @ A1	AM	MB	
STATUS	DATE	DATE	
Planning	09/01/14	09/01/14	

2nd Floor
 Threeways House
 40-44 Clapstone Street
 London
 W1W 5DW
 T: 0207 580 5330
 F: 0207 436 5348
 Ion@jmachitects.net
 www.jmachitects.net