



BELSIZE SQUARE

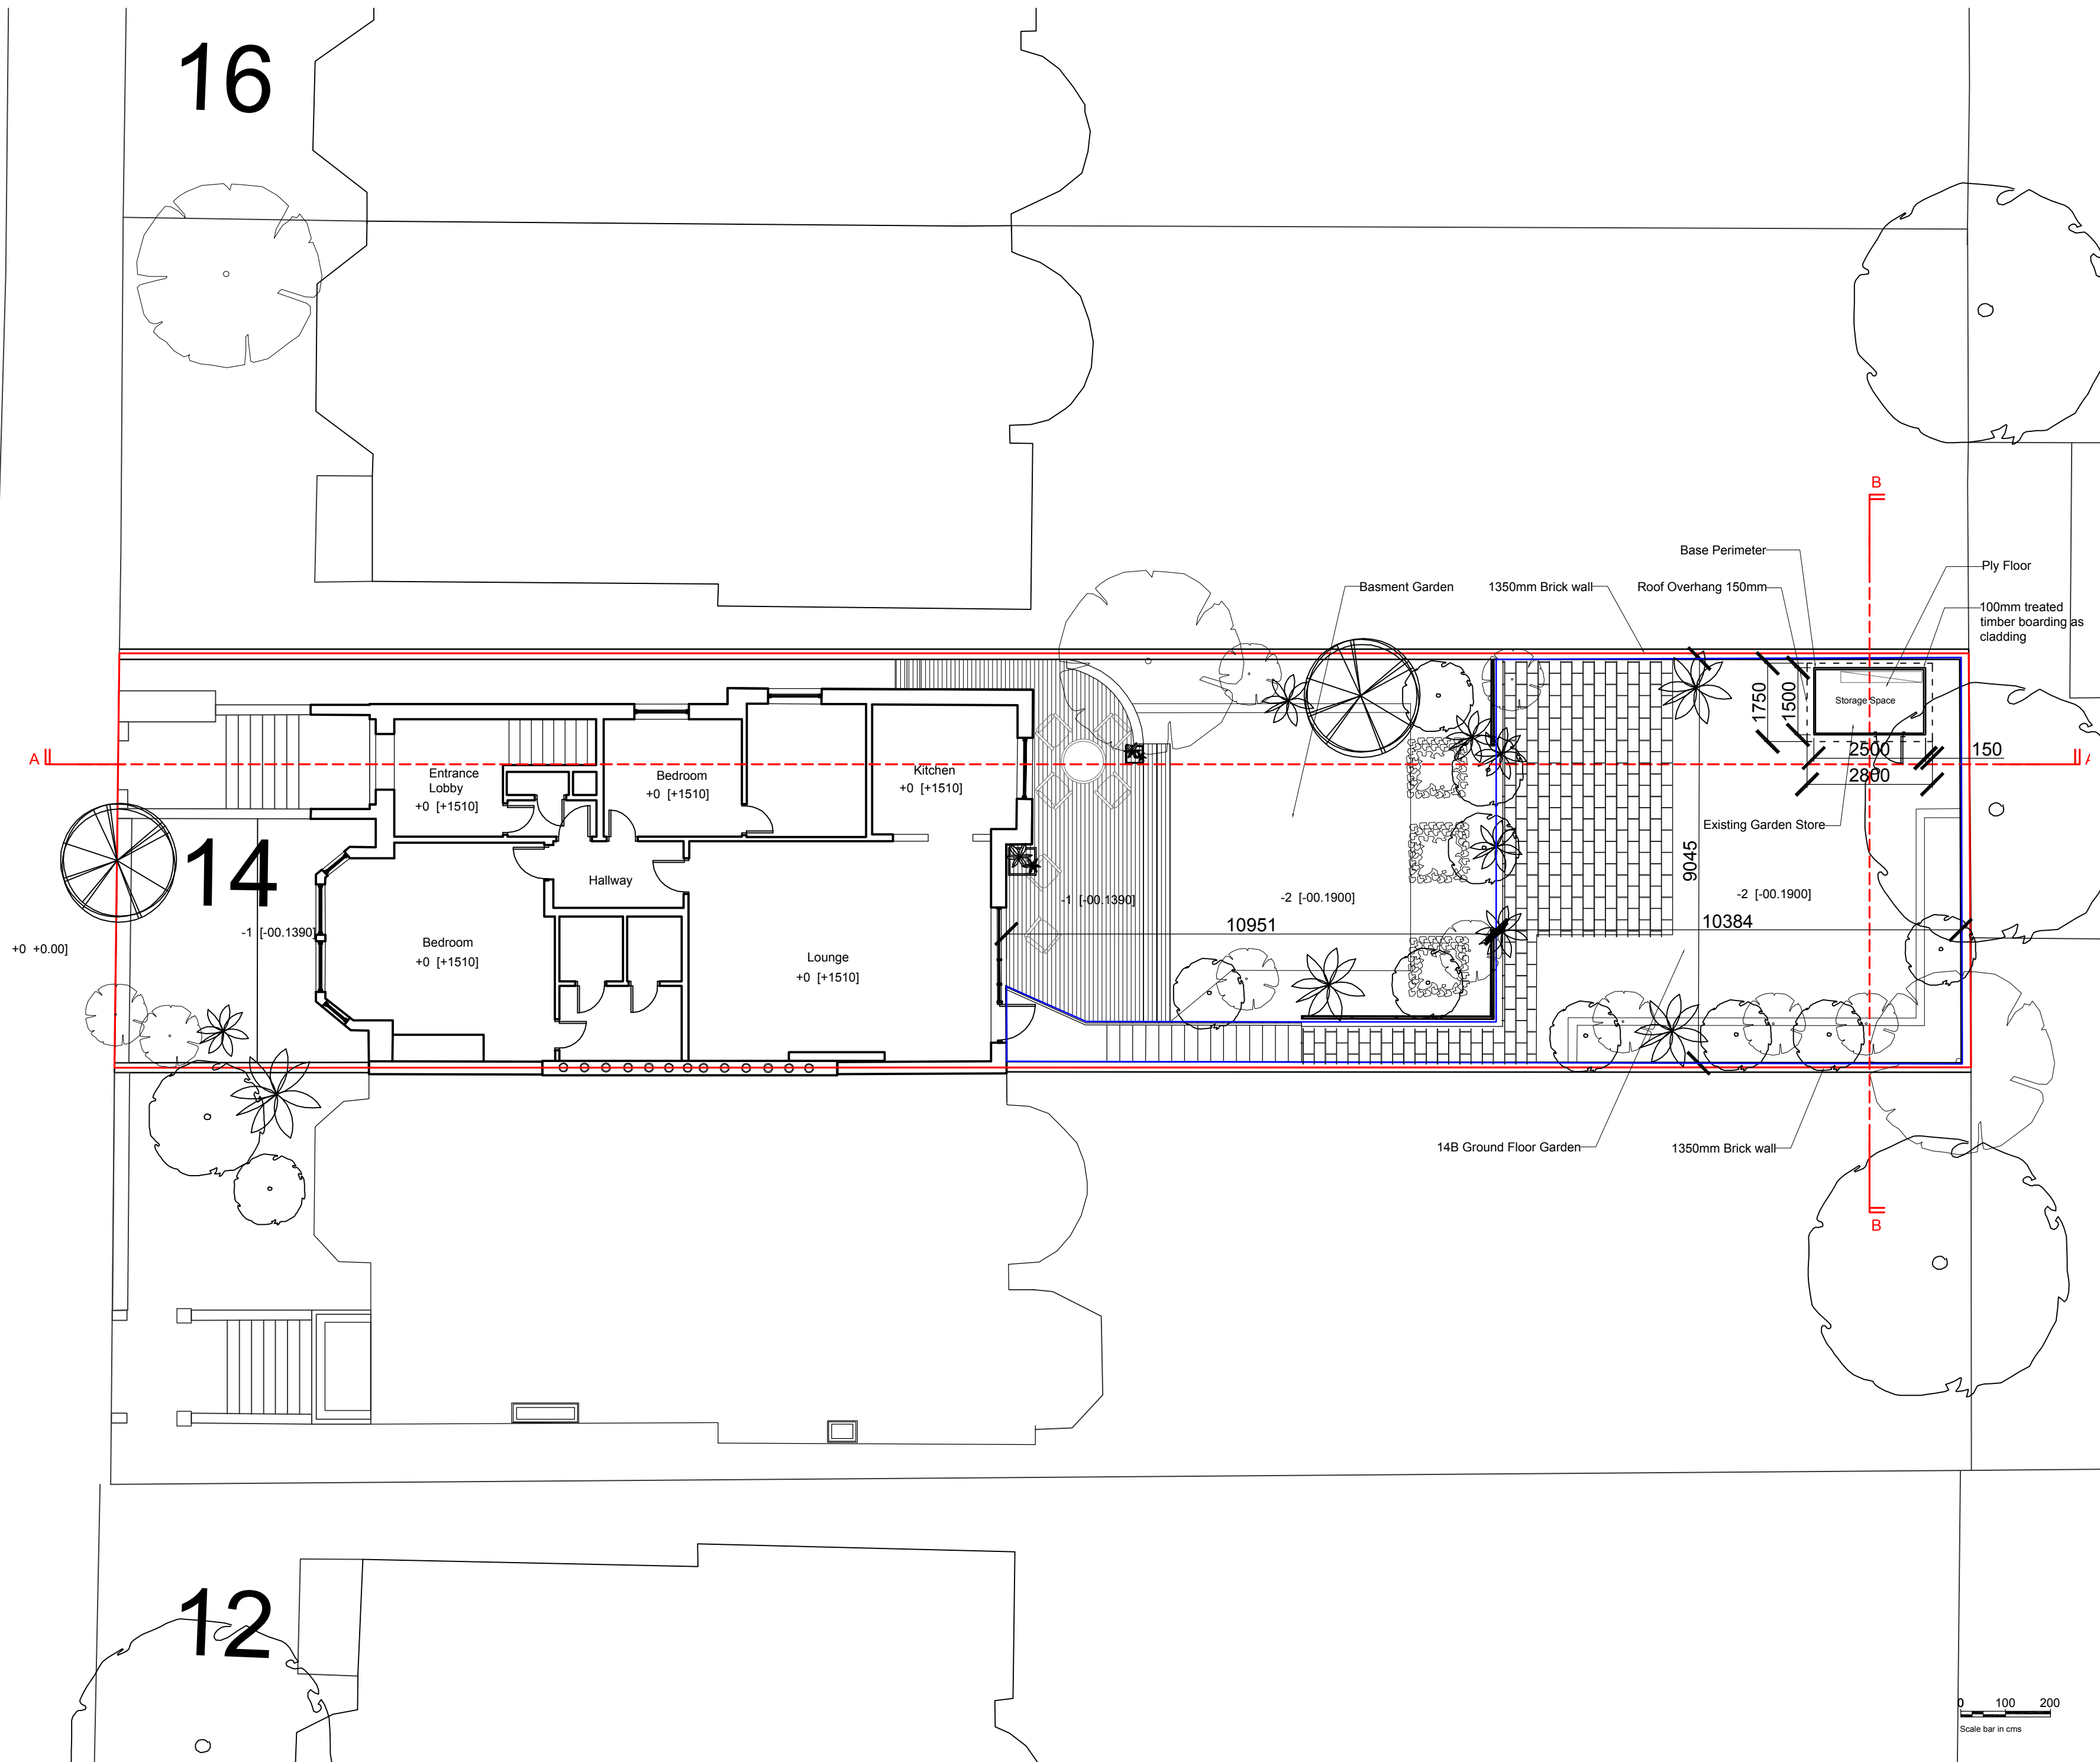

REVISIONS:

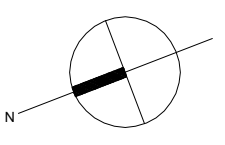

GENERAL NOTES:
 - Development Site
 - Other land owned by the applicant

PLANNING EXISTING GROUND FLOOR PLAI

14B, GROUND FLOOR FLAT, BELSIZE SQUARE, CAMDEN, LONDON NW3 4HT

DRAWING NUMBER
A 2 1 1 4 E X 2 0 0 3

DATE	13/07/14	SCALE	1:100
REVISION	---/---	DRAWN	PC
REVISION	-	CHECKED	TC

chaudhuri ARCHITECTS
 22 HOOP LANE LONDON NW11 8JL T/F: 0208 458 1200
 email: info@chaudhuriarchitects .co.uk

