




REVISIONS:

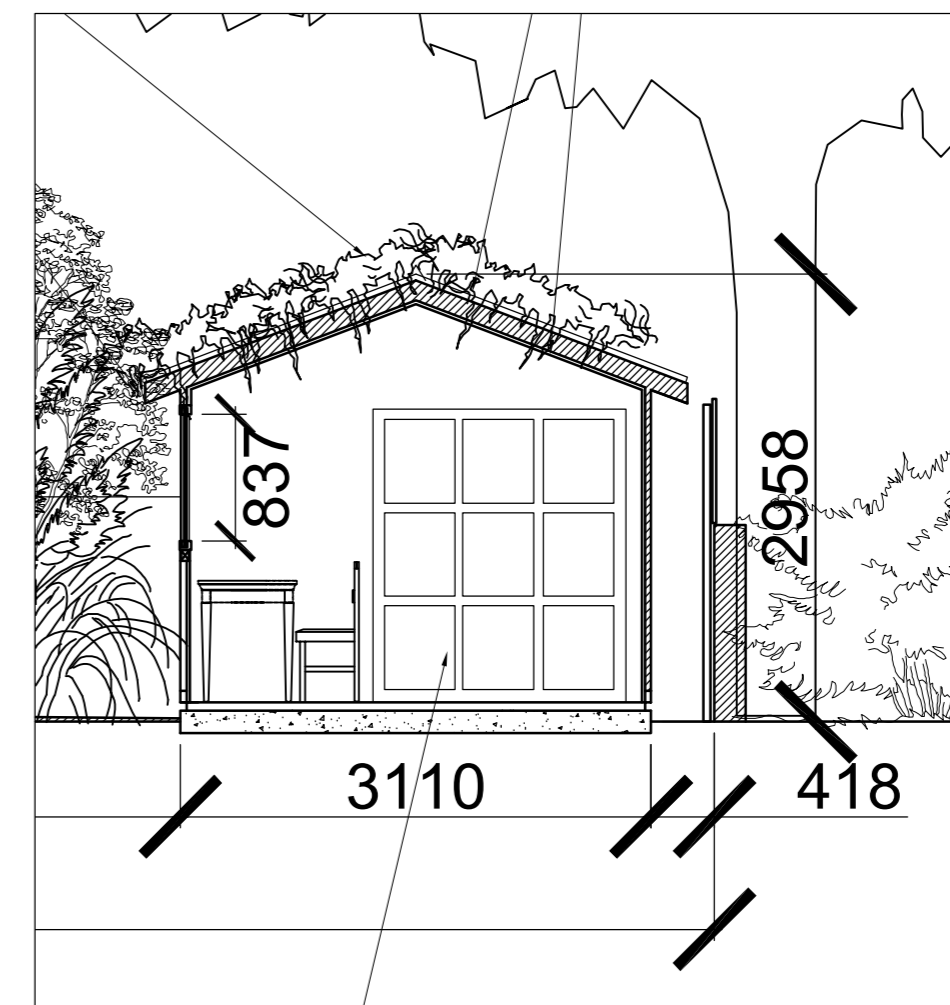

1:50 Proposed Garden Store

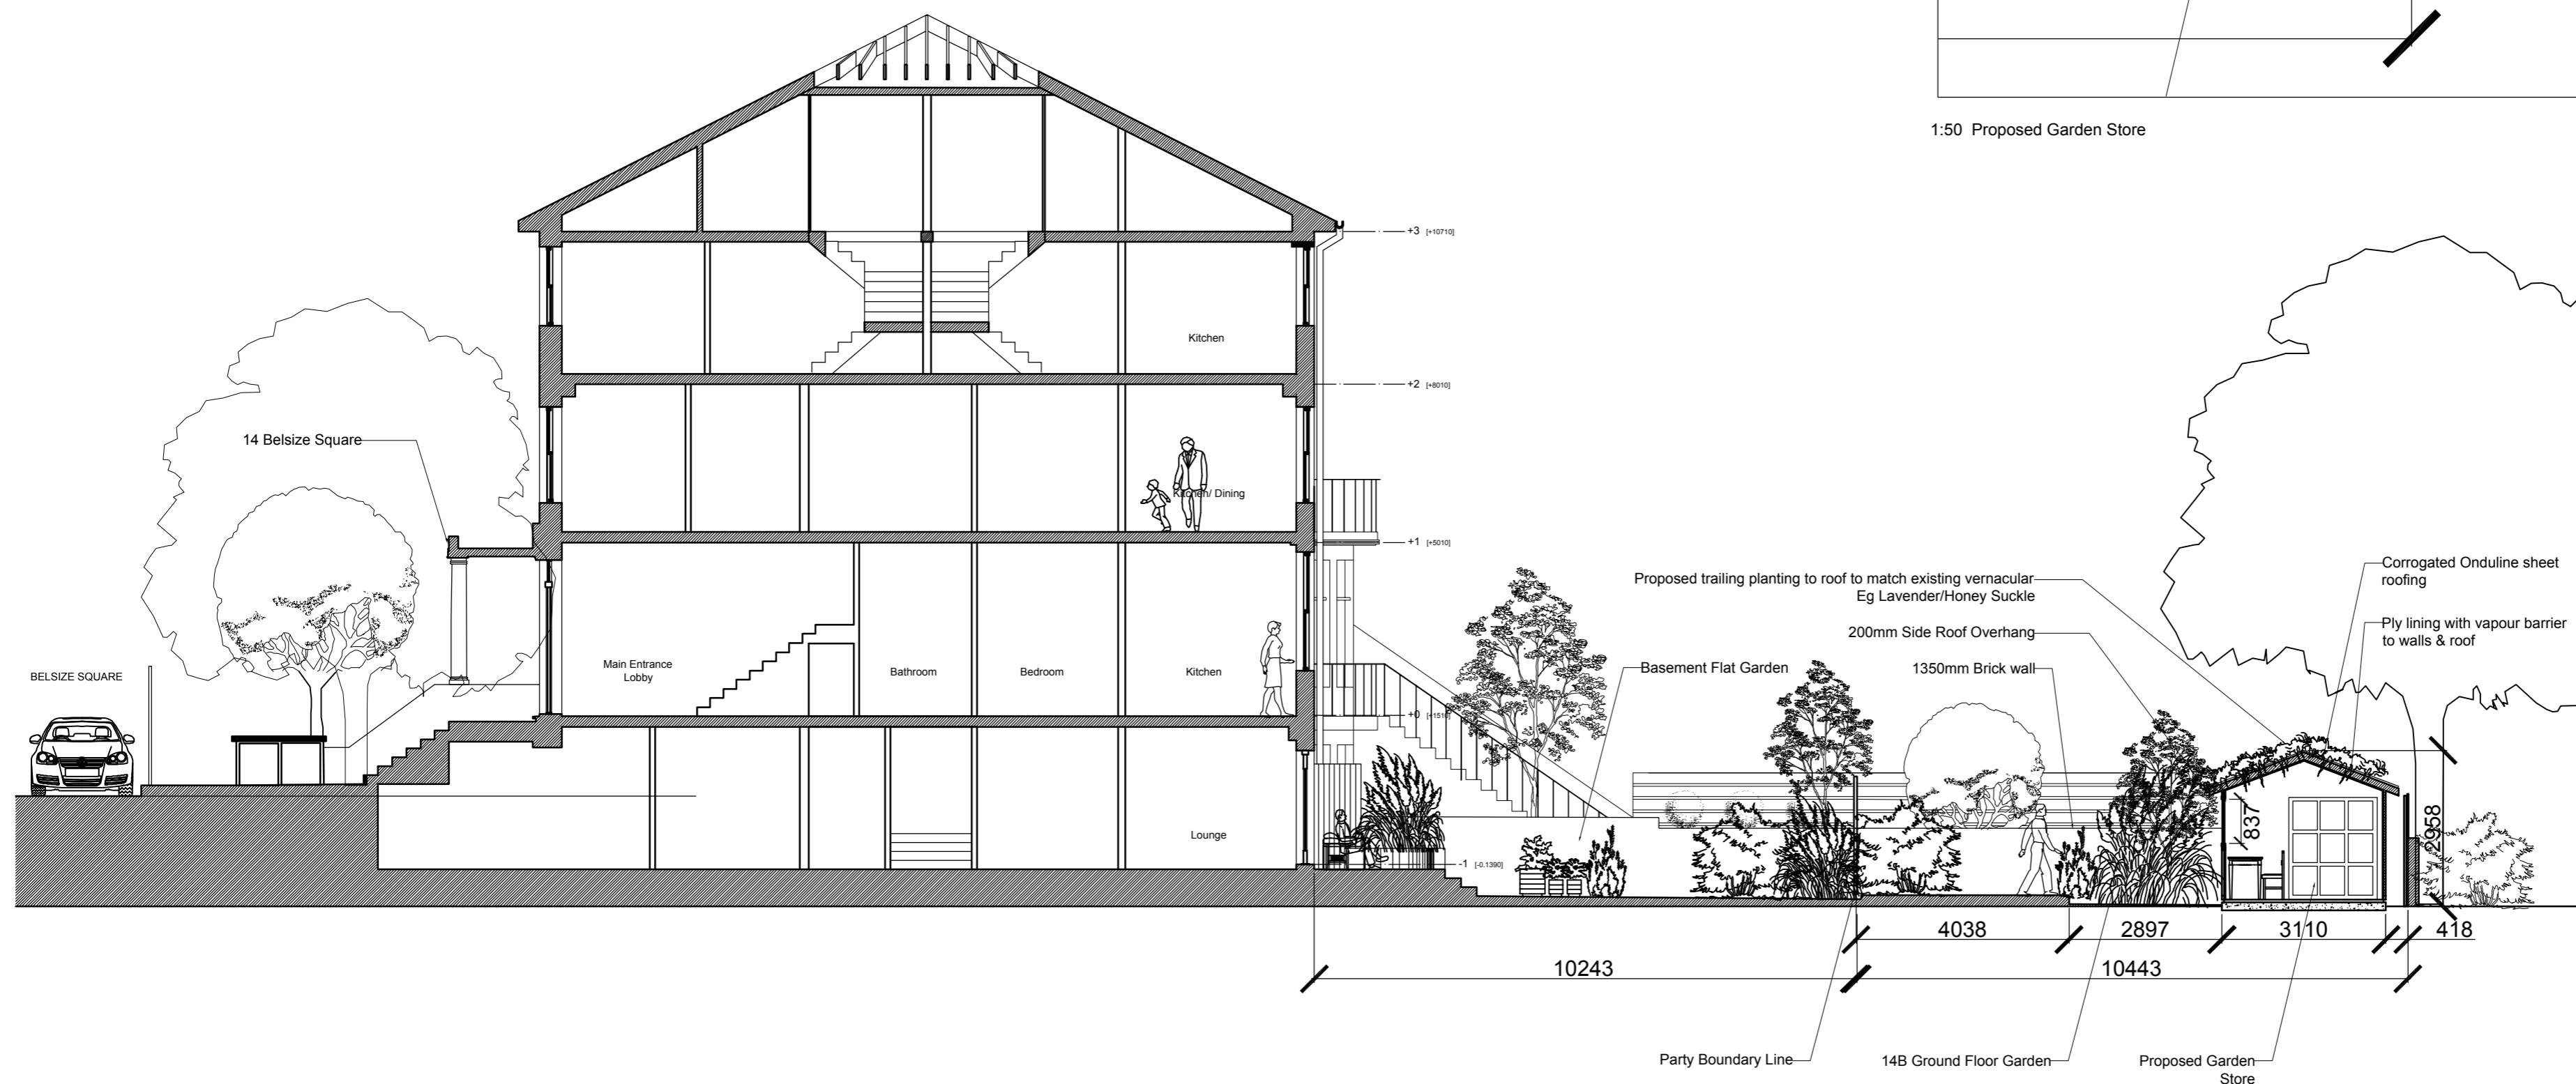

GENERAL NOTES:

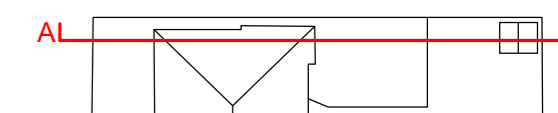

PLANNING

PROPOSED SECTION A-A

14B, GROUND FLOOR FLAT, BELSIZE SQUARE, CAMDEN, LONDON, NW3 4HT

DRAWING NUMBER
A 2 1 1 4 P L 4 0 0 1

DATE 13/07/14 SCALE 1:100

REVISION DATE --/---- DRAWN BY PC
REVISION NO. - CHECKED BY TC

chaudhuri ARCHITECTS
22 HOOP LANE LONDON NW11 8JL T/F: 0208 458 1200
email: info@chaudhuriarchitects .co.uk

