


NOTES:

- Coordinates given to centre of lighting units / columns.
- All recessed lighting within concrete flag paving to be aligned equally and neatly with paving coursing. Lighting units to be positioned so as to minimise cutting of paving units. Light units have been positioned so as to be spaced with 400 x 400 mm paving grid. Final position of units can be adjusted on site so that the fit neatly with paving coursing.
- All EX13 recessed lighting units to face of RC seating walls to be positioned at a consistent datum. Top of lighting units to be 100mm below top of concrete (not 100mm below top of timber seating).
- MUC = MUGA Lighting Column. - Coordinates given to centre of column. RC footing to all light columns to engineers (BG details). All column footings located in soft landscape to be positioned below soft landscape.
- Top of all light column heights to be at a consistent datum / level.
- All footings to MUGA and column lighting to be coordinated with below ground drainage services including ground source heat pile service trench. Any clashes to be checked and confirmed with design team.

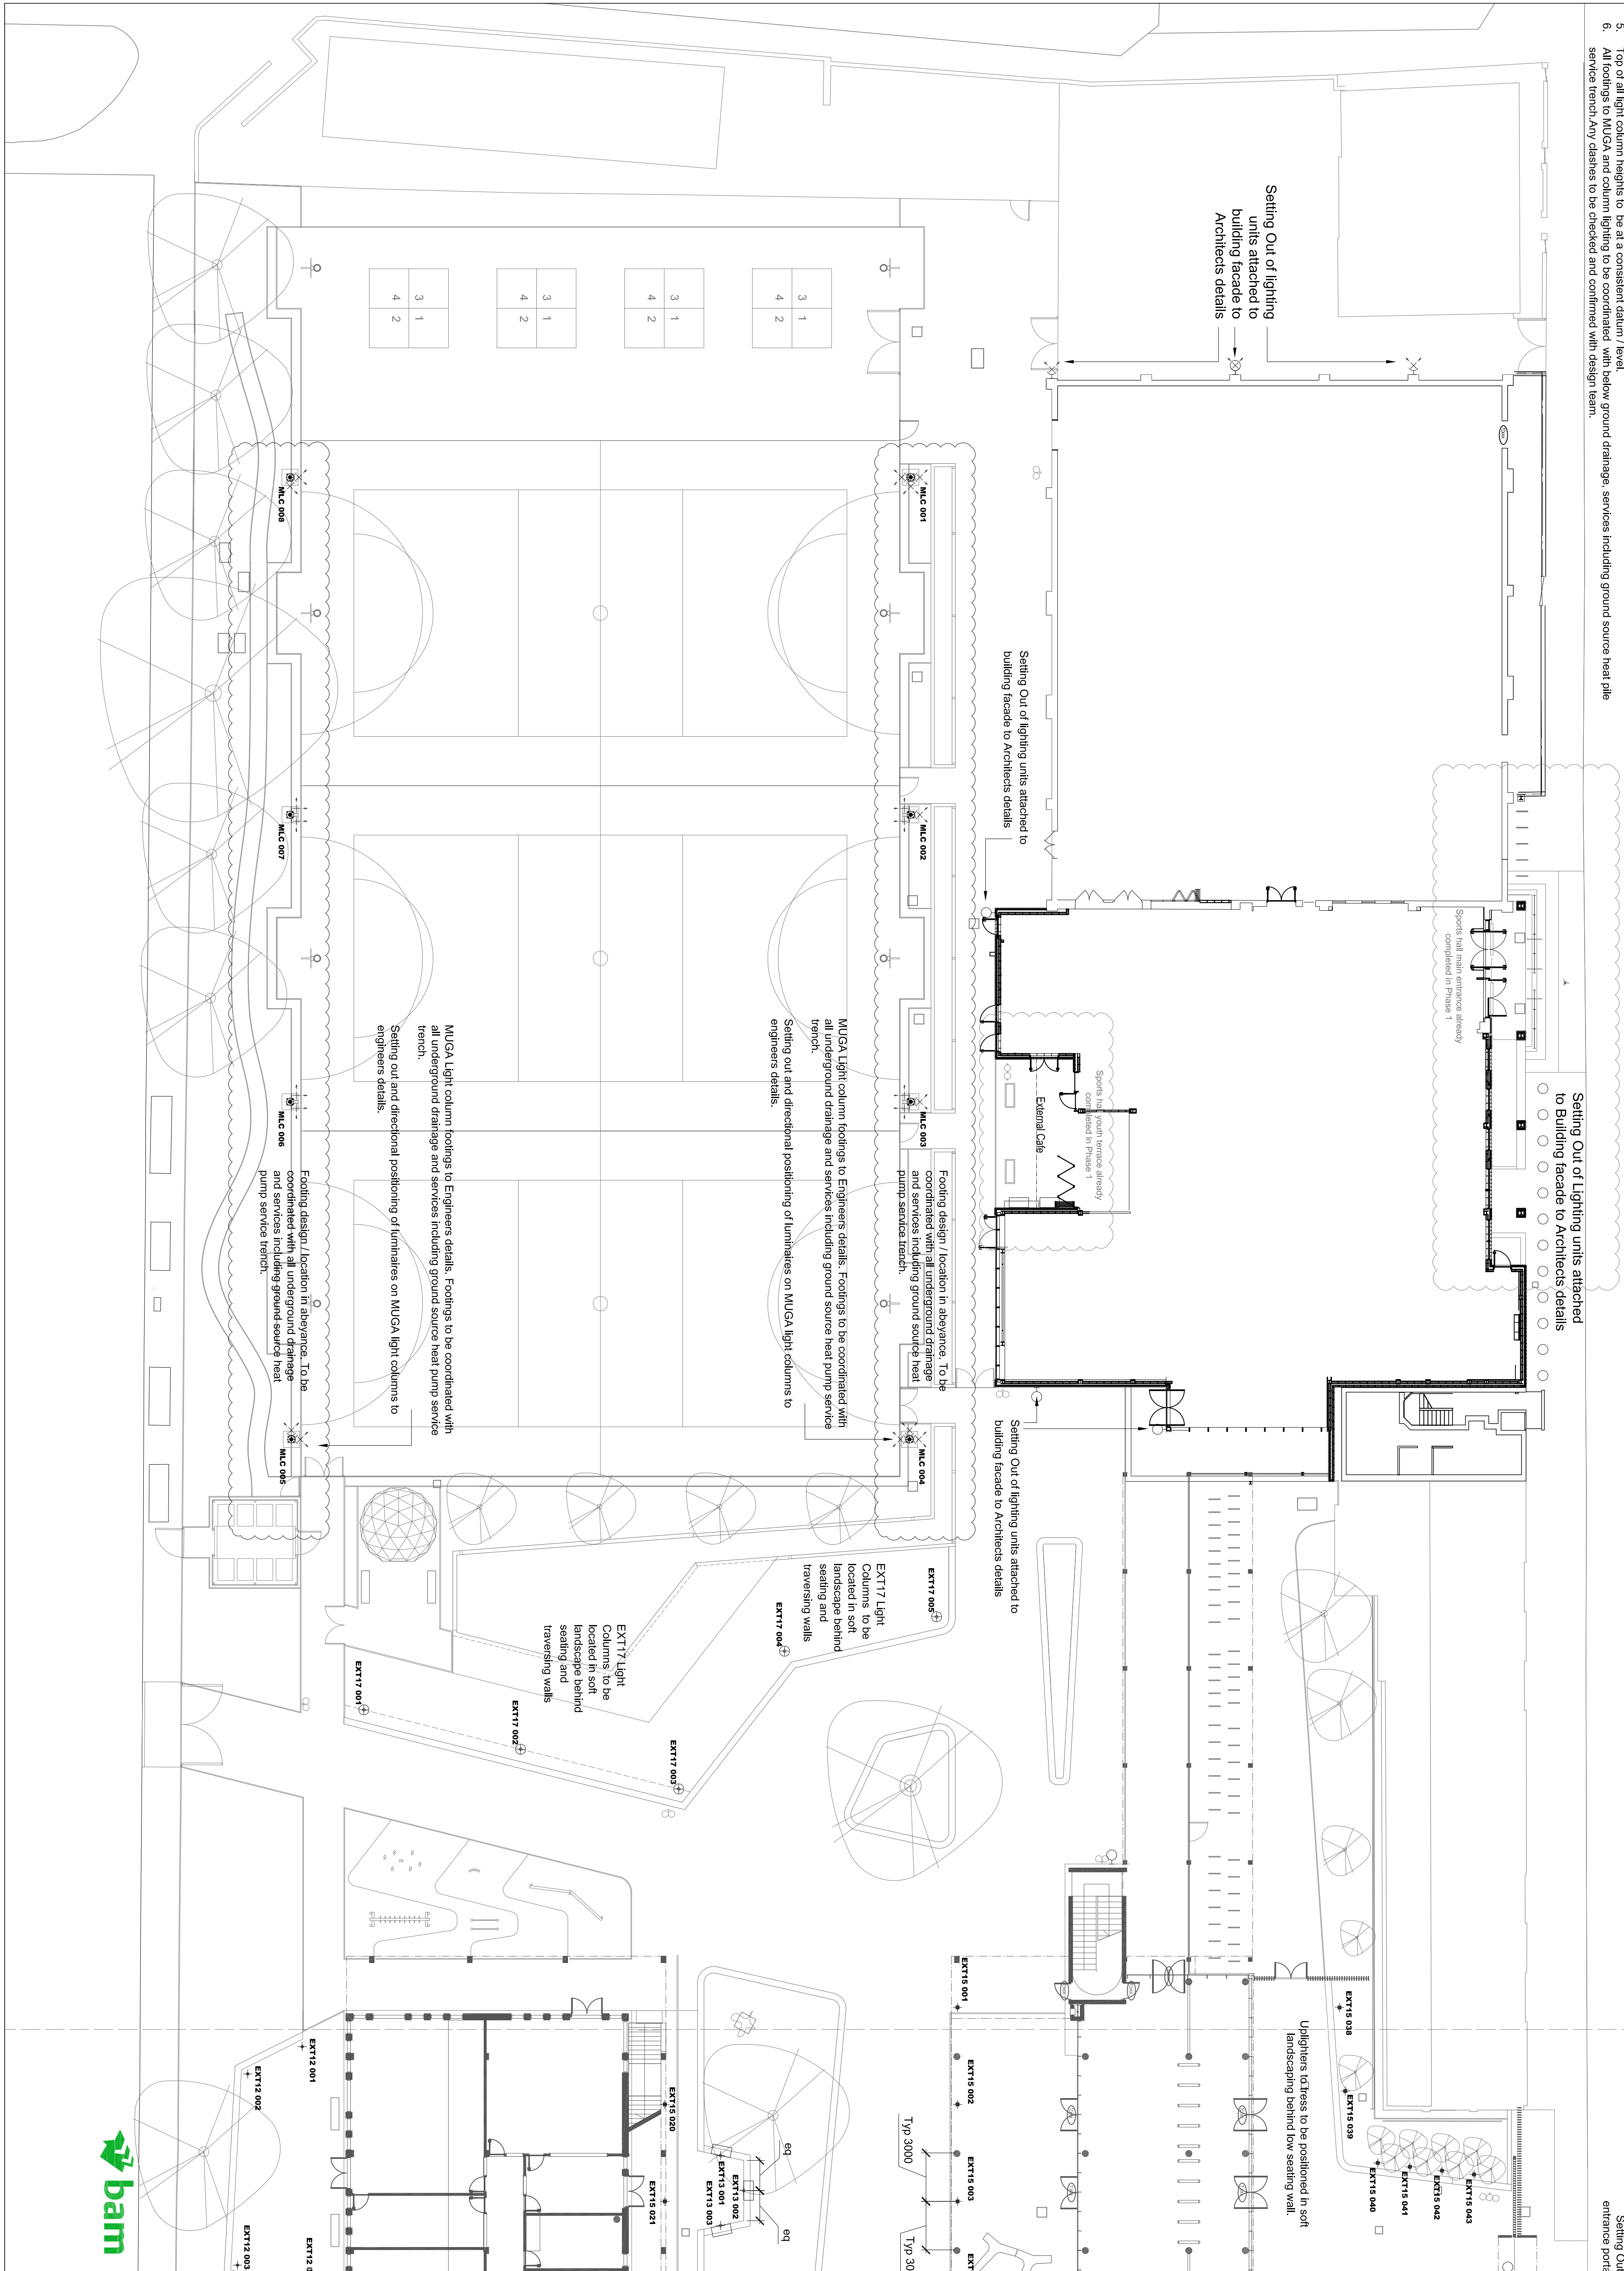

- GENERAL NOTES:
- ALL DIMENSIONS AND LEVELS SHALL BE CHECKED ON SITE PRIOR TO CONSTRUCTION.
 - ALL LANDSCAPE DRAWINGS TO BE READ IN CONJUNCTION WITH ALL RELEVANT ENGINEER'S AND ARCHITECT'S DRAWINGS AND SPECIFICATIONS.
 - ALL DRAWINGS TO BE READ IN CONJUNCTION WITH THE LANDSCAPE SPECIFICATION.
 - CONTRACTOR'S RESPONSIBILITY CONCERNING THE DRAWINGS SHOULD BE REFERRED TO THE IMMEDIATELY.
 - ALL DIMENSIONS IN MILLIMETRES (UNLESS NOTED OTHERWISE).
 - DO NOT SCALE OFF THIS DRAWING.
 - EXISTING SERVICE ALIGNMENTS SHALL BE CHECKED ON SITE BY THE CONTRACTOR PRIOR TO CONSTRUCTION WORK COMMENCING.

External Lighting Setting Out

#	Eastings	Northings
EXT12 001	529602462	183294454
EXT12 002	529602462	183294454
EXT12 003	529598100	1833007882
EXT12 004	529598144	1833006765
EXT12 005	529598067	183328012
EXT12 006	529579411	183331546
EXT12 007	529578254	183333079
EXT12 008	529577946	183334162
EXT12 009	529577946	183334162
EXT12 010	529567089	183346820
EXT12 011	529567089	183350018
EXT12 012	529564424	183350018
EXT12 013	529556681	183314316
EXT12 014	529555339	183313102
EXT12 015	529553999	183310836
EXT12 016	529553999	183310836
EXT12 017	529551317	183309469
EXT12 018	529549681	183308245
EXT12 019	529548627	183307031
EXT12 020	529547285	183305817
EXT12 021	529545343	183304602
EXT12 022	529539325	1833339225
EXT12 023	529537714	183338401
EXT12 024	529537714	183338401
EXT12 025	529534491	183337576
EXT12 026	529534491	183337576
EXT12 027	529532880	183335928
EXT12 028	529531289	183335103
EXT12 029	529531289	183335103
EXT12 030	529522060	1833356427
EXT12 031	529522060	1833356427
EXT12 032	529524823	183331805
EXT13 001	529577307	183356335
EXT13 002	529574803	183286328
EXT13 003	529574803	183286328
EXT13 004	52957357	183351239
EXT13 005	52957357	183351239
EXT13 006	529561603	183307119
EXT13 007	529561603	183307119
EXT13 008	529561603	183307119
EXT13 009	529561603	183307119
EXT13 010	529561603	183307119
EXT13 011	529562260	183356427
EXT13 012	529520715	183359382
EXT13 013	529520715	183359382
EXT15 001	529570418	183269500
EXT15 002	529567021	183274446
EXT15 003	529563624	183278393
EXT15 004	529563624	183278393
EXT15 005	529565851	183289282
EXT15 006	529565851	183289282
EXT15 007	529565003	183289173
EXT15 008	529546638	183304119
EXT15 009	529543241	183309065
EXT15 010	529538944	183314010
EXT15 011	529538944	183314010
EXT15 012	529533409	183323901
EXT15 013	529528652	183328947
EXT15 014	529528652	183328947
EXT15 015	529519461	183343684
EXT15 016	529516064	183348629
EXT15 017	529512686	183353575
EXT15 018	529512686	183353575
EXT15 019	529505872	183363465
EXT15 020	529505872	183363465
EXT15 021	529519441	183284896
EXT15 022	529578546	183288641
EXT15 023	529575149	183294387
EXT15 024	529571782	183295533
EXT15 025	52956538	183300442
EXT15 026	529561561	183314369
EXT15 027	529568163	183319315
EXT15 028	529564766	183324261
EXT15 029	529551368	183329206
EXT15 030	529547972	183334152
EXT15 031	529547972	183334152
EXT15 032	529541178	183344043
EXT15 033	529537780	183348988
EXT15 034	529538438	183356017
EXT15 035	529533039	183360963
EXT15 036	529529842	183365909
EXT15 037	529526249	183370854
EXT15 038	529543543	183262712
EXT15 039	529547717	183360189
EXT15 040	529543543	183262712
EXT15 041	529541771	183261784
EXT15 042	529538999	183260866
EXT15 043	529538228	183259828
EXT15 044	529542627	183245855
EXT15 045	529542627	183245855
EXT15 046	529538670	183271837
EXT15 047	529538692	183270479
EXT15 048	529534714	183269120
EXT15 049	529532736	183267761
EXT17 001	529611104	183275124
EXT17 002	529592729	183264149
EXT17 003	529592729	183264149
EXT17 004	529591711	183257397
EXT17 005	529591711	183257397
EXT17 006	529585157	183250318
MUC 001	529626376	183193136
MUC 002	529614657	183210343
MUC 003	529604501	183224914
MUC 004	529604501	183224914
MUC 005	529624275	183246716
MUC 006	529636159	183246716
MUC 007	529646209	183232085
MUC 008	529658028	183214878



03.12.2013 Issued for Construction
Camden BSF South Camden Community School
LANDSCAPE EXTERNAL LIGHTING
SETTING OUT 1 of 2
date 06.08.2010
scale 1:200 @ A1
SCCS LAND_1936 REV A

ORIGINAL DRAWING SIZE A1 X 500mm

10 0 10 20 