


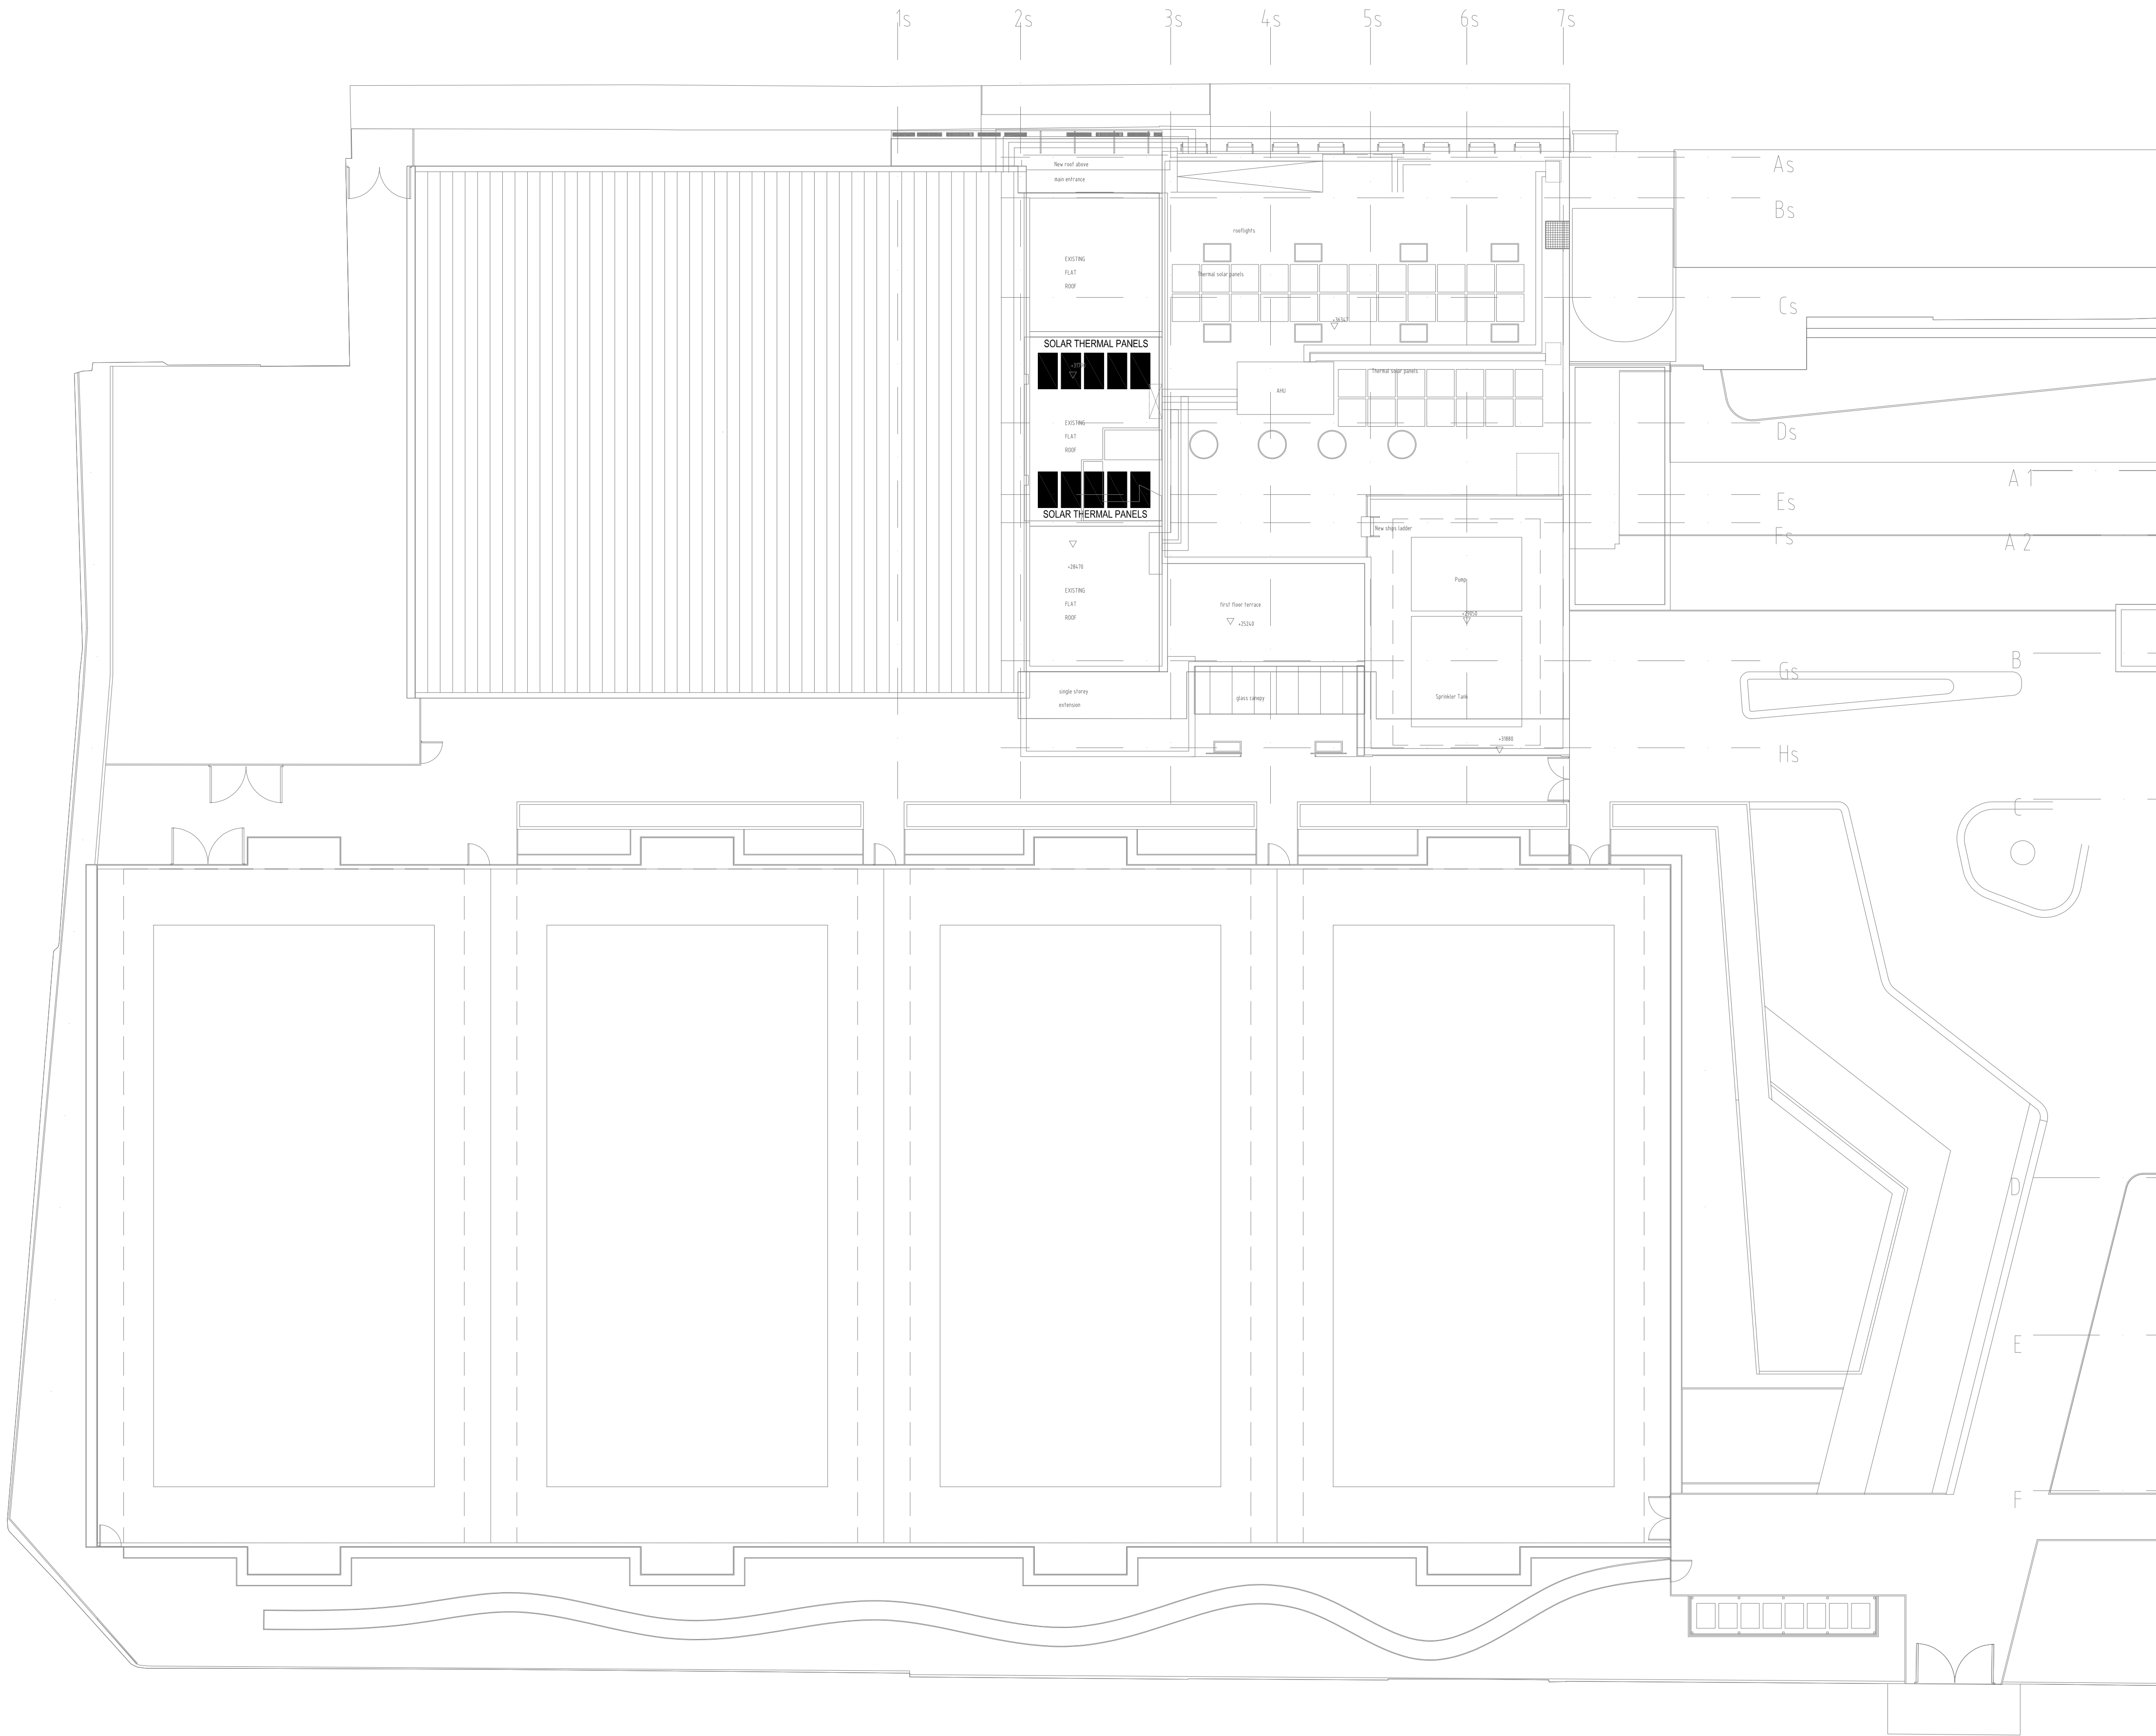

© Buro Happold Limited or its group companies.
All Rights reserved. Buro Happold and its group companies assert (unless otherwise agreed in writing) their
Rights under s.77 to 88 of the Copyright, Designs and Patents Act 1988.

DO NOT SCALE THIS DRAWING.

HEALTH AND SAFETY INFORMATION

IN ADDITION TO THE HAZARDS/RISKS NORMALLY ASSOCIATED WITH THE TYPES OF
WORK DETAILED ON THIS DRAWING, NOTE THE FOLLOWING:

CONSTRUCTION

ARCHITECT TO SPECIFY EDGE PROTECTION AROUND ANY PLANT COMPOUNDS/PARAPETS ON
THE ROOF THAT CONTAIN MECHANICAL EQUIPMENT AND PHOTOVOLTAIC ARRAYS.


MAINTENANCE/CLEANING/OPERATION

ARCHITECT TO SPECIFY EDGE PROTECTION AROUND ANY PLANT COMPOUNDS/PARAPETS ON
THE ROOF THAT CONTAIN MECHANICAL EQUIPMENT AND PHOTOVOLTAIC ARRAYS.

DECOMMISSIONING/DEMOLITION

ARCHITECT TO SPECIFY EDGE PROTECTION AROUND ANY PLANT COMPOUNDS/PARAPETS ON
THE ROOF THAT CONTAIN MECHANICAL EQUIPMENT AND PHOTOVOLTAIC ARRAYS.
ASBESTOS MAY BE PRESENT DURING DECON/DEMOLITION OF EXISTING BUILDINGS. THE
CONTRACTOR SHALL LIAISE WITH THE MAIN CONTRACTOR PRIOR TO STARTING WORKS.

Notes

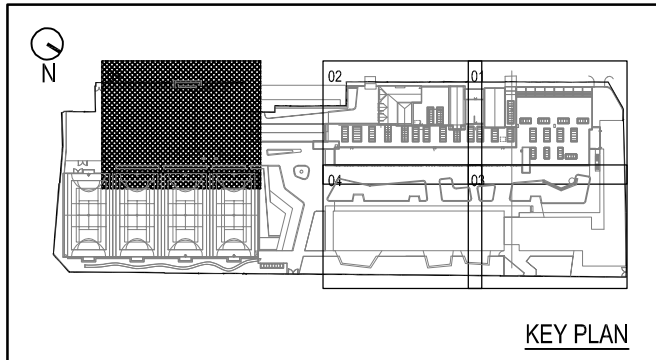

1. THIS DRAWING IS TO BE READ IN CONJUNCTION WITH ALL
OTHER DISCIPLINES DRAWINGS, SCHEDULES &
SPECIFICATION.
2. DIMENSIONS GOVERN ON ALL DRAWINGS & DETAILS. DO
NOT SCALE THE DRAWING.
3. SHOULD ANY DISCREPANCIES BE FOUND WITH THIS
DRAWING & ANY ASSOCIATED
DRAWINGS/SPECIFICATIONS/REPORTS THIS SHOULD BE
BROUGHT TO THE ATTENTION OF THE ENGINEER
IMMEDIATELY.
4. THIS DRAWING SHALL ONLY BE USED FOR THE SPECIFIC
SERVICES INTENDED.
5. UNLESS OTHERWISE STATED ALL DIMENSIONS ARE IN
MILLIMETRES.
6. THIS DRAWING SHOULD BE READ IN CONJUNCTION WITH
THE SCHEMATICS SCCS_P_5704 & SCCS_E_4707 WHICH
REFER TO THE SOLAR THERMAL & PHOTOVOLTAIC
SYSTEMS RESPECTIVELY.


A	CONTRACT ISSUE	02.02.11	MC	LA
02	TENDER ISSUE	19.11.10	MC	LA
01	ISSUE FOR CP	11.10.10	MC	LA
00	ISSUE FOR CP	08.10.10	MC	LA
Rev	Description	Date	Dm	Ch'd

CONTRACT

Status of drawing



17 Newman Street
London
W1T 1PD
UK
Tel: +44 (0)20 7927 9700
Fax: +44 (0)870 787 4145
Email: 025901@burohappold.com
Web: www.burohappold.com

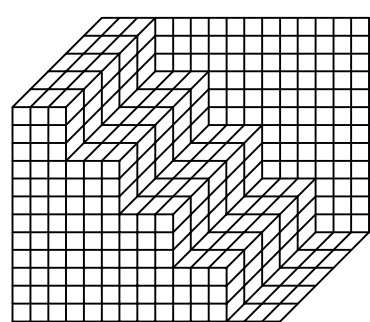

Buro Happold
Consulting Engineers

Architect **WALTERS AND COHEN**

Project **CAMDEN BSF - SOUTH CAMDEN**

Org Title **Renewables Layout**

Roof Level

Sheet 2 of 2

Scales@A1 1:200	Job No. 025901
Drawn by OZ	Drawing No. SCCS_M_4000_2
Checked by LM	Rev A
Date Sept 2010	