


EXISTING GROUND FLOOR LEVEL



PROPOSED GROUND FLOOR LEVEL

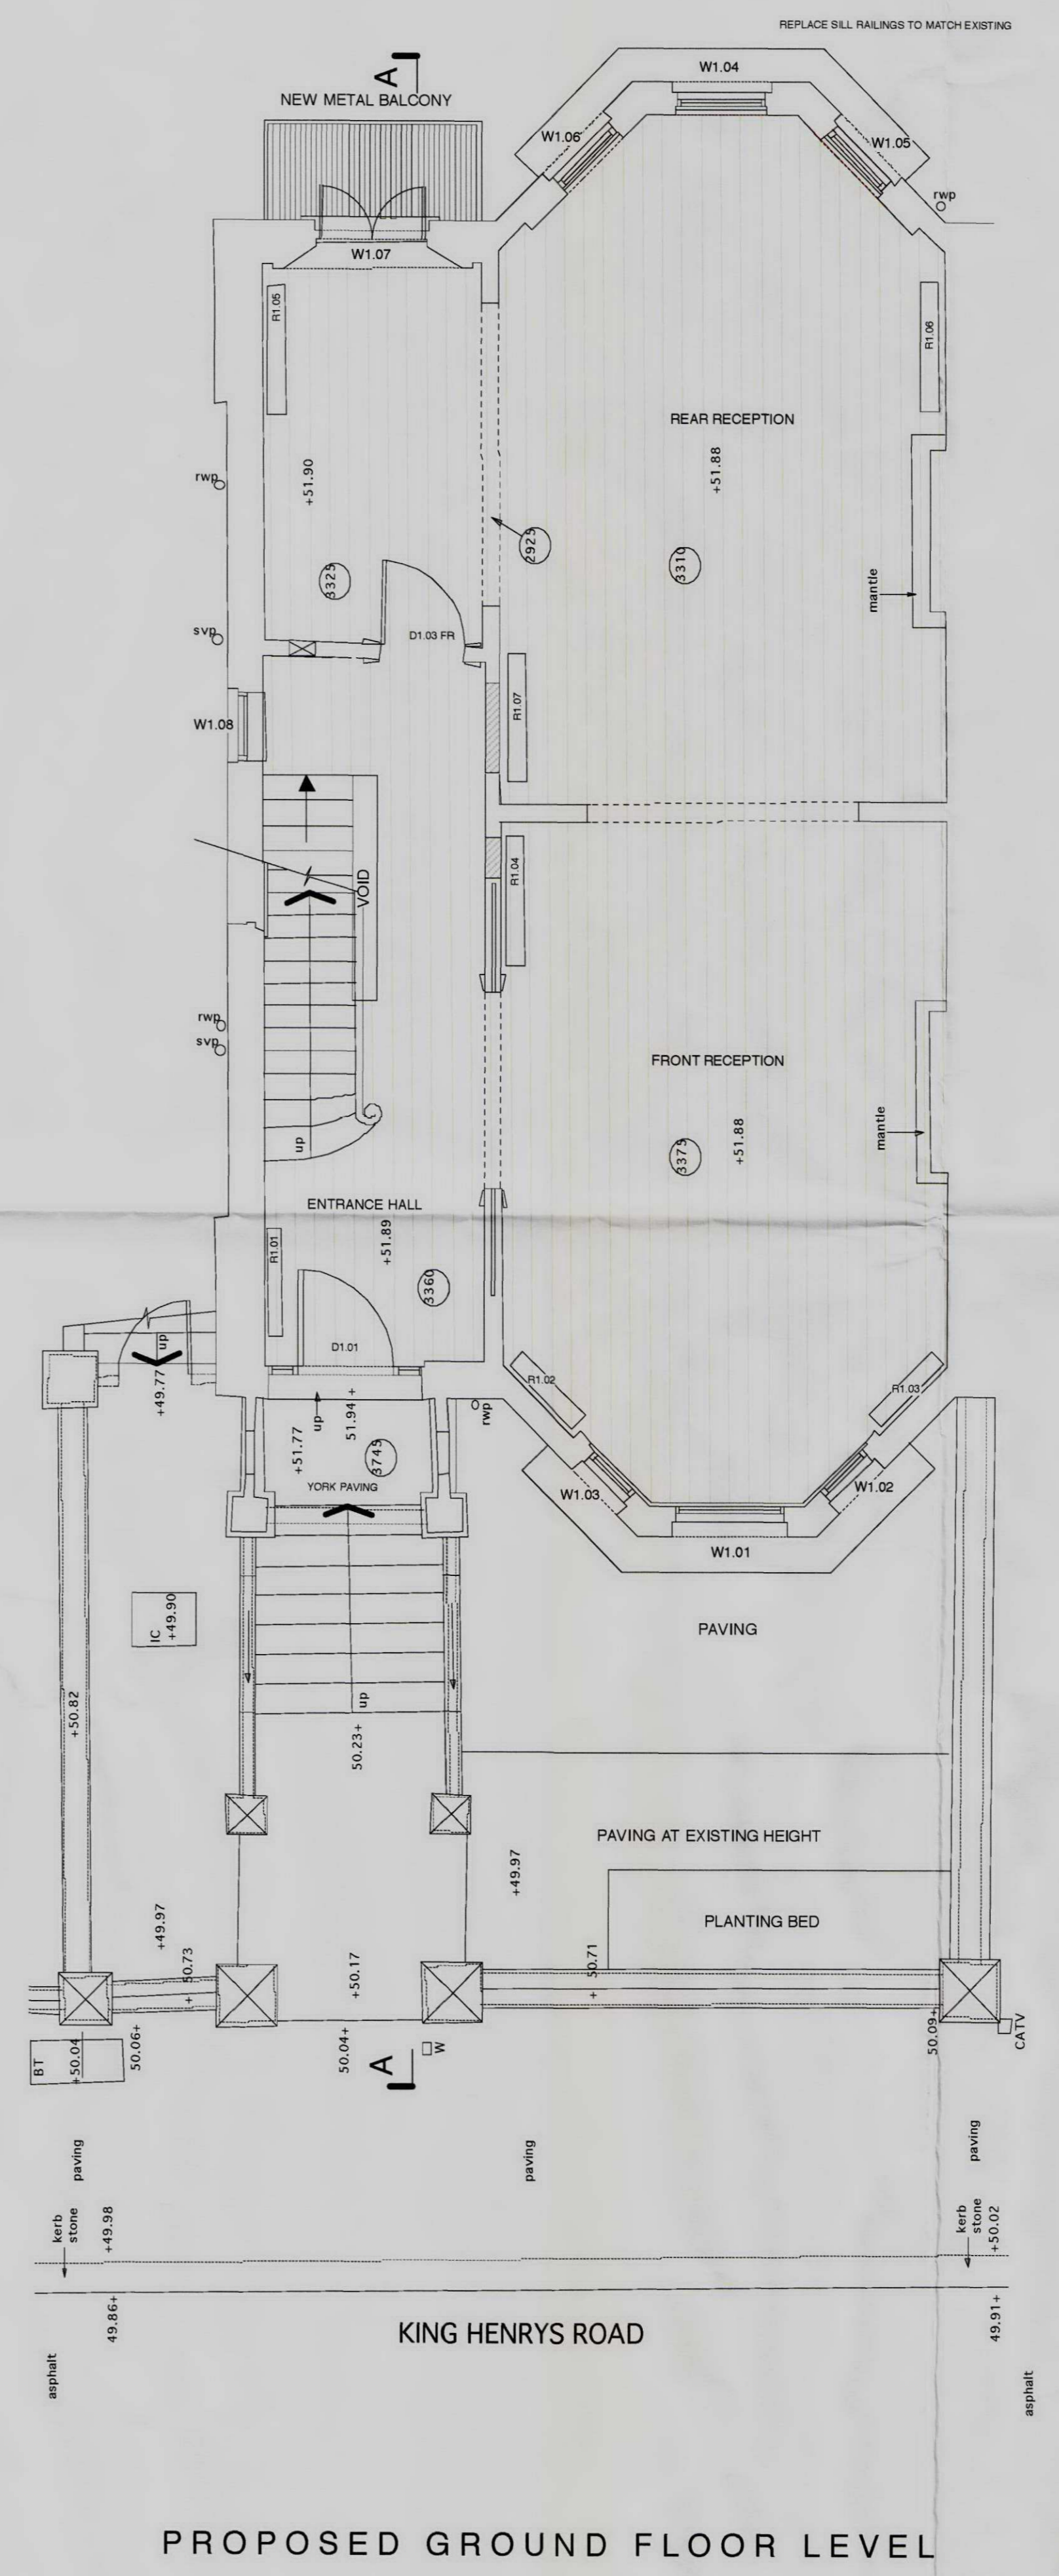