


**01** Section: East Mansard Roof  
1:5

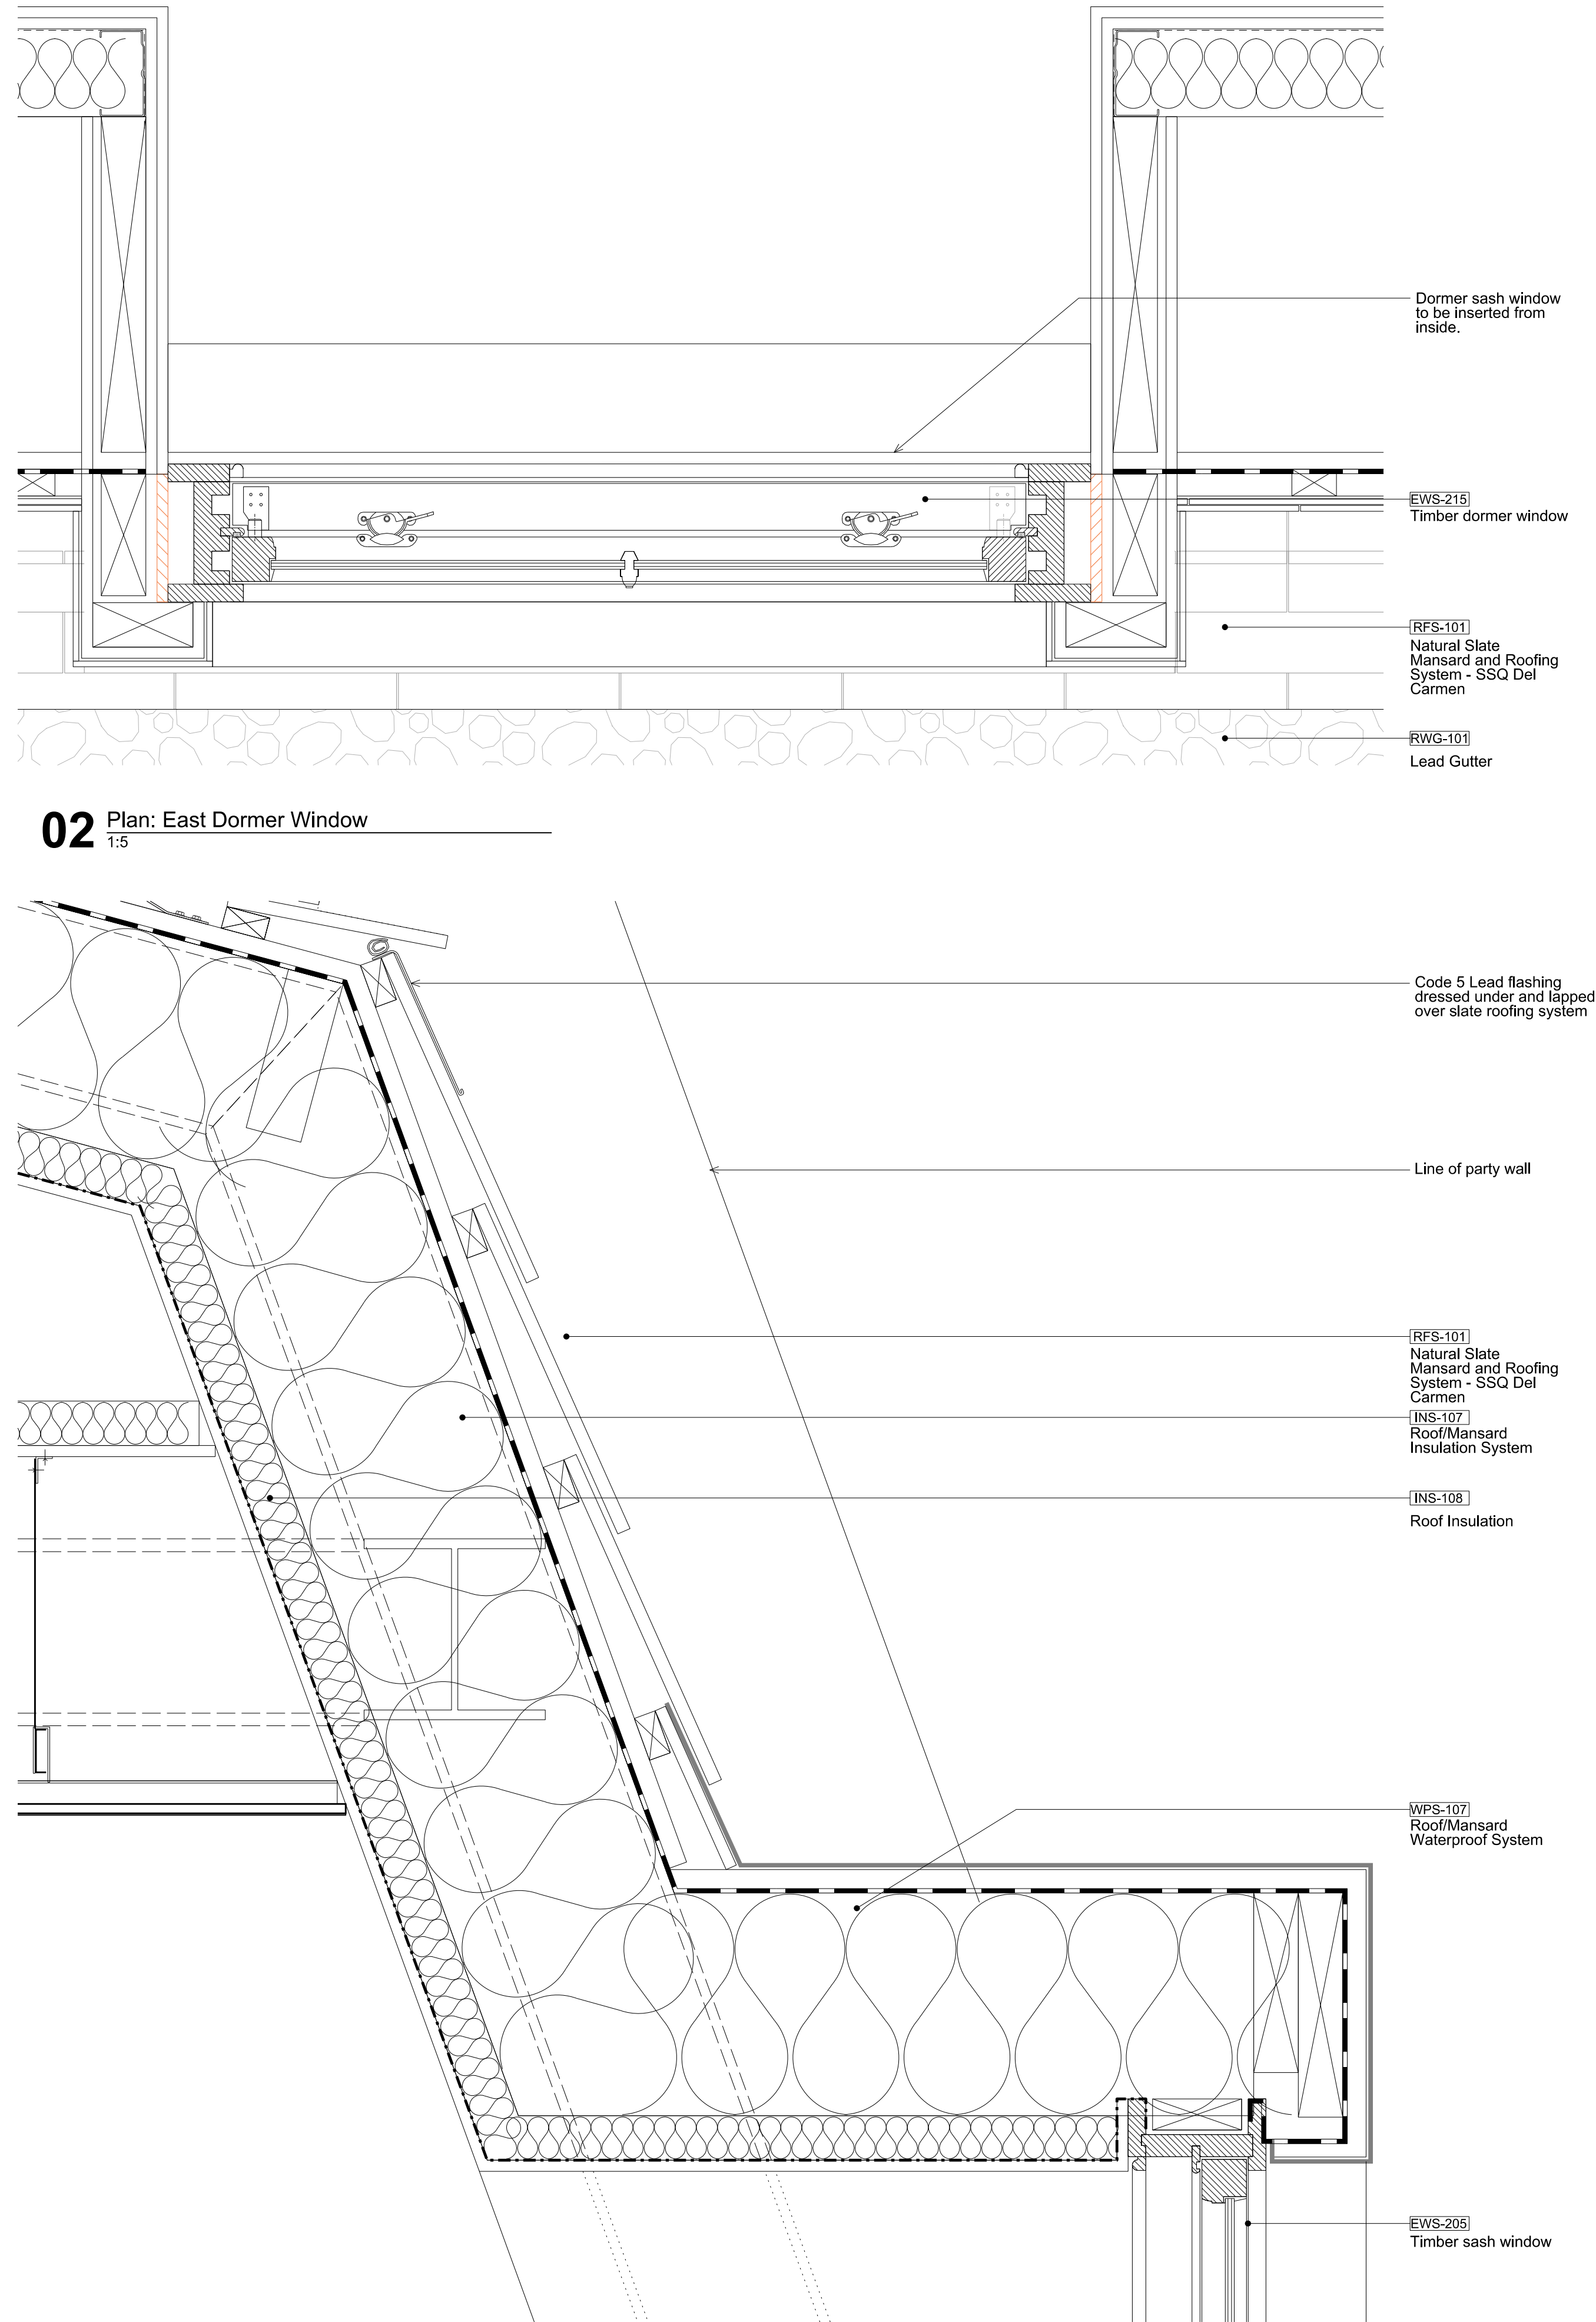

**03** Section : East Mansard Roof  
1:5

Disclaimer  
Do not scale from this drawing.  
Check all dimensions on site before fabrication or setting out.  
This document is copyright and may not be reproduced without permission of the owner.

Notes

Key

Revision Commentary				
Rev	Notes	Date	Dwn	Iss
00	Issued for Conditions Discharge	03.07.14	AK	AK

Consultants				
Client Representative:	APM Services Ltd.			
Building Control:	BBS Building Control			
Fire Consultant:	BB7 Fire Consulting			
Quantity Surveyors:	CDM: Betteridge & Milson			
Party Wall Surveyor:	Everest Building Surveying			
Noise & Air Quality Assessment:	Hawkins Environmental			
Daylight/Sunlight Analysis:	Gordon Ingram Associates			
Structure:	Kirksaunders			
Planning Consultant:	Montagu Evans			
Interior Designer:	SGS Design			
M&E:	Truop Bywaters + Andres			

Key / Location				



**Robin Partington & Partners**

Castlewood  
85 New Oxford Street  
London  
WC1A 1DG  
+44 20 7419 3500  
mail@rpplondon.com  
www.rpplondon.com

Client

The Lincolns Management Ltd.

Project		
39-45 Gray's Inn Road		
Drawing Title		
External Envelope Roof Elevation Roof Details - Mansard/Dormer Details		
Scale	Drawn By	Issued By
1:5 @ A1	AK	AK
For Information		
Project No.	Drawing No.	Revision
13006	A_PL_PD_900	00