



ELEVATION E03 SOUTH COMPARISON 1:100

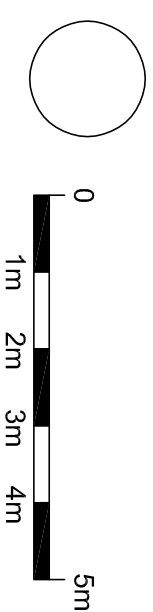

- ### standard notes
1. Do not scale this drawing.
 2. All dimensions must be checked on site and any discrepancies verified with the architect.
 3. Unless shown otherwise, all dimensions are to structural surfaces.

THIS IS NOT A CONSTRUCTION DRAWING, IT IS UNSUITABLE FOR THE PURPOSE OF CONSTRUCTION AND MUST ON NO ACCOUNT BE USED AS SUCH.

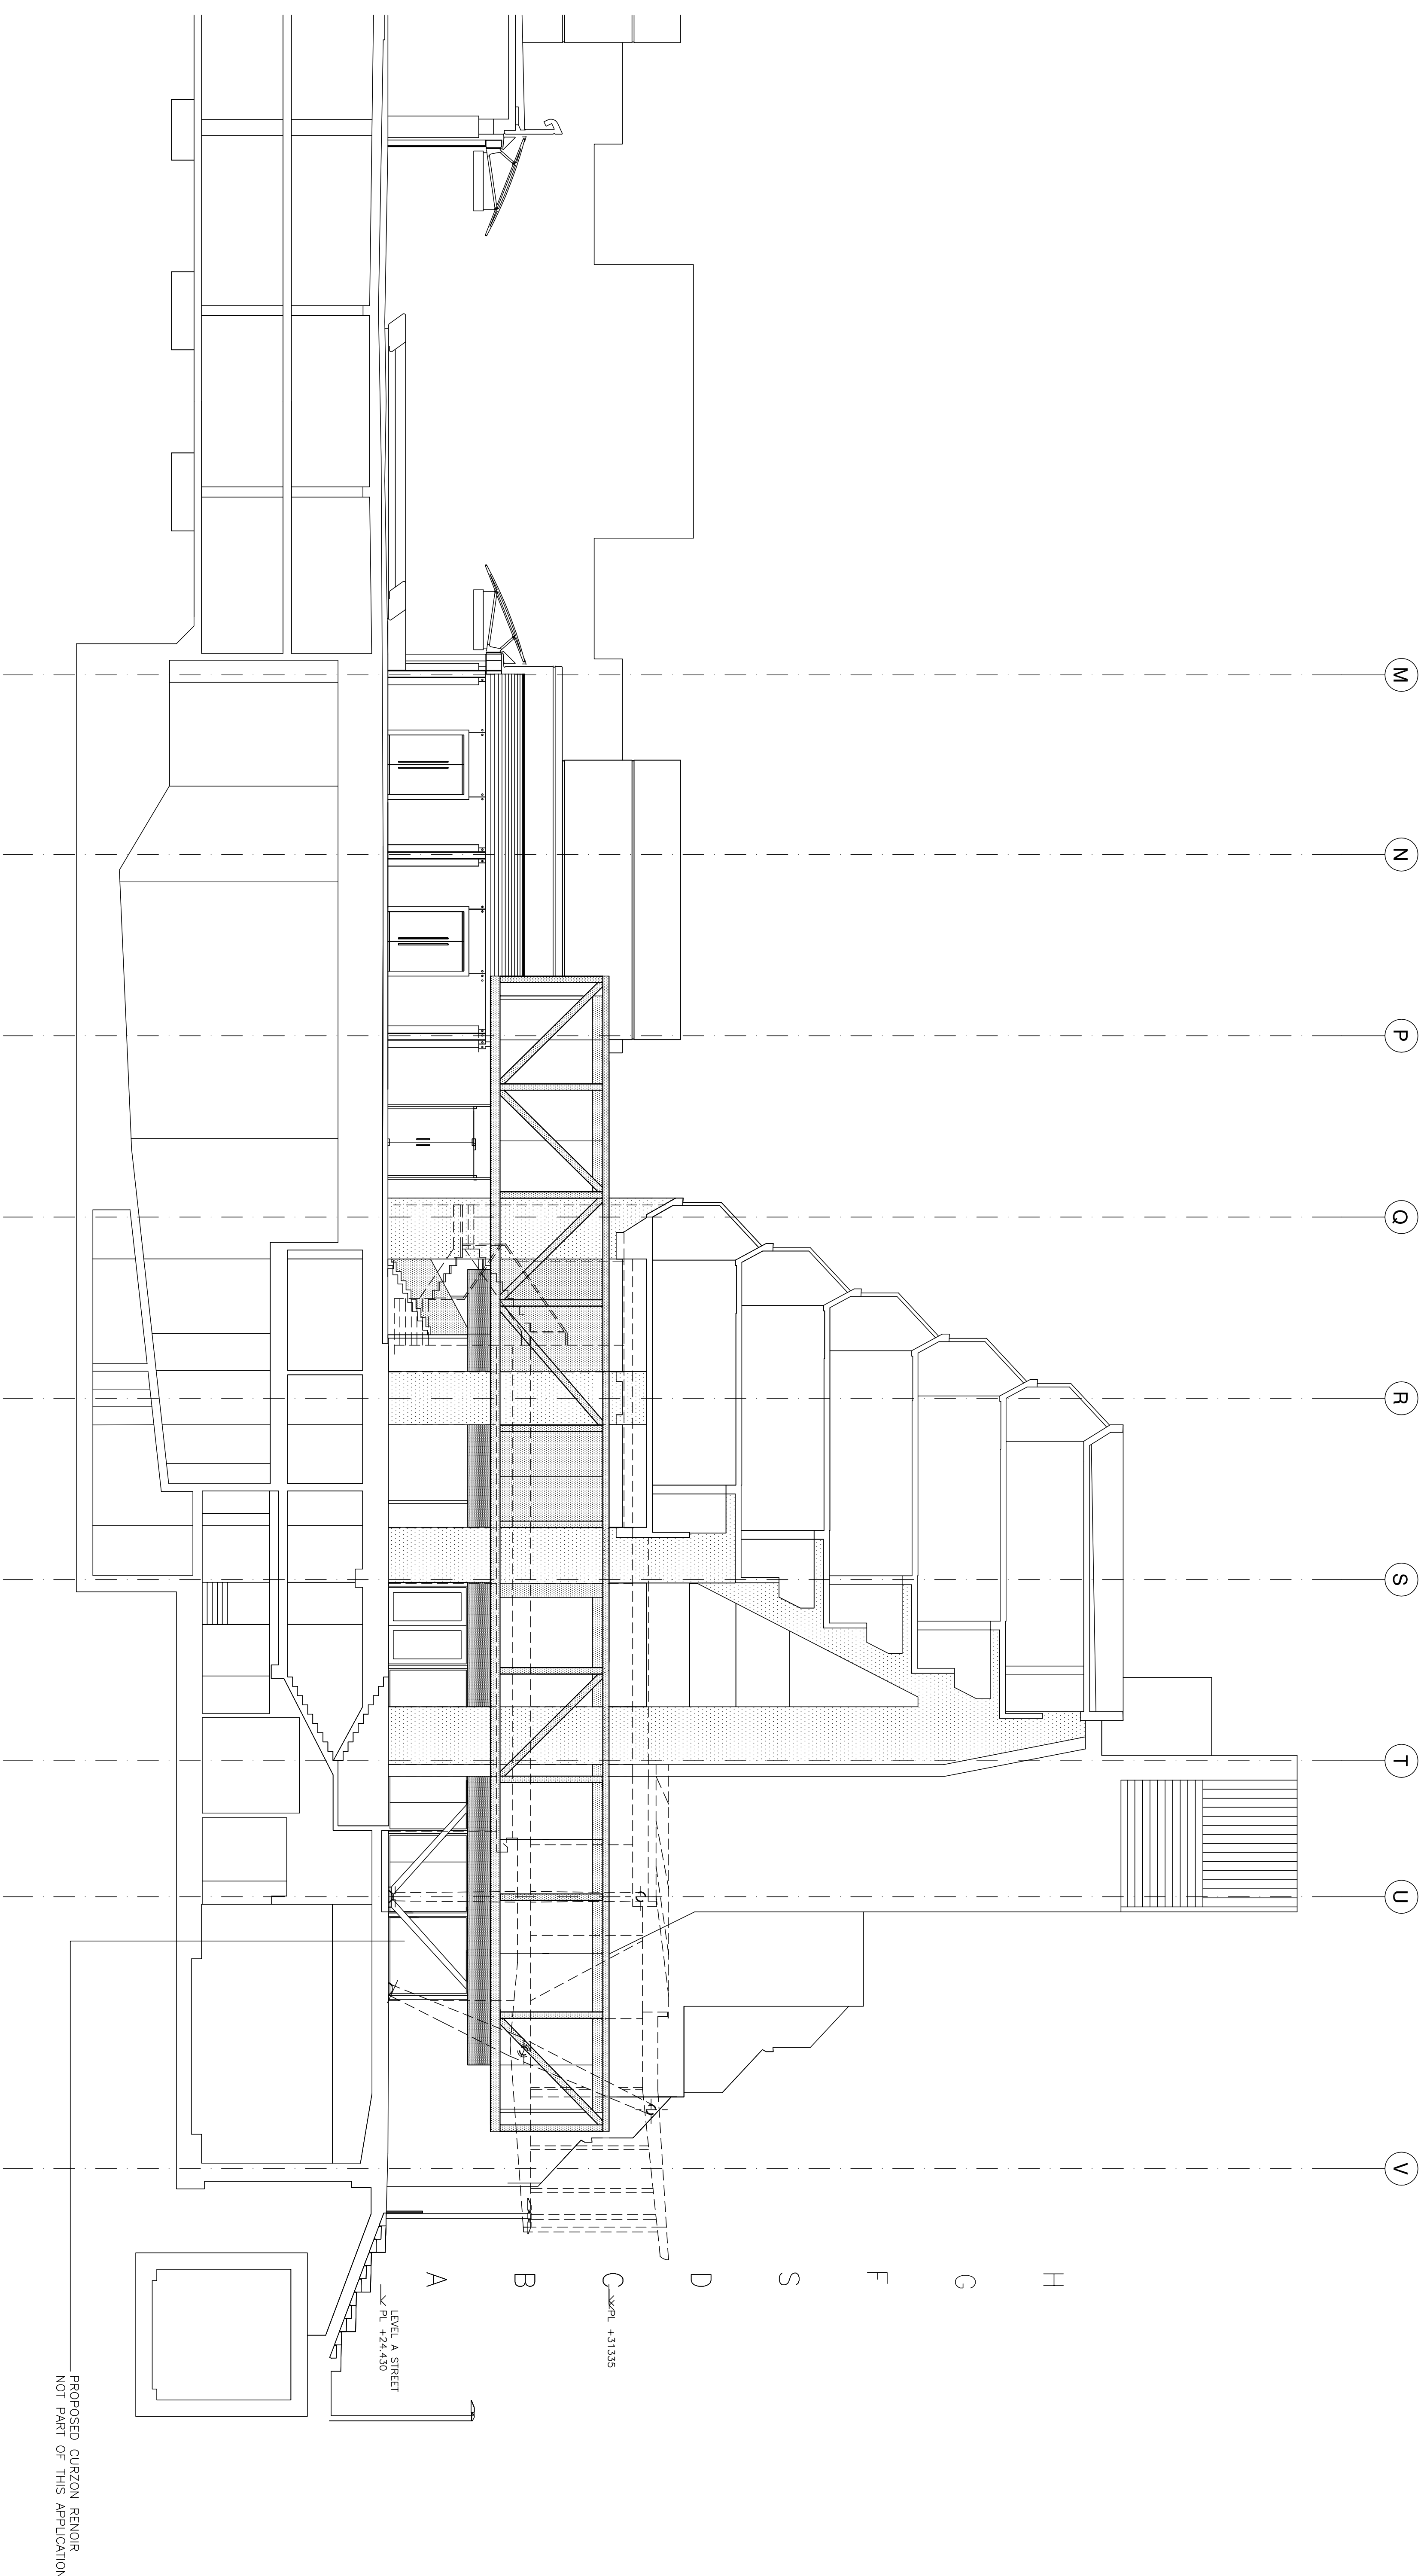

— PROPOSED CURZON RENOIR
NOT PART OF THIS APPLICATION

LEVEL A STREET
— PL +24.430

C-XPL +31335

5

I

EYECATCHER BRUNSWICK

[illegible]