



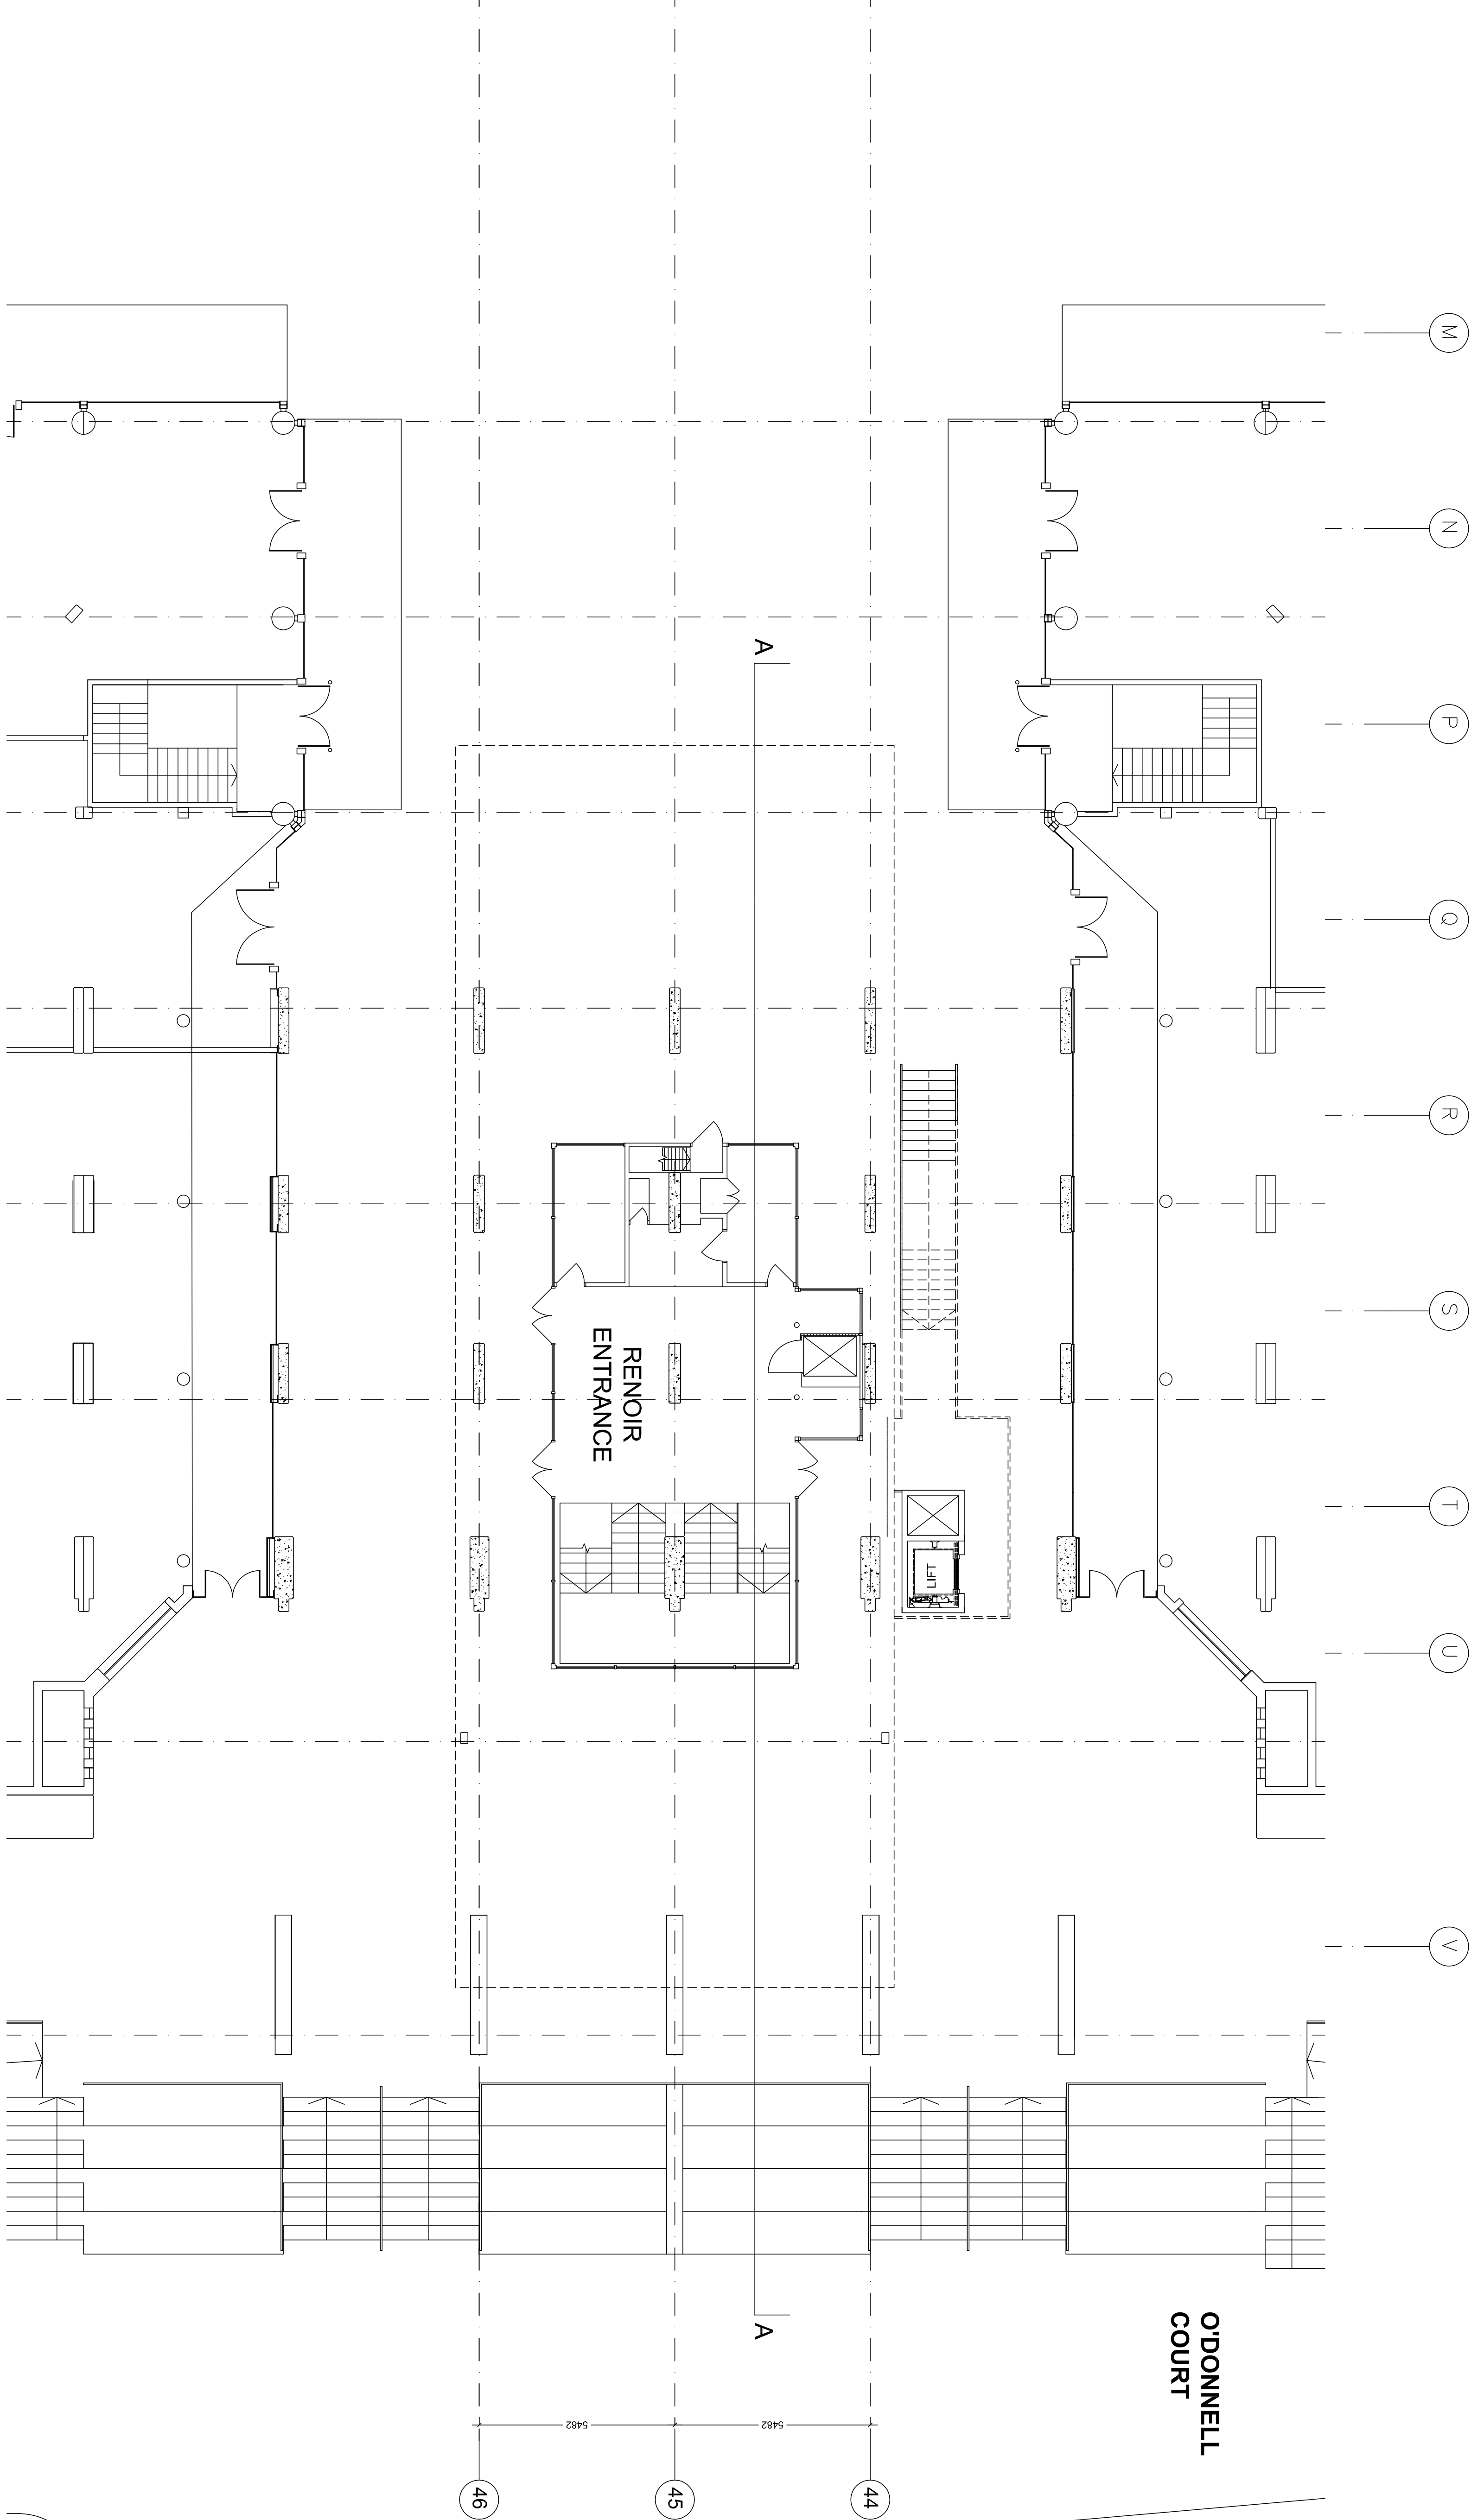

LEVEL A PLAN 1:100

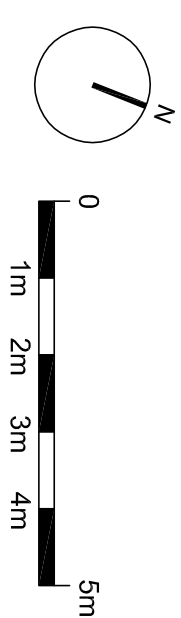

standard notes

1. Do not scale this drawing.
2. All dimensions must be checked on site and any discrepancies verified with the architect.
3. Unless shown otherwise, all dimensions are to structural surfaces.

THIS IS NOT A CONSTRUCTION DRAWING. IT IS UNSUITABLE FOR THE PURPOSE OF CONSTRUCTION AND MUST ON NO ACCOUNT BE USED AS SUCH.

drawing notes

revisions		
P1	16.05.14	Planning Issue
P2	13.06.14	Revised Planning Issue
P3	26.07.14	Revised Planning Issue

EYECATCHER BRUNSWICK

date	client		
16.05.2014	Jones Lang LaSalle		
scale	drawing		
1:100@A1	LEVEL A PLAN		
drawn	checked	drawing number	rev
***	**	2937a_D_110	P3

Levitt Bernstein
1 Kingsland Passage
London
E8 2BB
t: 020 7275 7676
w: levittbernstein.co.uk
e: post@levittbernstein.co.uk

Levitt Bernstein