


A Elevation from Camden Mews
P30 1:50 @ A1

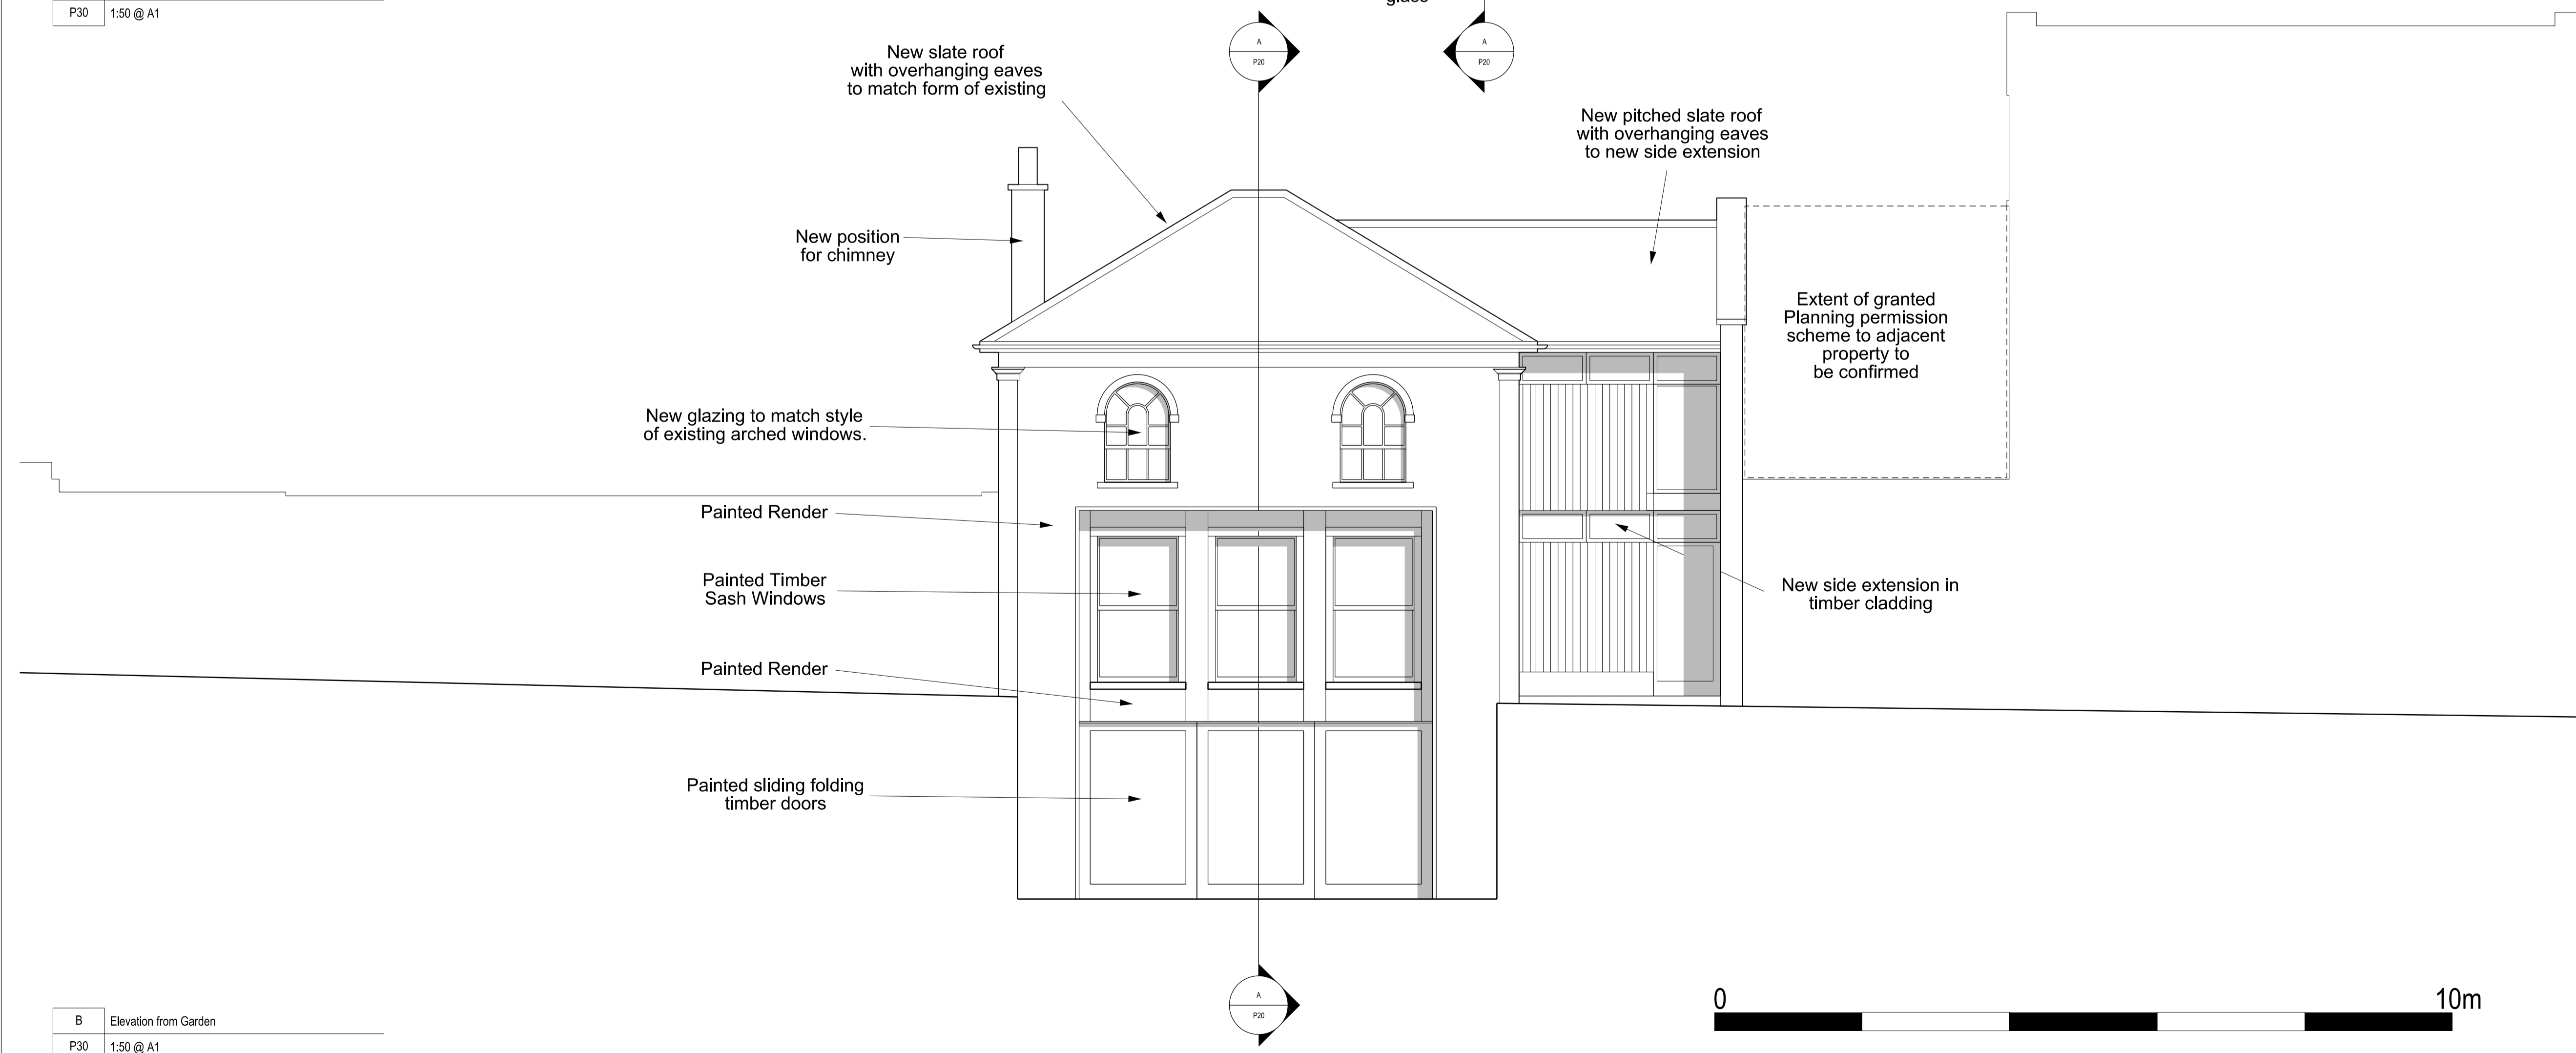

B Elevation from Garden
P30 1:50 @ A1

SAFETY, HEALTH AND ENVIRONMENTAL INFORMATION:	
IN ADDITION TO THE HAZARDS / RISKS NORMALLY ASSOCIATED WITH THE TYPES OF WORK DETAILLED ON THIS DRAWING, NOTE THE FOLLOWING:	
Significant Residual Risks:	
Action to be Taken:	
Refer to Health and Safety Plan	

NOTES:

REV	DATE	DETAIL	DRN	CHK
P01	18.07.14	Planning Submission	WY	AA

PROJECT TITLE
85 CAMDEN MEWS

DRAWING TITLE
**Elevations:
Proposed**

DATE 18.07.14	SCALE 1:50 @A1 1:100 @A3
STATUS Planning	DRAWN WY
	CHECKED AA

DRAWING NUMBER
85_CM_P30

REVISION
P01

CULLINAN STUDIO
5 BALDWIN TERRACE LONDON N1 7RU TEL: 020 7704 1975
PROJECT EMAIL: 85_camdenmews@cullinastudio.com