




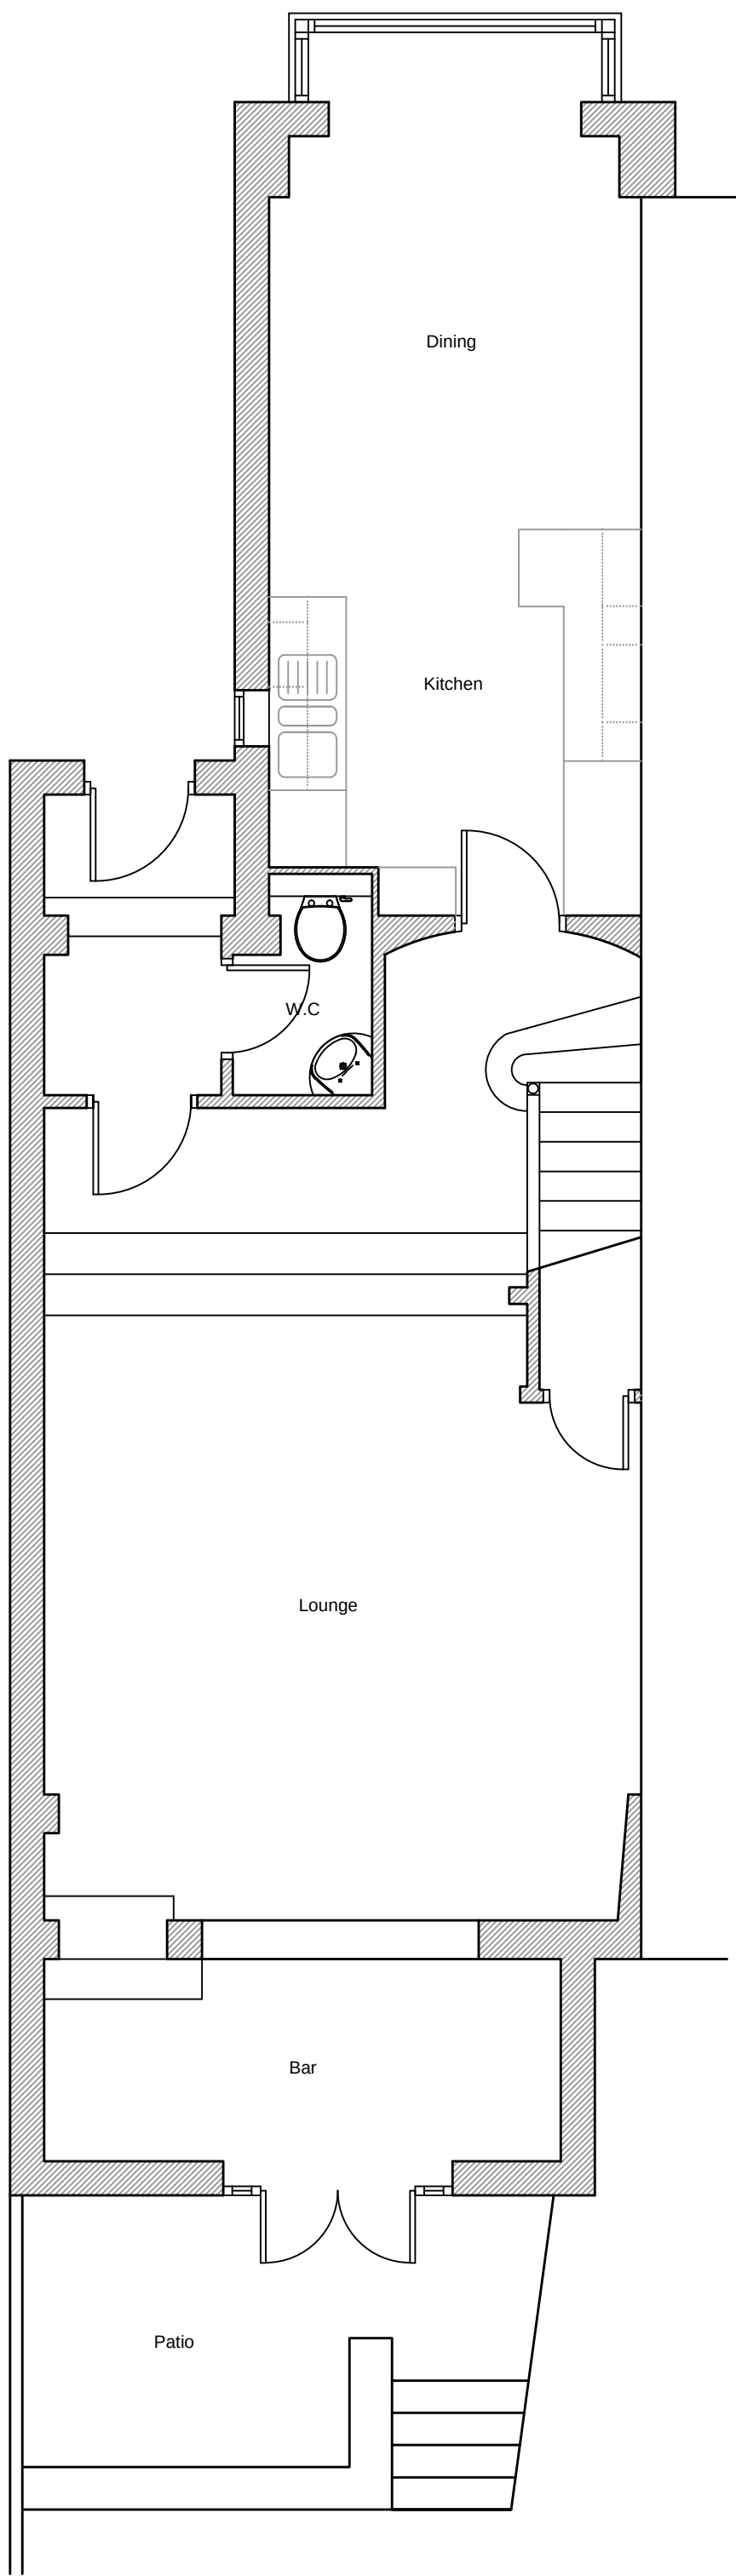

Ground Floor

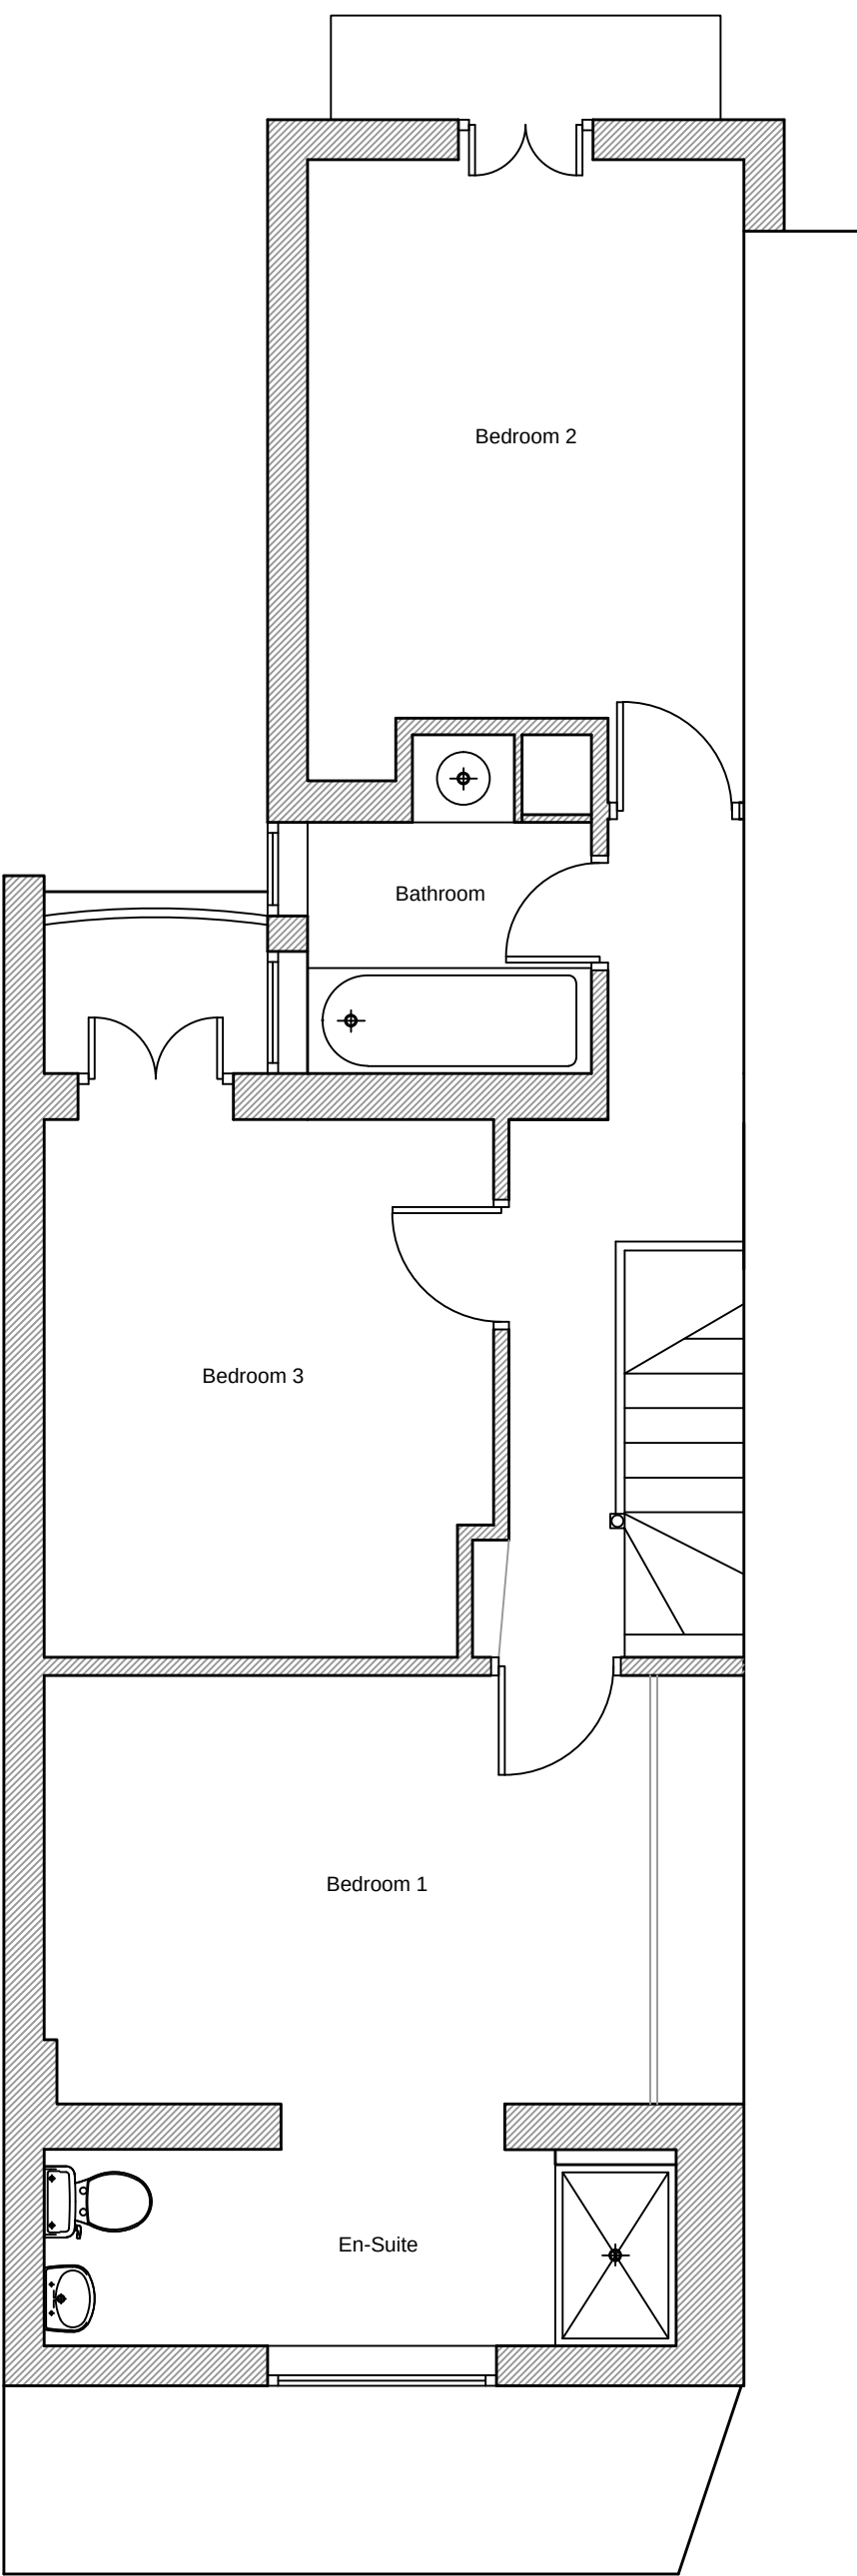

First Floor

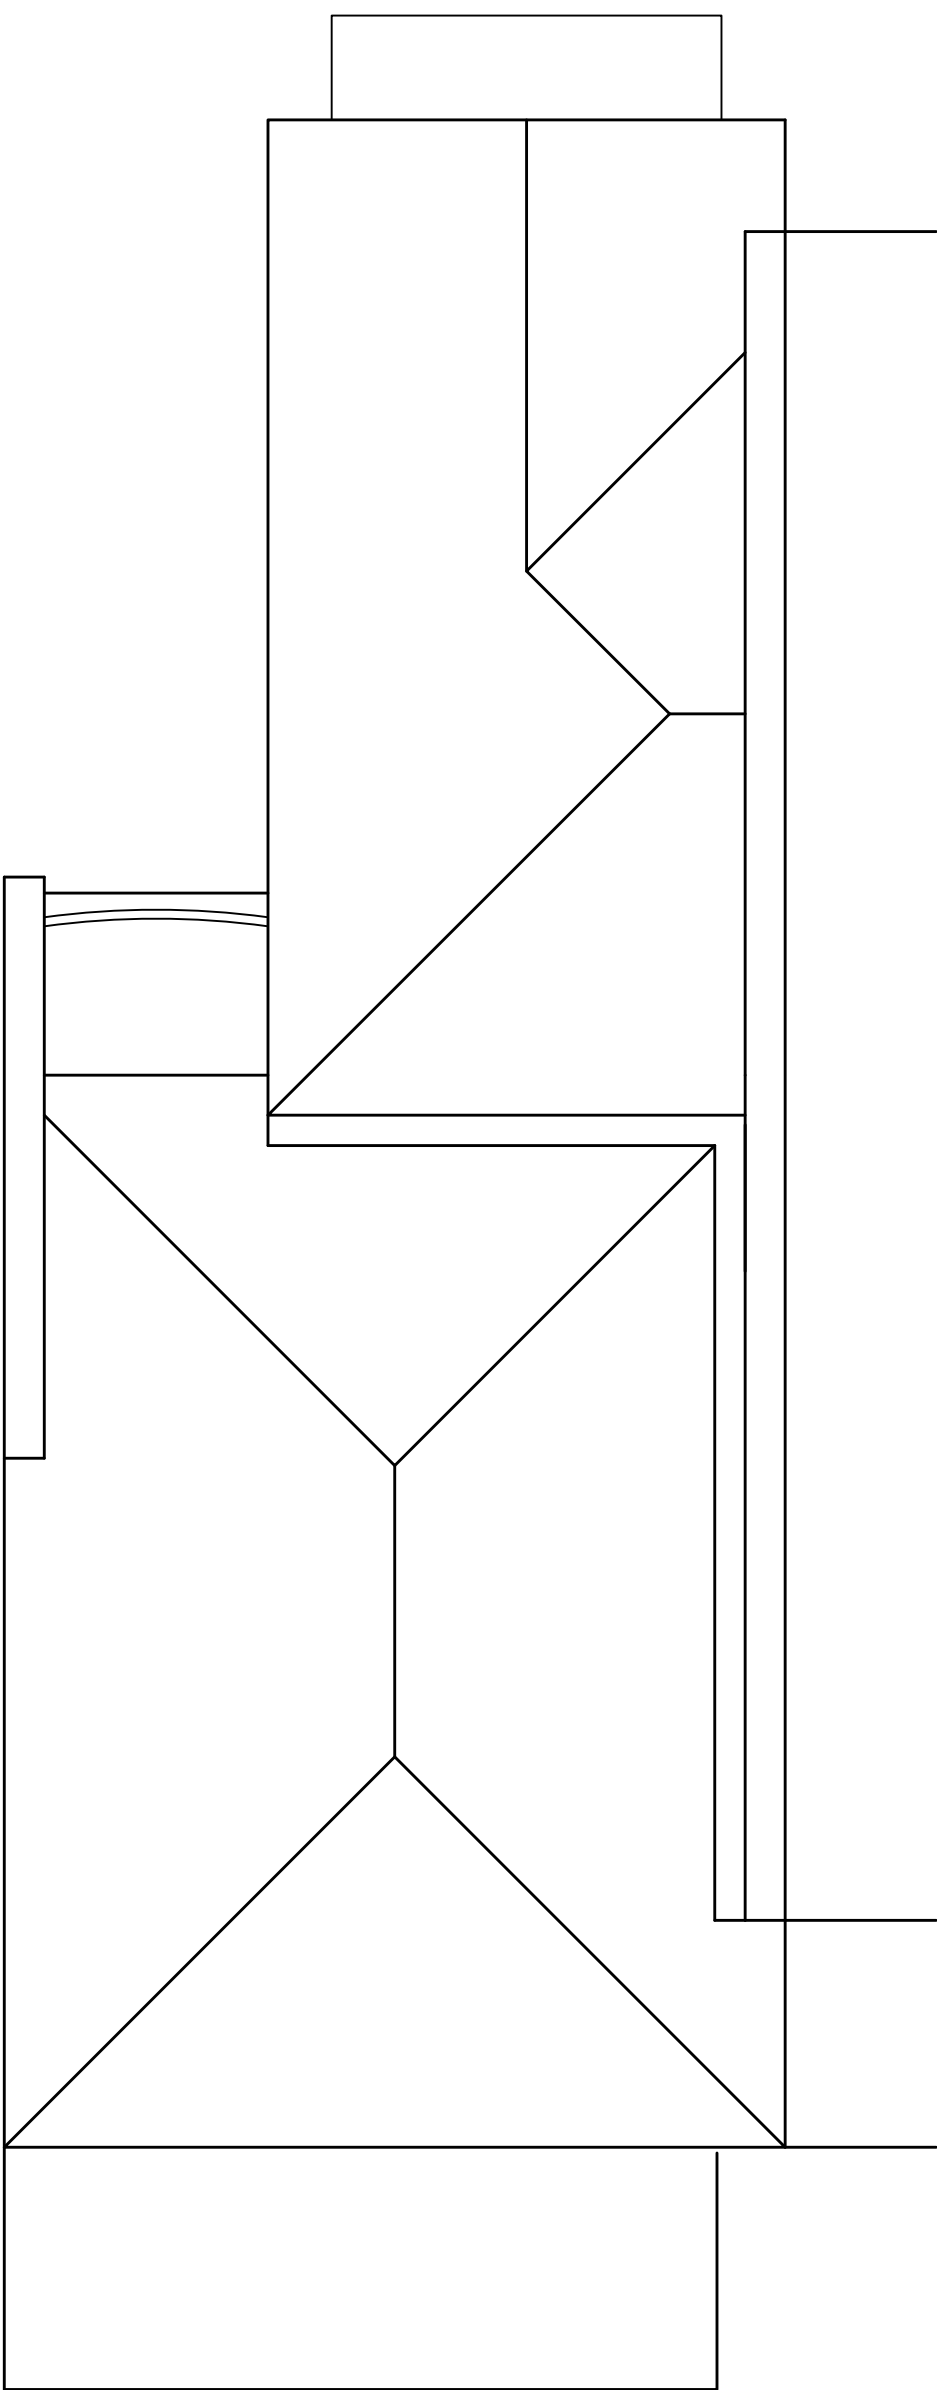

Second Floor

