



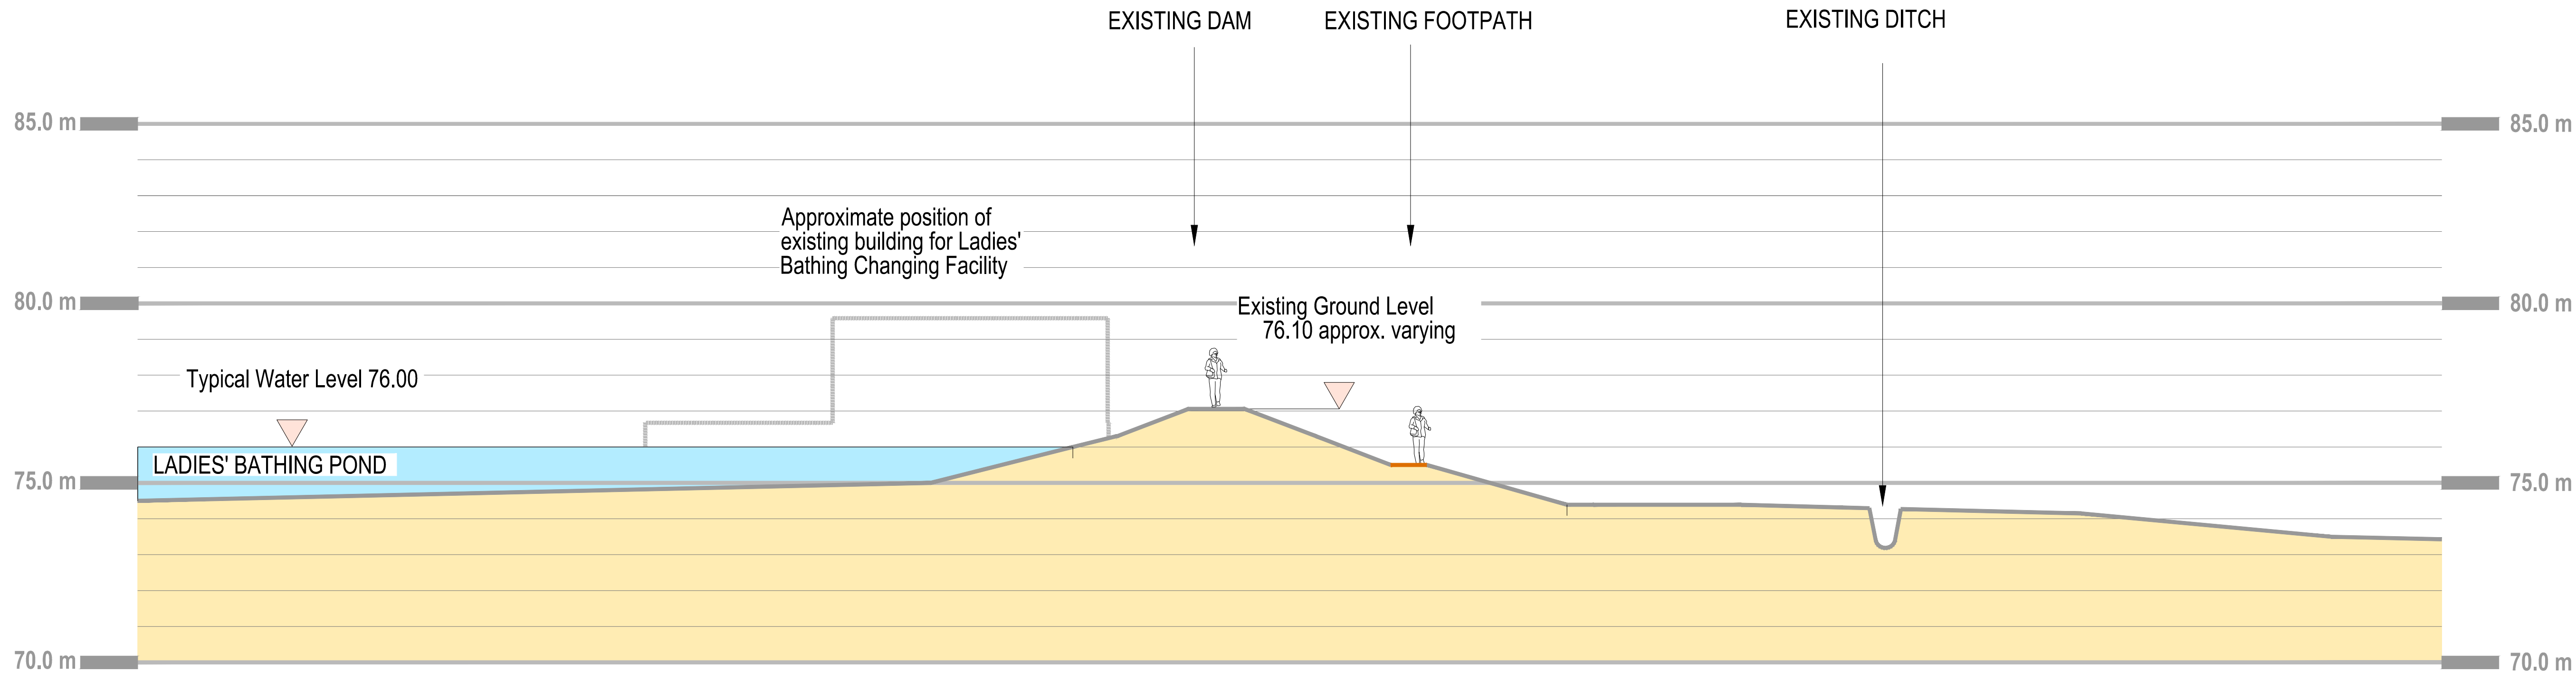


A LADIES' BATHING POND CROSS SECTION SPILLWAY EXISTING
P2 7005 SCALE 1: 200@A3

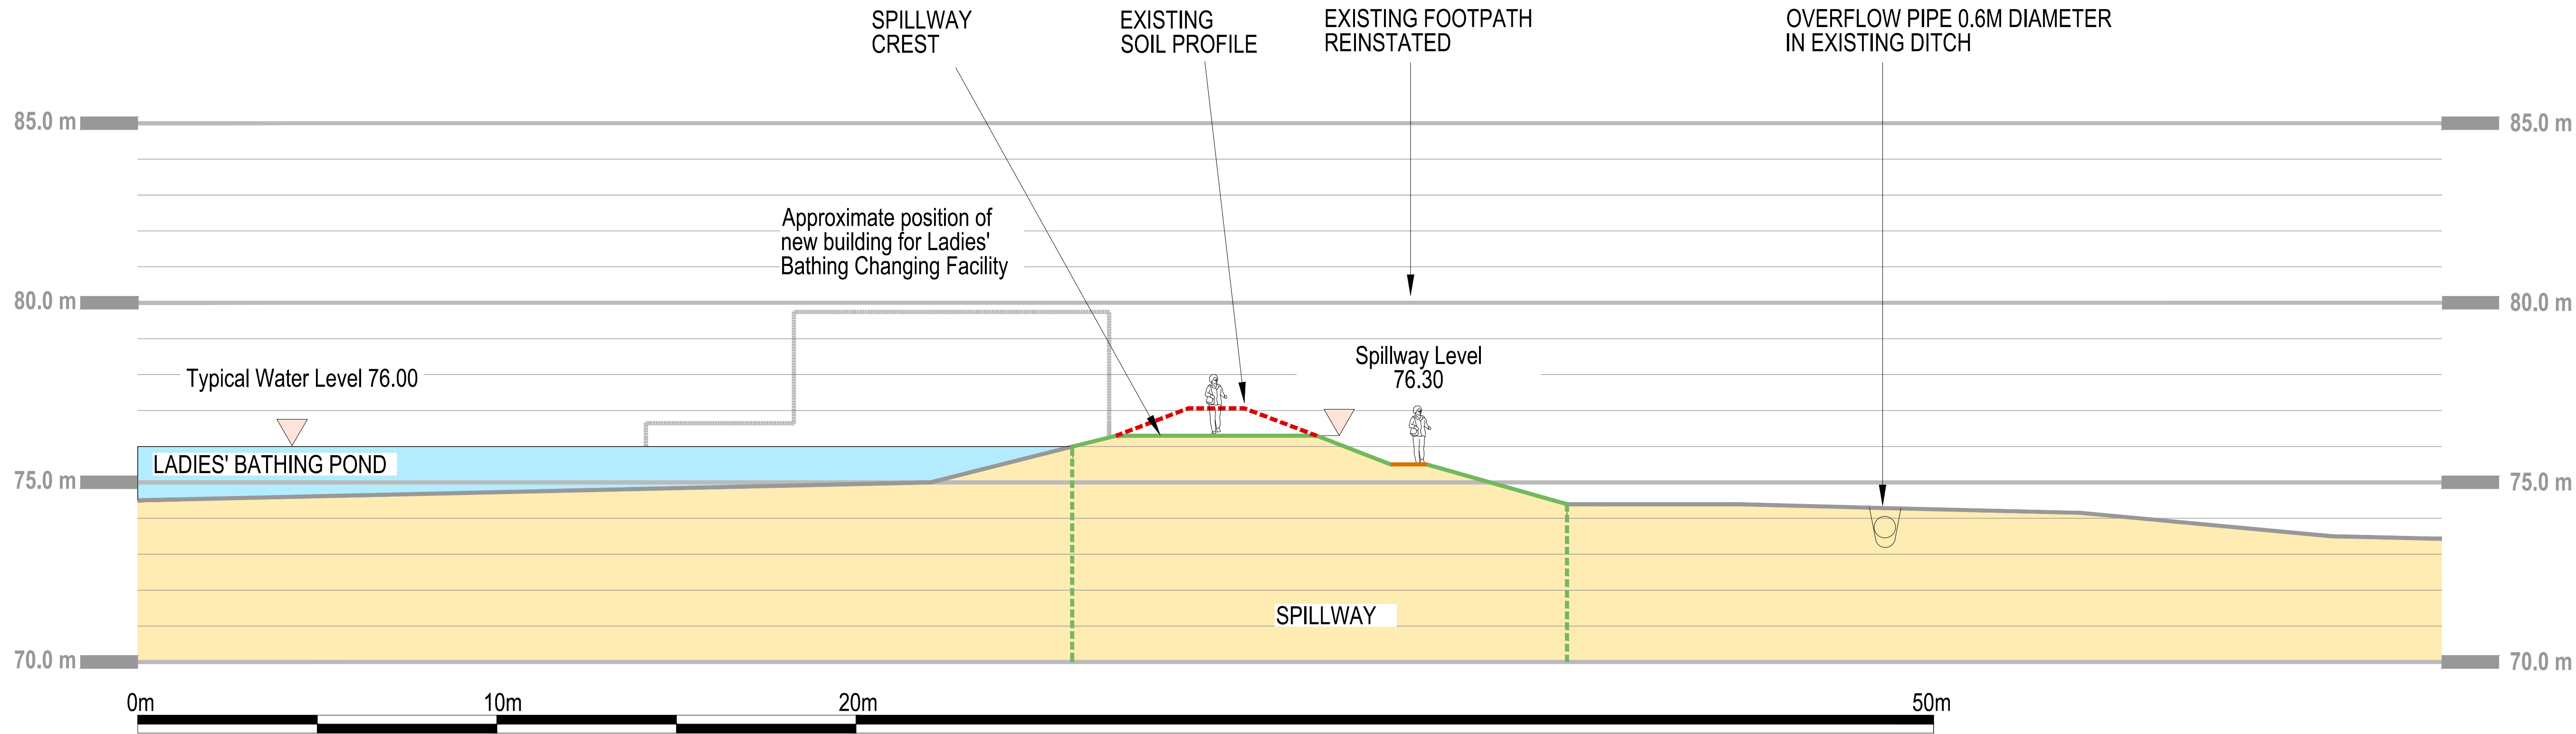

A LADIES' BATHING POND CROSS SECTION SPILLWAY PROPOSED
P2 7005 SCALE 1: 200@A3

KEY

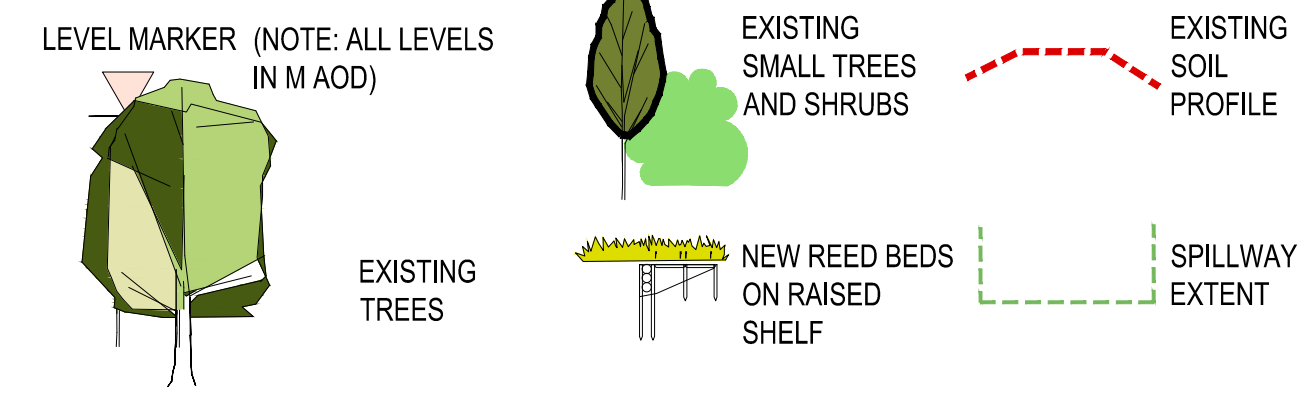

S2	FOR PLANNING	4/7/14	LB	P3	RESPONSE TO LBC COMMENT	MS	1/07/14	LB	LB
Stat	Purpose of Issue	Date	Auth	Rev	Description	By	Date	Chk'd	Auth

ATKINS™
Atkins Limited
Landscape Architecture,
Woodcote Grove,
Ashley Road,
Epsom, Surrey, England,
KT18 5BW

Tel: (01372) 726140
Fax: (01372) 740055
www.atkinglobal.com

Client City of London Corporation		Title HIGHGATE CHAIN CROSS SECTIONS LADIES' BATHING POND SPILLWAY			
Project HAMPSTEAD HEATH PONDS PROJECT		Sheet Size A1	Original Scale 1:100@A1 1:200@A3	Designed/Drawn MS Date 28.05.14	Checked NM Date 28.05.14
Status S2	Drawing Number 5117039-ATK-P2-ZZ-DR-L-7006				Rev P3