



Ground Floor Office
33 Belsize Lane
London NW3 5AS

Office: +44 (0) 207 431 9014
s.sandle@xularchitecture.co.uk
www.xularchitecture.co.uk

PLEASE NOTE:

- 1. ALL DIMENSIONS TO BE CHECKED ON SITE BEFORE FABRICATION.
- 2. CONTRACTOR TO REFER TO ENGINEER'S DRAWINGS BEFORE PROCEEDING WITH WORKS.
- 3. ALL DRAWINGS AND DESIGNS ARE COVERED BY DESIGN RIGHT (INTELLECTUAL PROPERTY), AND MAY NOT BE DISTRIBUTED, COPIED OR ISSUE WITHOUT WRITTEN PERMISSION OF XUL ARCHITECTURE.
- 4. ALL DESIGN CONCEPTS ARE THE SOLE PROPERTY OF XUL ARCHITECTURE AND NO ADAPTATIONS, REPRODUCTIONS OR COPIES MAY BE MADE WITHOUT WRITTEN PERMISSION OF XUL ARCHITECTURE.
- 5. THESE DRAWINGS ARE SUBJECT TO ANY VARIATION REQUIRED OR RECOMMENDATION BY ANY STATUTORY AUTHORITY, OR FOR THE BETTER CARRYING OUT OF THE WORKS.
- 6. SAMPLES TO BE PROVIDED BY CONTRACTOR FOR XUL ARCHITECTURE APPROVAL.
- 7. ALL FINISHES TO XUL ARCHITECTURE SATISFACTION.
- 8. ALL DRAWINGS TO BE APPROVED BY XUL ARCHITECTURE BEFORE CONSTRUCTION.

ADDITIONAL NOTES:

REVISIONS		
No	Date	Description
00	18/07/14	PLANNING

Issue By	
SB	


Client
PRIVATE CLIENT

Project
16A Upper Park Road
London


Title
EXISTING
PLAN, ELEVATION AND SECTION

Scale	Dwg. No.	Rev.
1/50@A3		
Date	EX-01	00
18/07/14		
Drawn	Project Number	
SB	12_01	

Checked	SS
---------	----

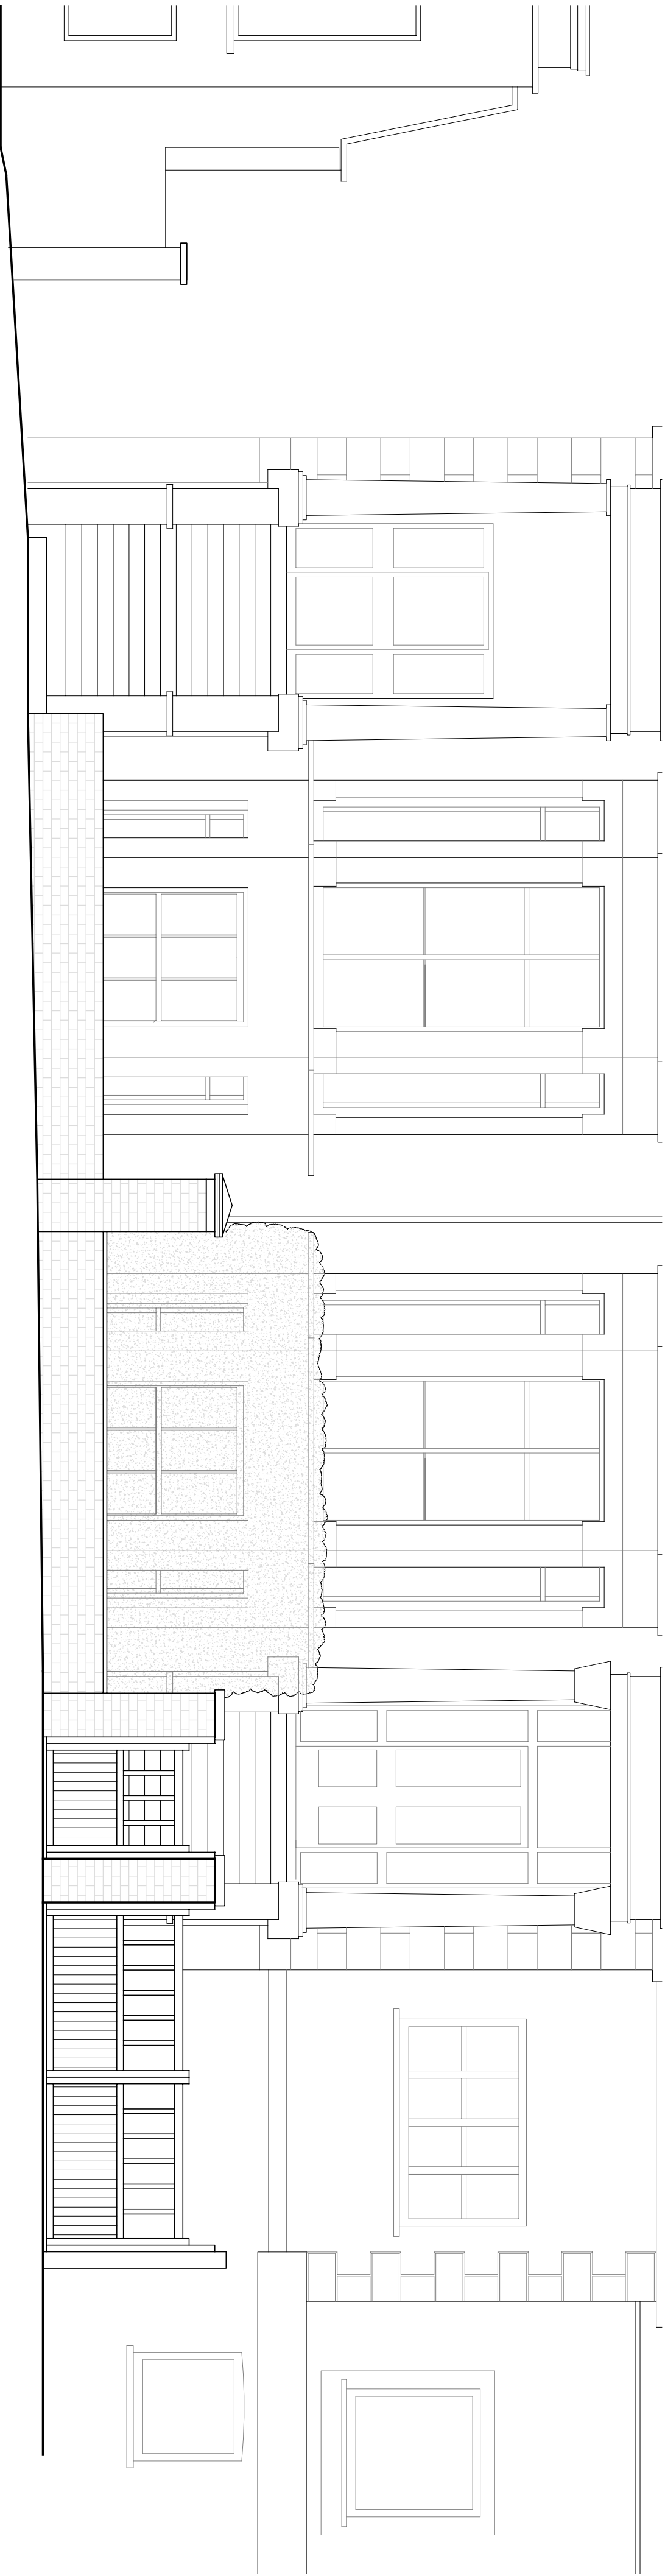


STREET ELEVATION
14 & 16 UPPER PARK ROAD
EX-01
SCALE 1:100@A3

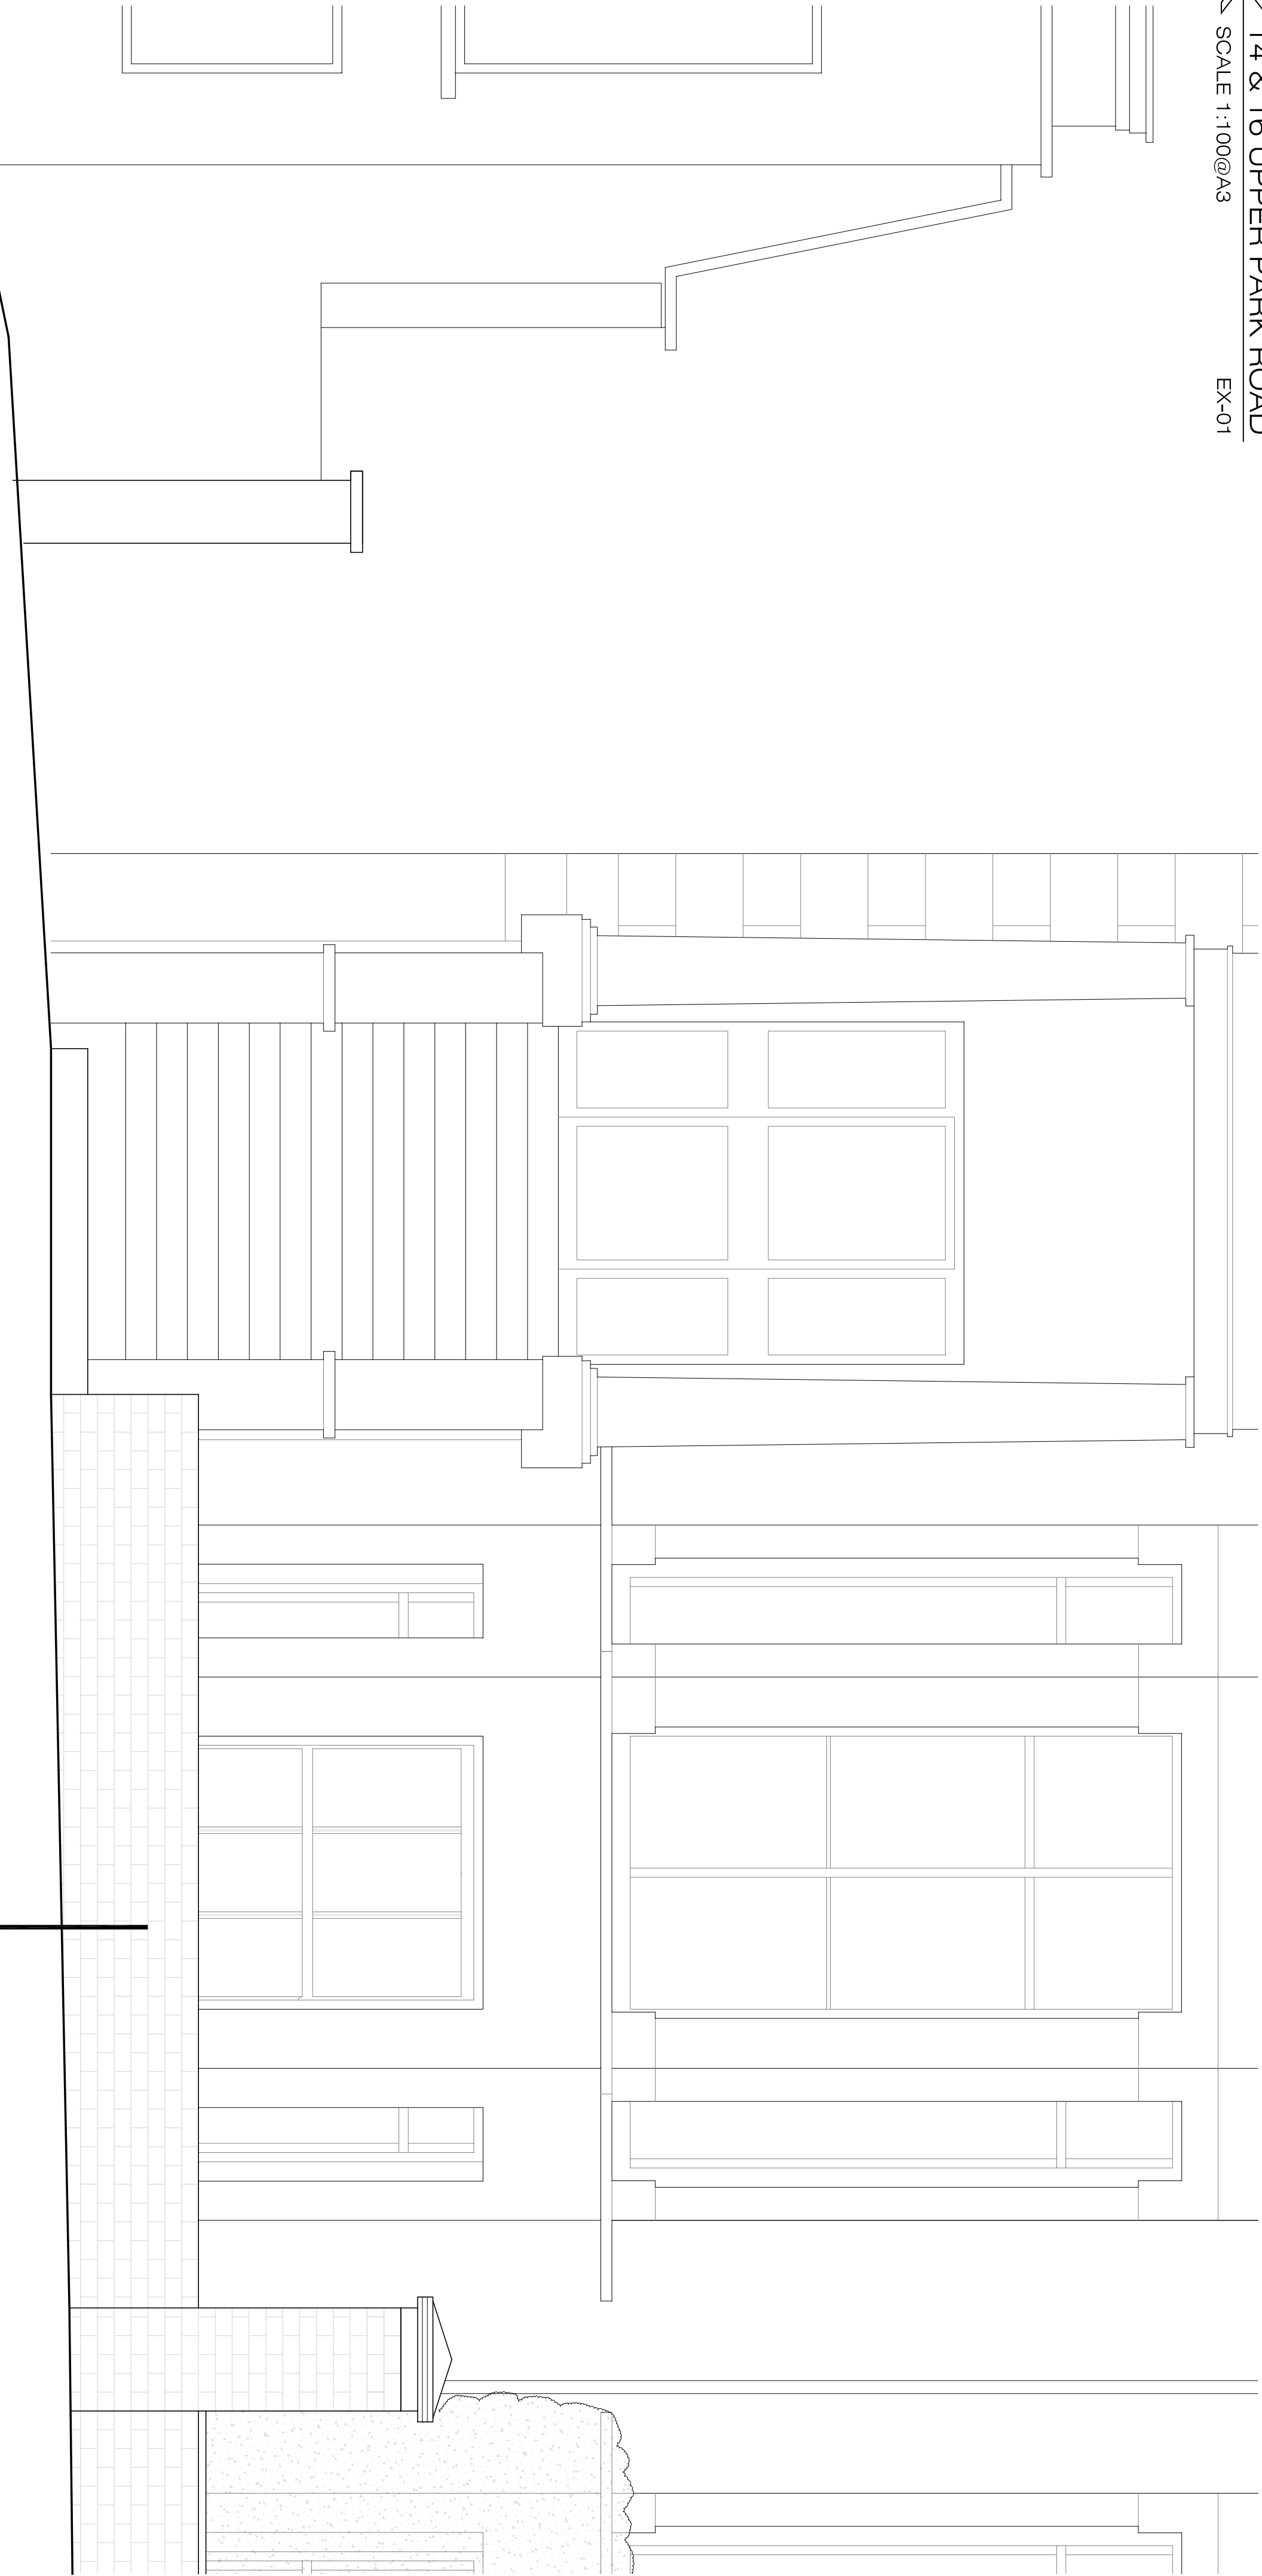


STREET ELEVATION
16 UPPER PARK ROAD
EX-01
SCALE 1:50@A3

SECTION 1

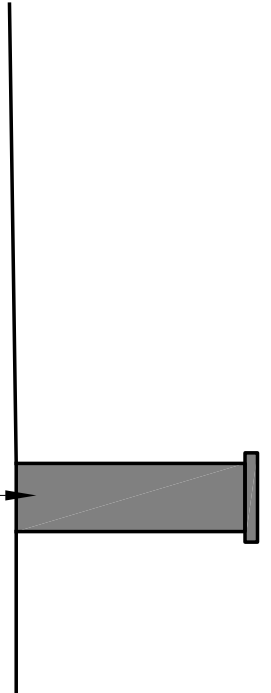

Existing brickwork wall

SECTION 1
16 UPPER PARK ROAD
EX-01
SCALE 1:50@A3

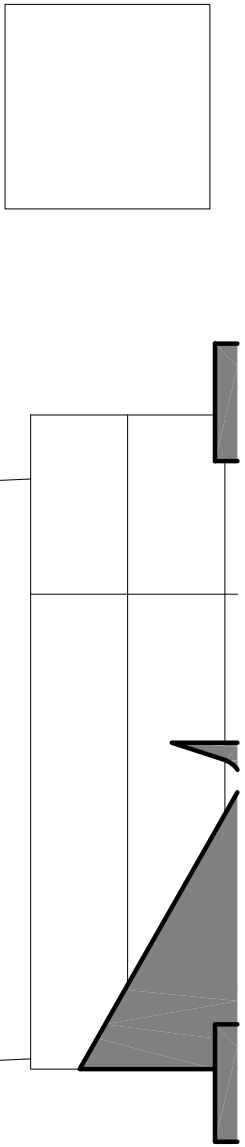

PLAN
16 UPPER PARK ROAD
EX-01
SCALE 1:50@A3

