



0 1 2 3 4 8m

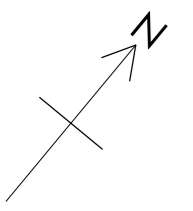

NOTES

PLANNING

NOTE:
REV K 22.04.14 - Bathrooms to lifetime homes compliance

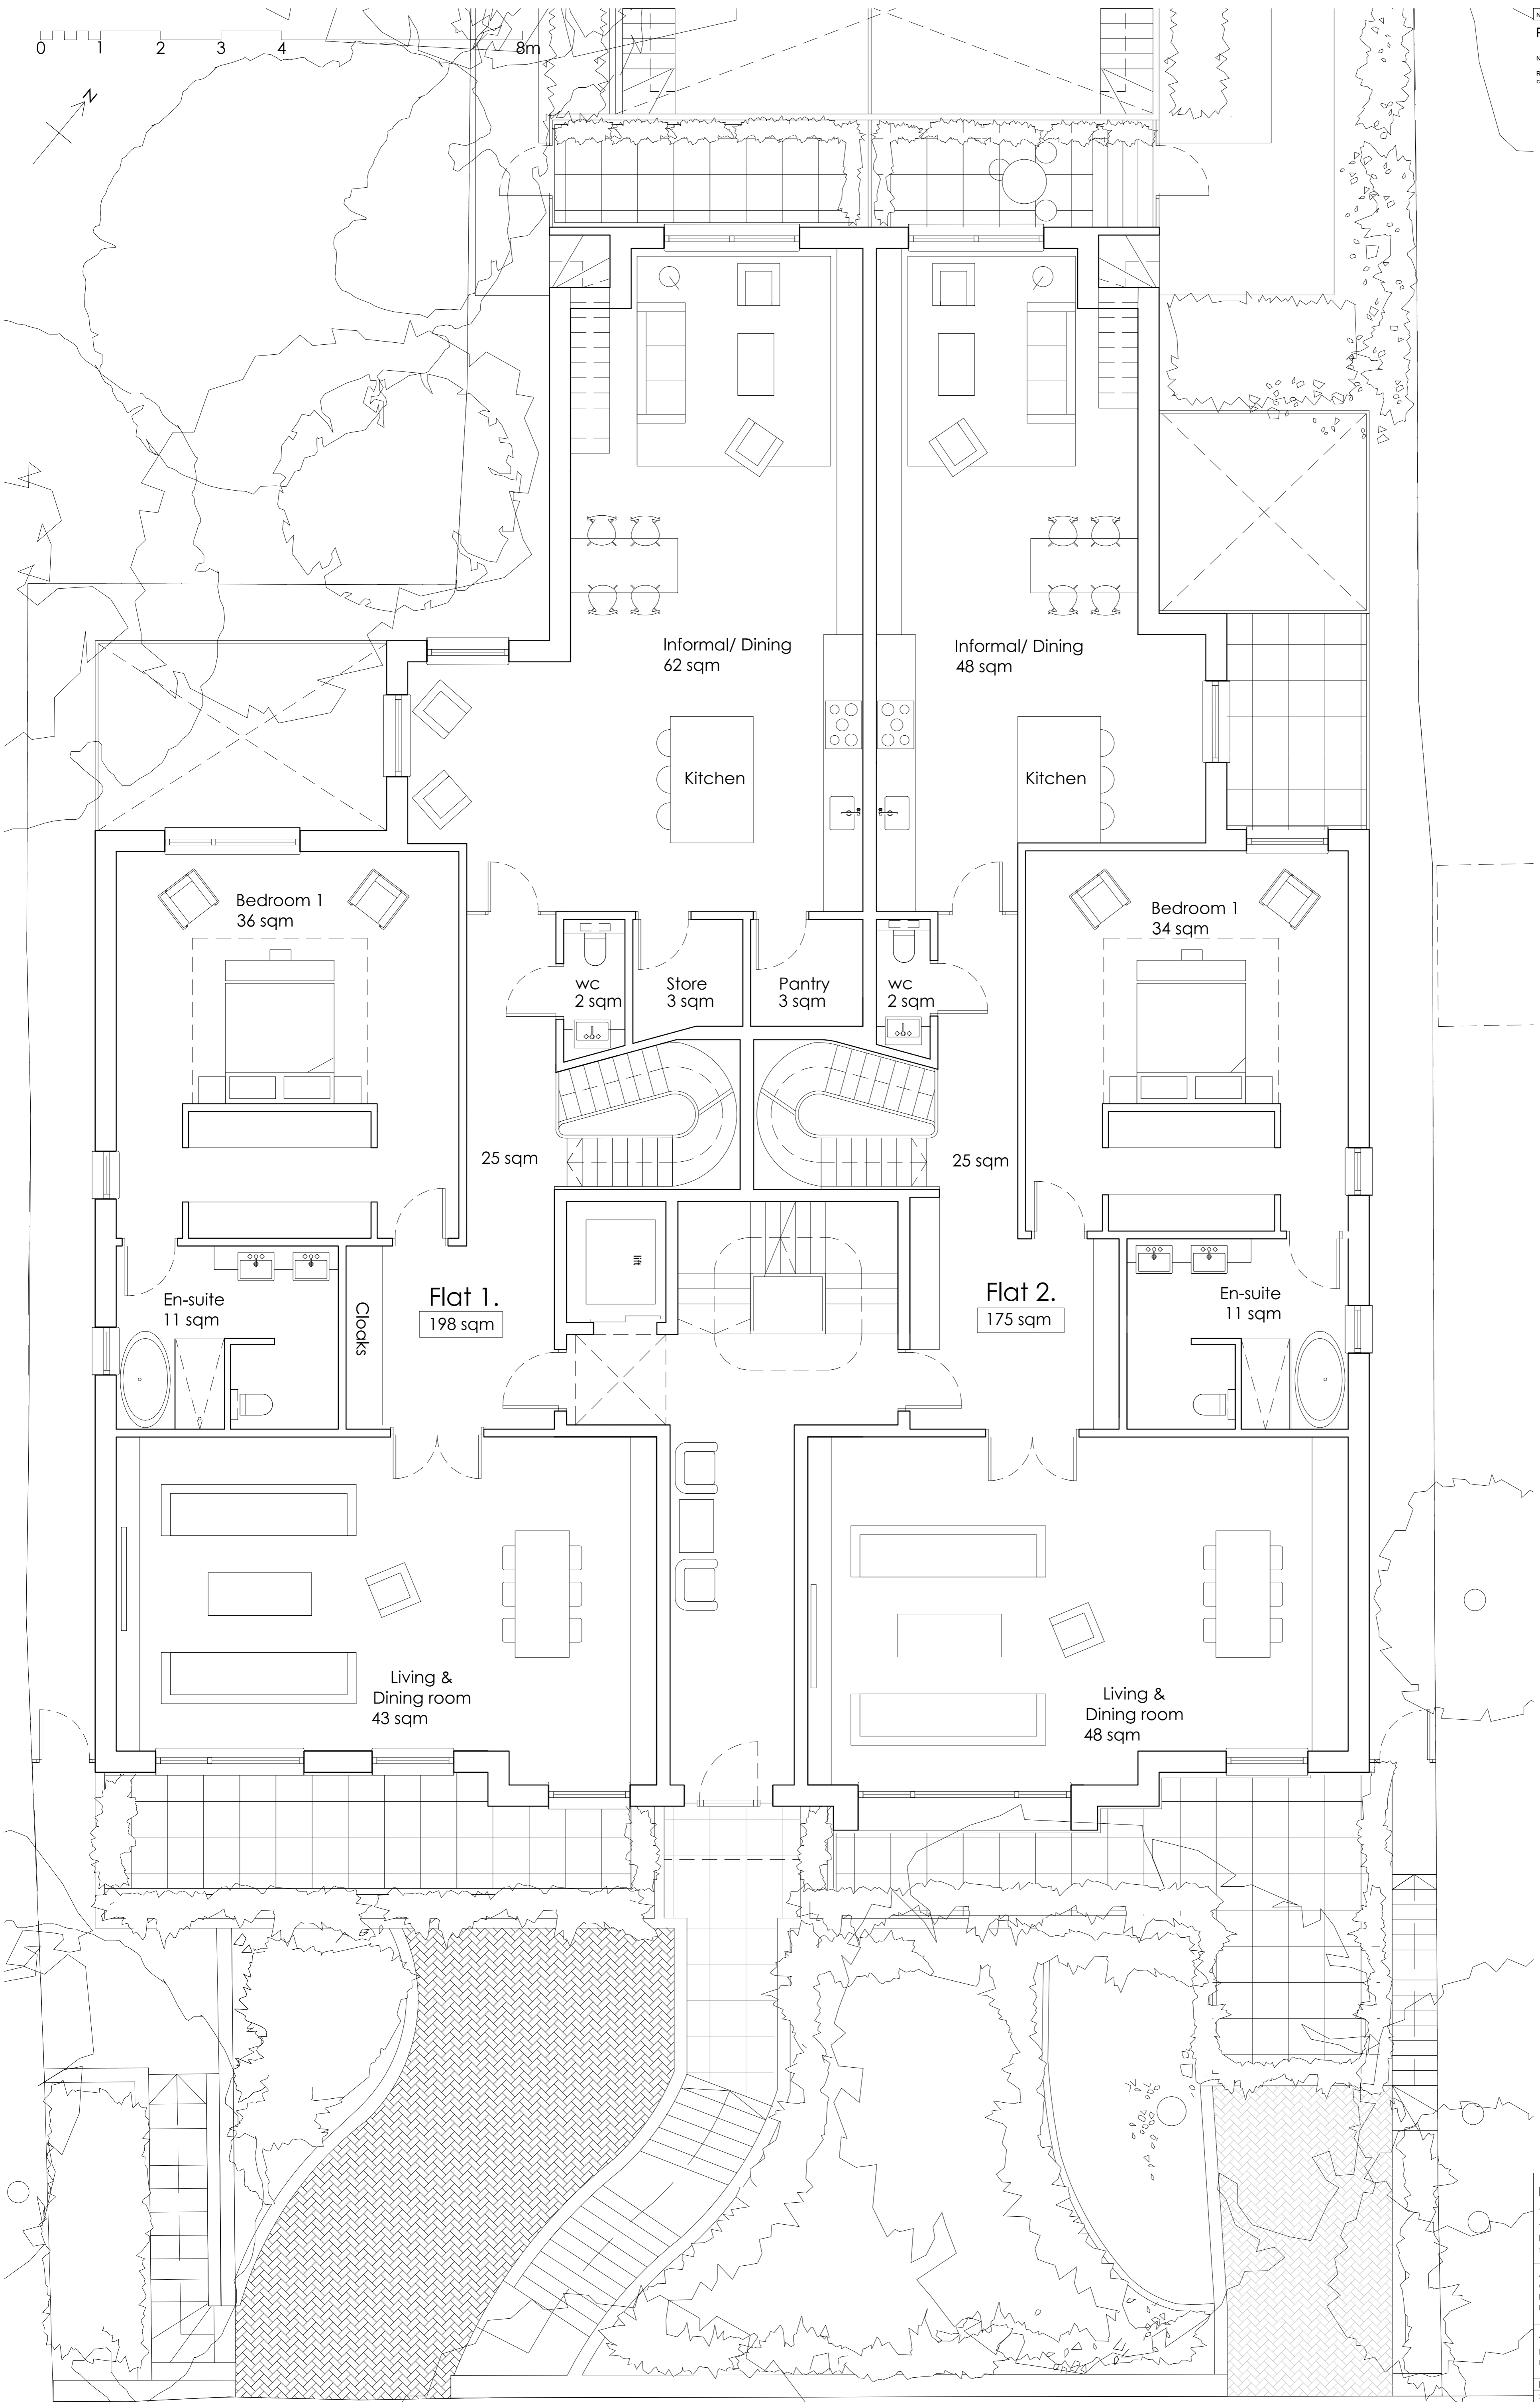

Flat 1.
198 sqm

Flat 2.
175 sqm

Bedroom 1
36 sqm

Bedroom 1
34 sqm

Informal/ Dining
62 sqm

Informal/ Dining
48 sqm

Kitchen

Kitchen

wc
2 sqm

Store
3 sqm

Pantry
3 sqm

wc
2 sqm

En-suite
11 sqm

En-suite
11 sqm

Living &
Dining room
43 sqm

Living &
Dining room
48 sqm

Cloaks

25 sqm

25 sqm

Martin Evans
Architects ©
18 Charlotte Road
London EC2A 3PB
tel 020 7729 2474

JOB
OAKHILL AVENUE
LONDON
NW3 7RE

TITLE
PROPOSED UPPER GROUND FLOOR
PLAN

DATE 06.02.2014
SCALE 1:50 @ A1
DRAWN S.N.D.

DRAWING NO. OHA-PL-PR-04K