





Proposed Block 2
Section 10 - 1:200@A1

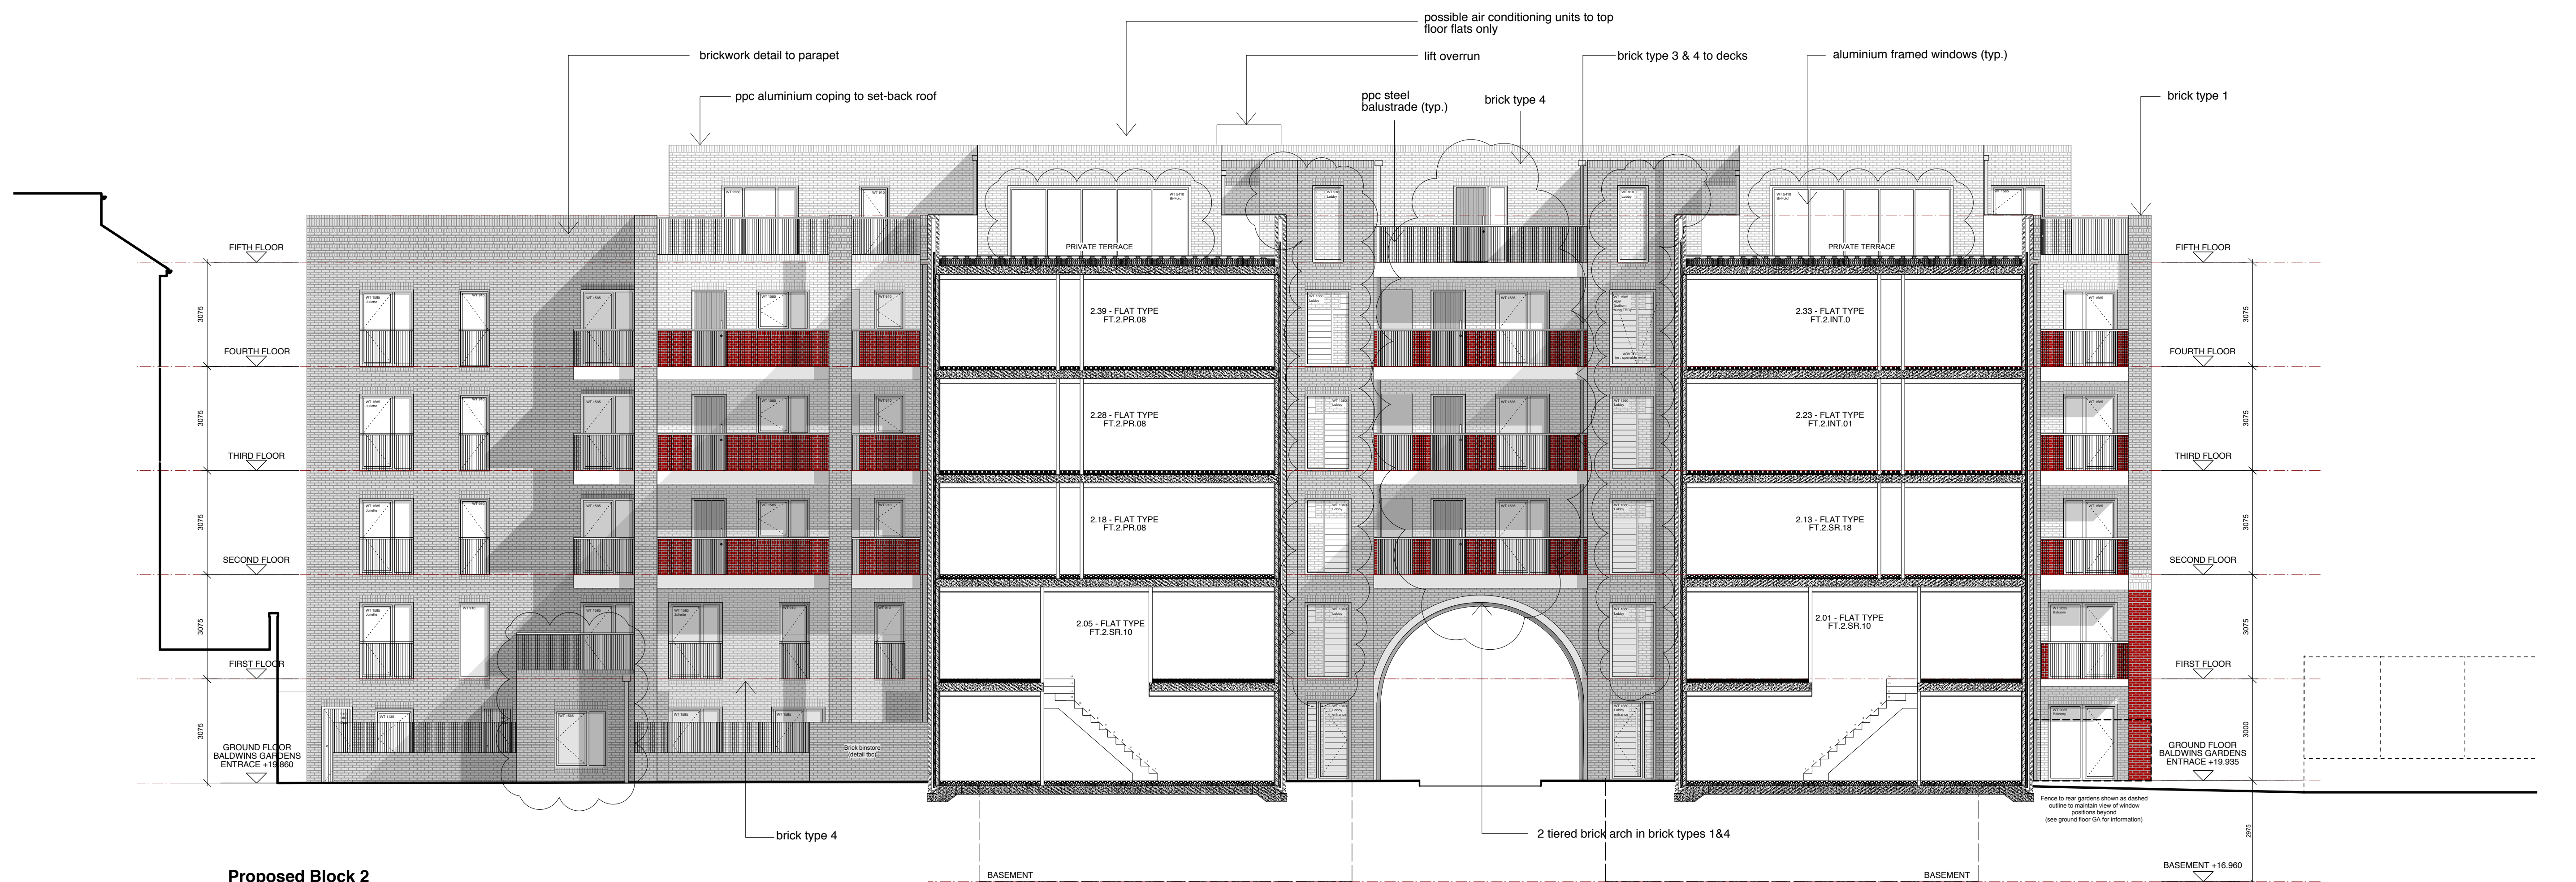

Proposed Block 2
Section 10 - 1:100 @A1

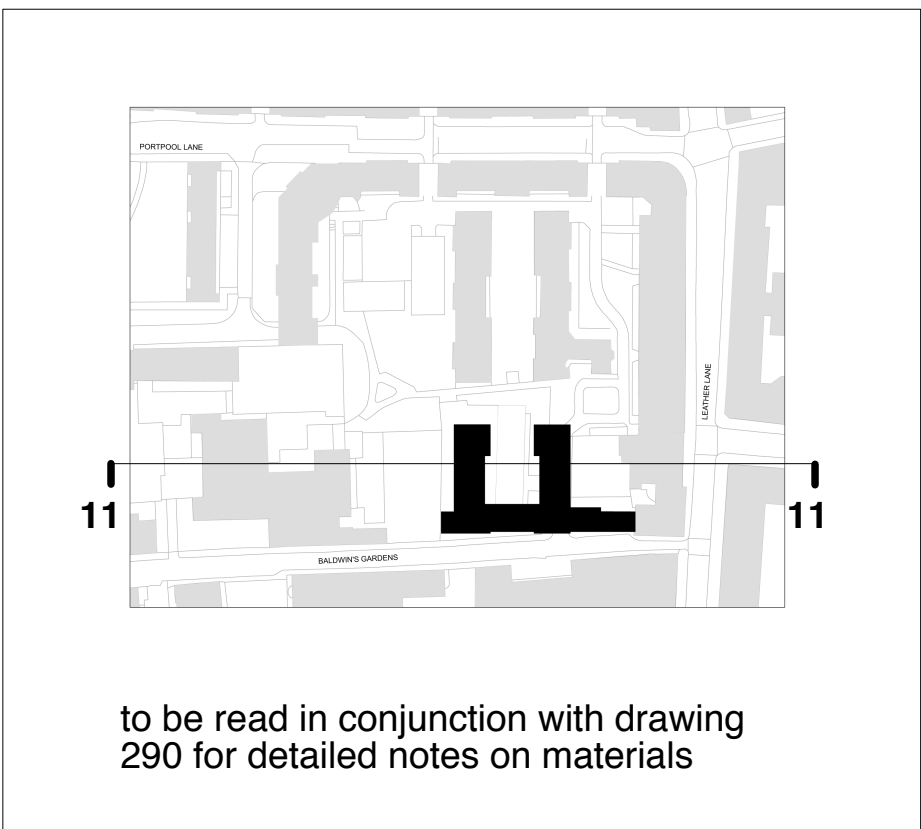

to be read in conjunction with drawing
290 for detailed notes on materials

2014.09.12 **B** extension with 1st floor terrace added to unit 2.10; deck window size revised; large window opening added to 5th floor terrace (unit 2.44 & 2.47); glazing added to stair cores; canopies removed; fifth floor core treatment revised; ground floor garden enclosures revised.

2014.02.12 **A** storey heights increased; 5th floor brickwork revised to type 4 (unglazed white); recessed maisonette brickwork revised to type 4 (unglazed white); white brick to archway face revised from type 2 to type 4; window and door openings to units over archway revised; canopy added to 5th floor of eastern stair and lift core.

Revisions:

Notes:

- do not scale from this drawing
- survey indicative only
- proposals are subject to utilities surveys
- drawing to be read in conjunction with relevant consultant's information
- drawing to be read in conjunction with relevant specifications

Higgins

MatthewLloydArchitects LLP

1 The Hangar
Perseverance Works
98 Kingsland Road
London E2 8DD

T 020 7613 1934
email: mail@matthewlloyd.co.uk
www.matthewlloyd.co.uk

©2014

PLANNING

Original Sheet Size **A1**

0 1m 2m 3m 4m 5m

Date: MAY 14 Scale: 1:100@A1, 1:200@A3 Drawn by: dc

Project: Bourne Estate South for Higgins Construction PLC

Drawing title: PROPOSED BLOCK 2
Section 11

Reference: BE Dwg. No: P268 Rev: B