


*Scale is 1:100 @ A3

ACE

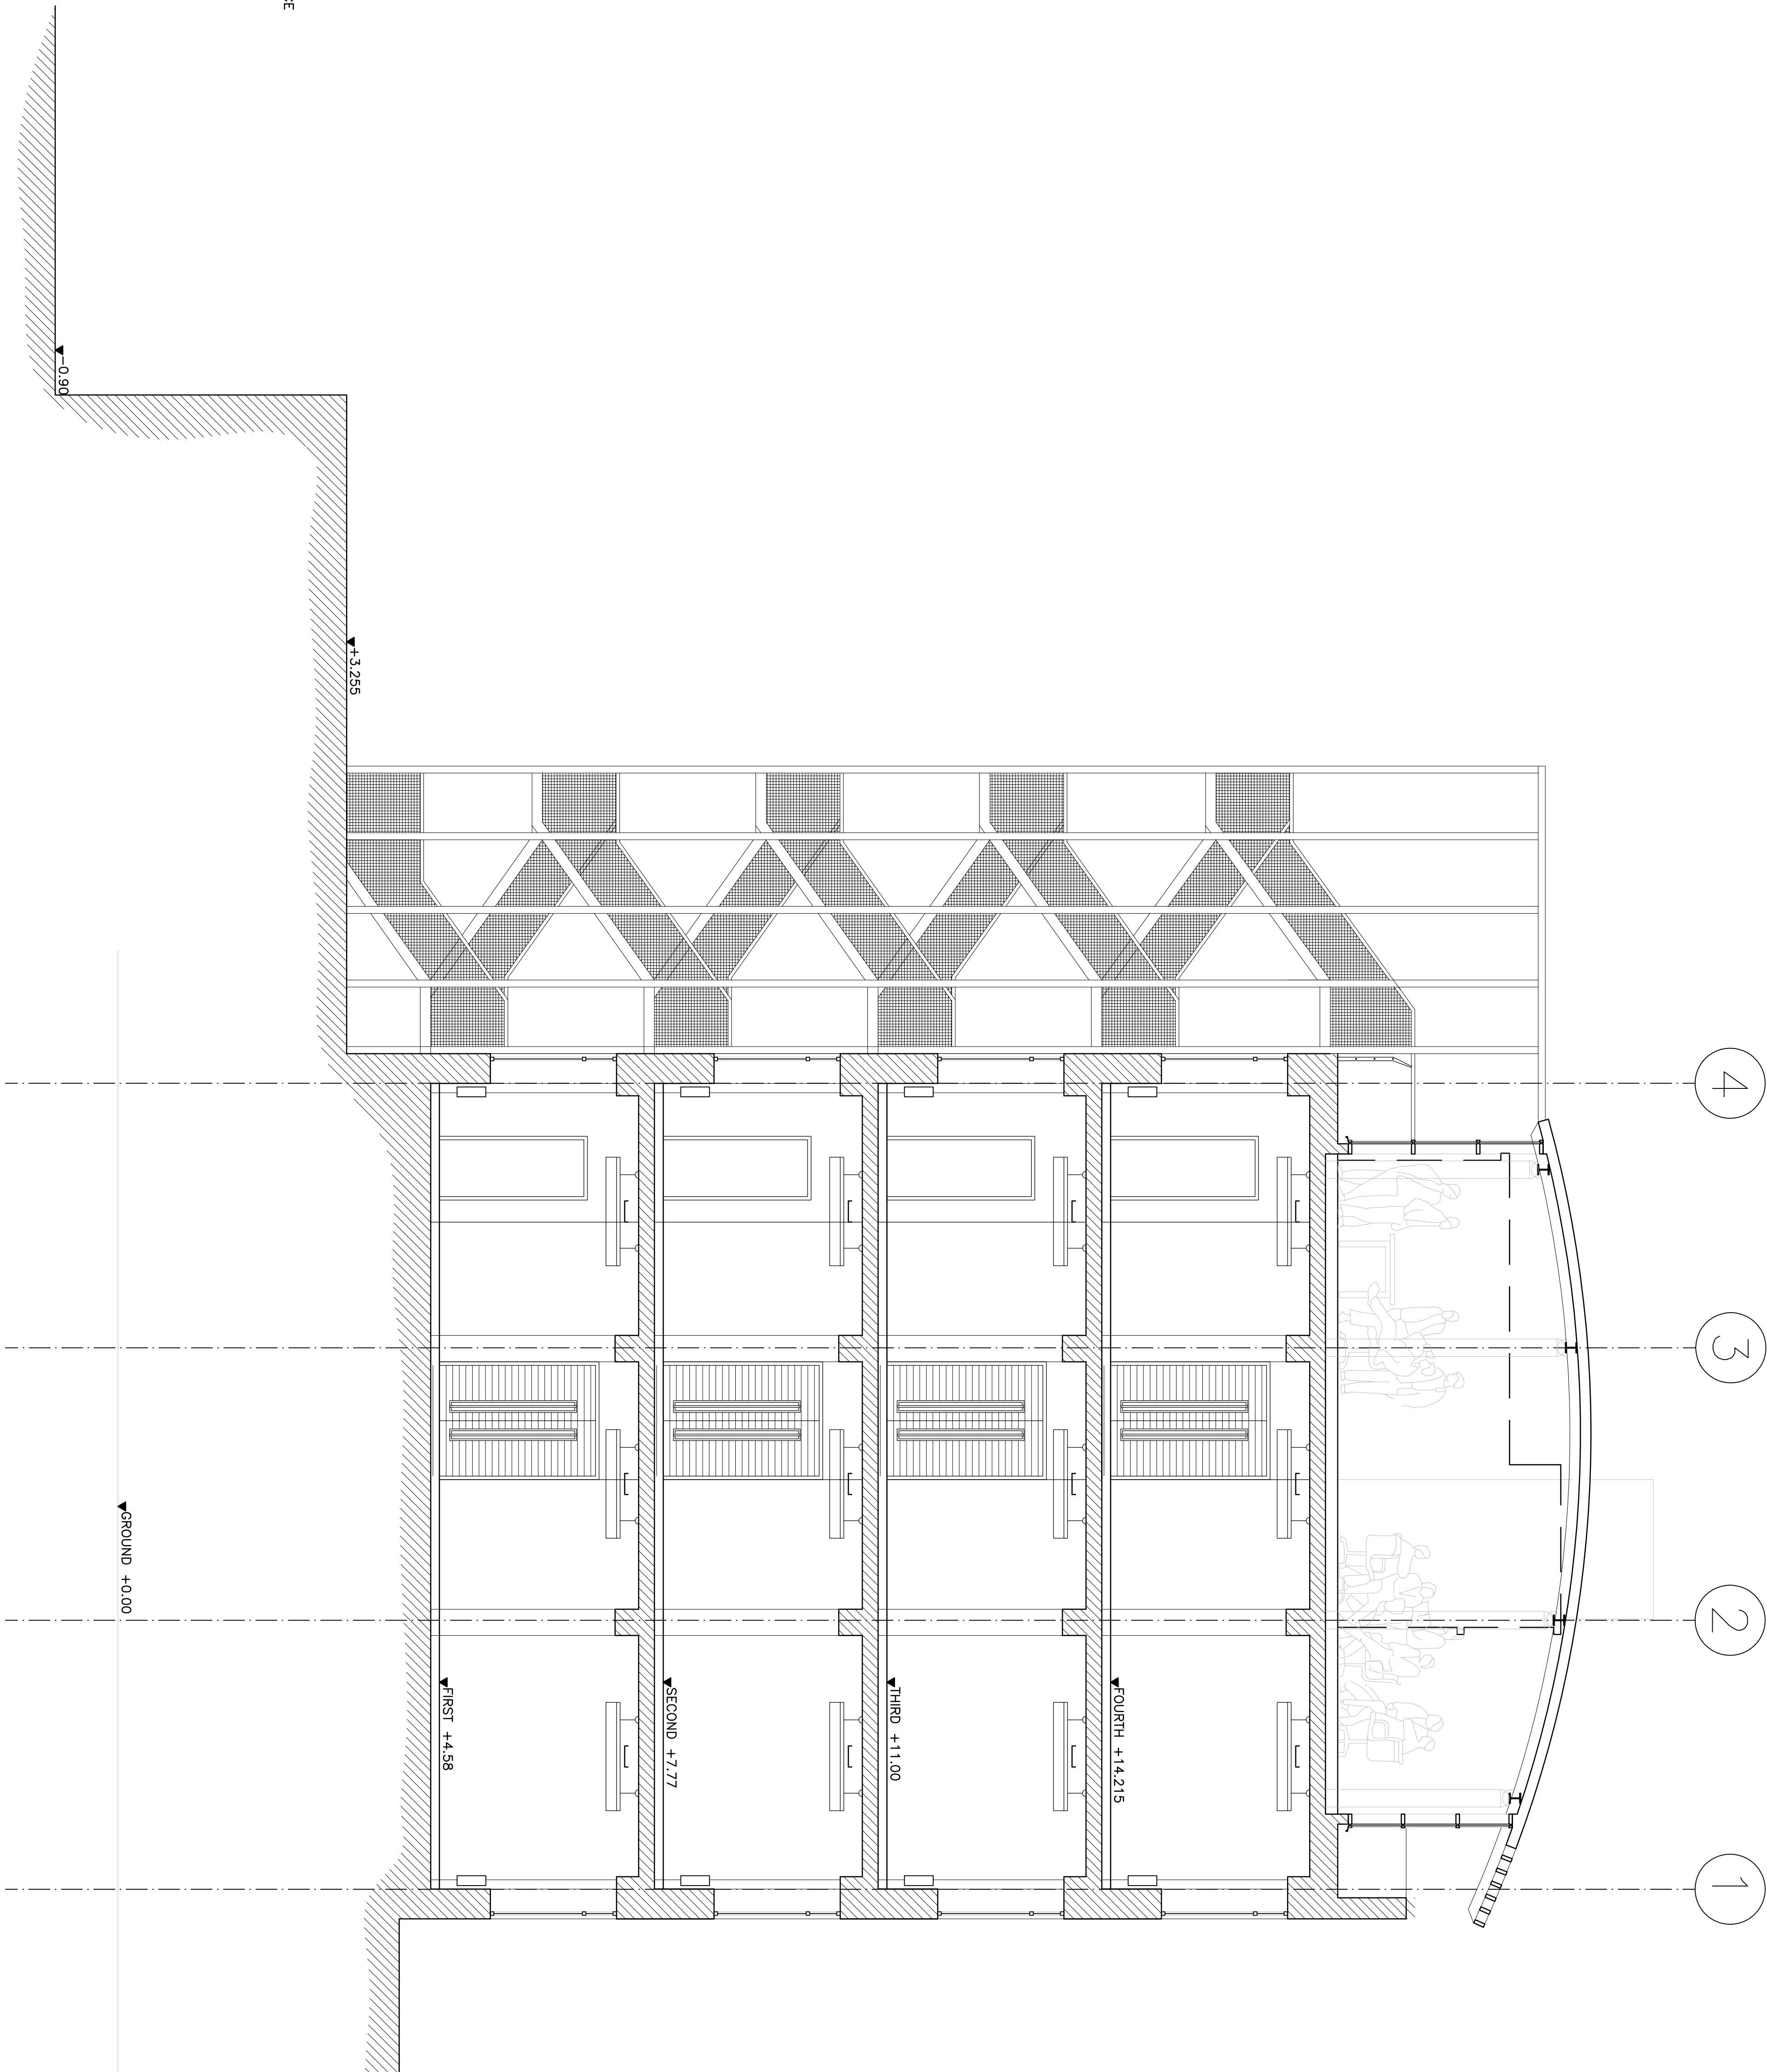

CAMDEN HIGH STREET

▼GROUND +0.00

FOR TENDER

revision	date	initial	description of amendments
1	22.2.22	??	?
2	22.2.22	??	?

Omnibus, 39–41 North Road, London, N7 9DP Email: info@foundation-architecture.com

0-12 CHAMBERLIN III 011 VALLI I

SECTION DD - EASING

1:50@A1	JUNE 2014	FAL		500
---------	-----------	-----	--	-----

All dimension

All dimensions to be verified on site.

*Scale is 1:100 @ A3