
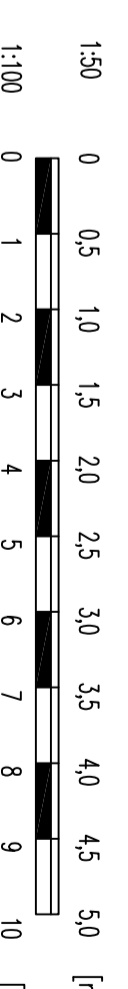
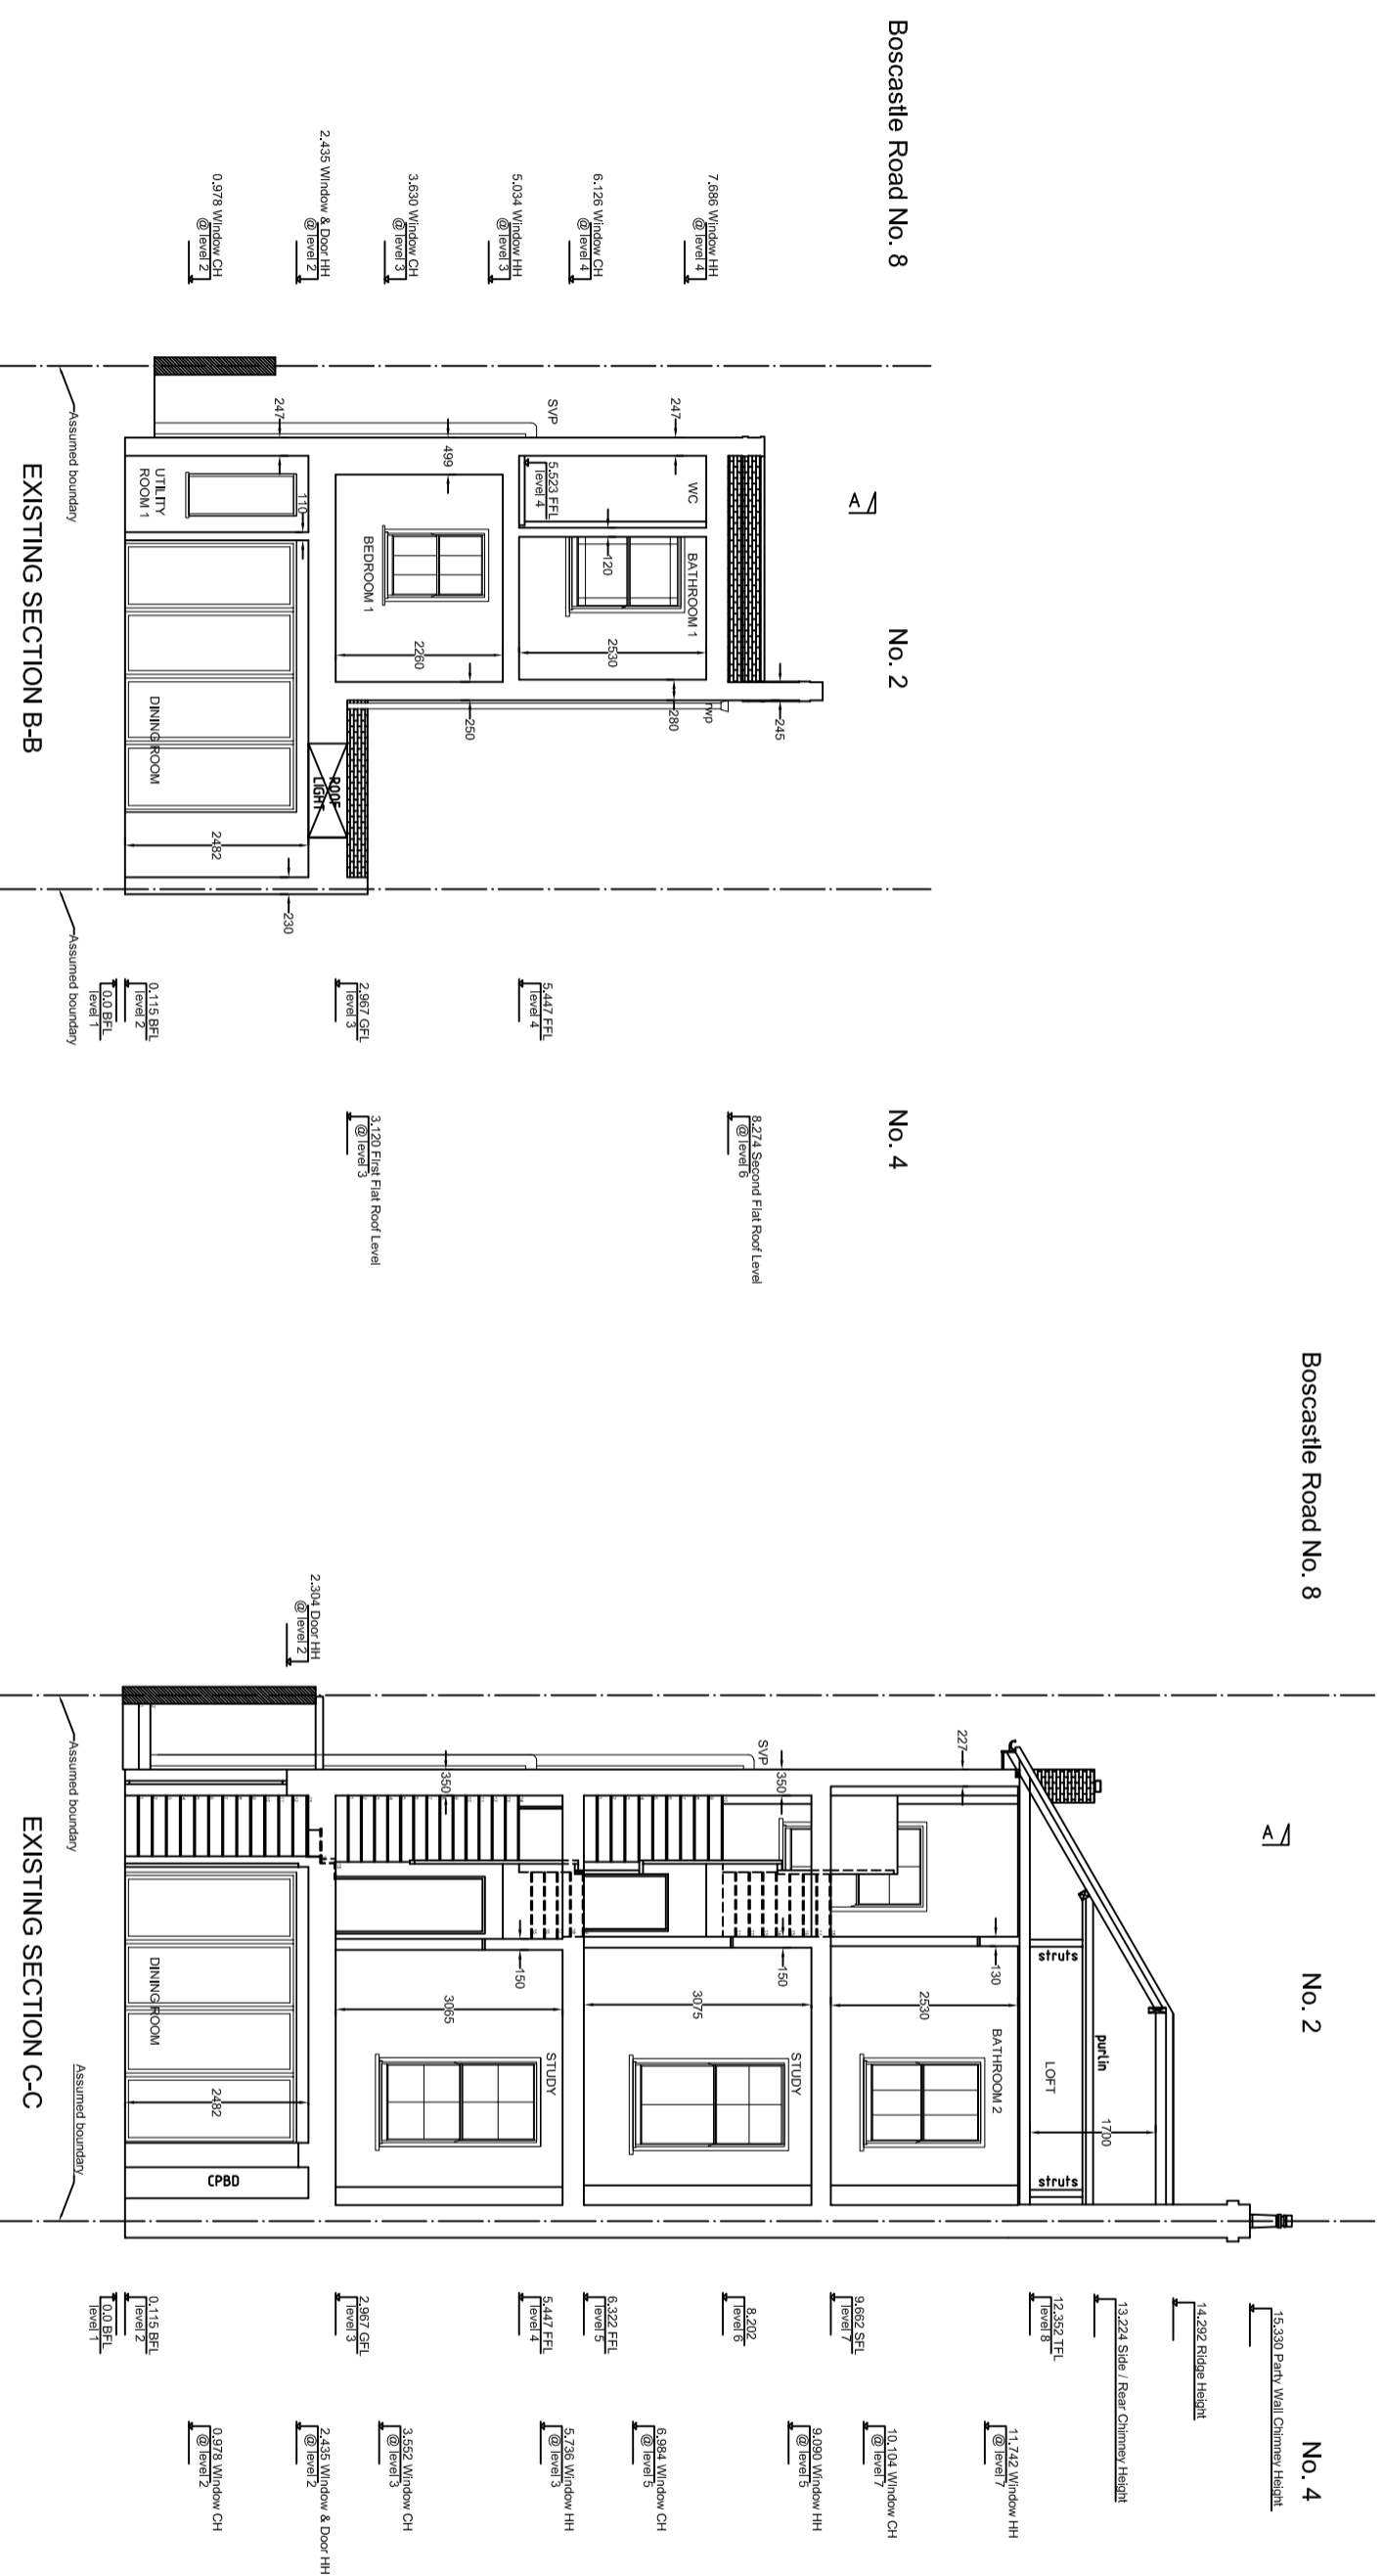


Notes:
All dimensions in millimeters unless otherwise stated. The Contractor must verify all dimensions on site before commencing on site. Elevations are for illustrative purposes only.

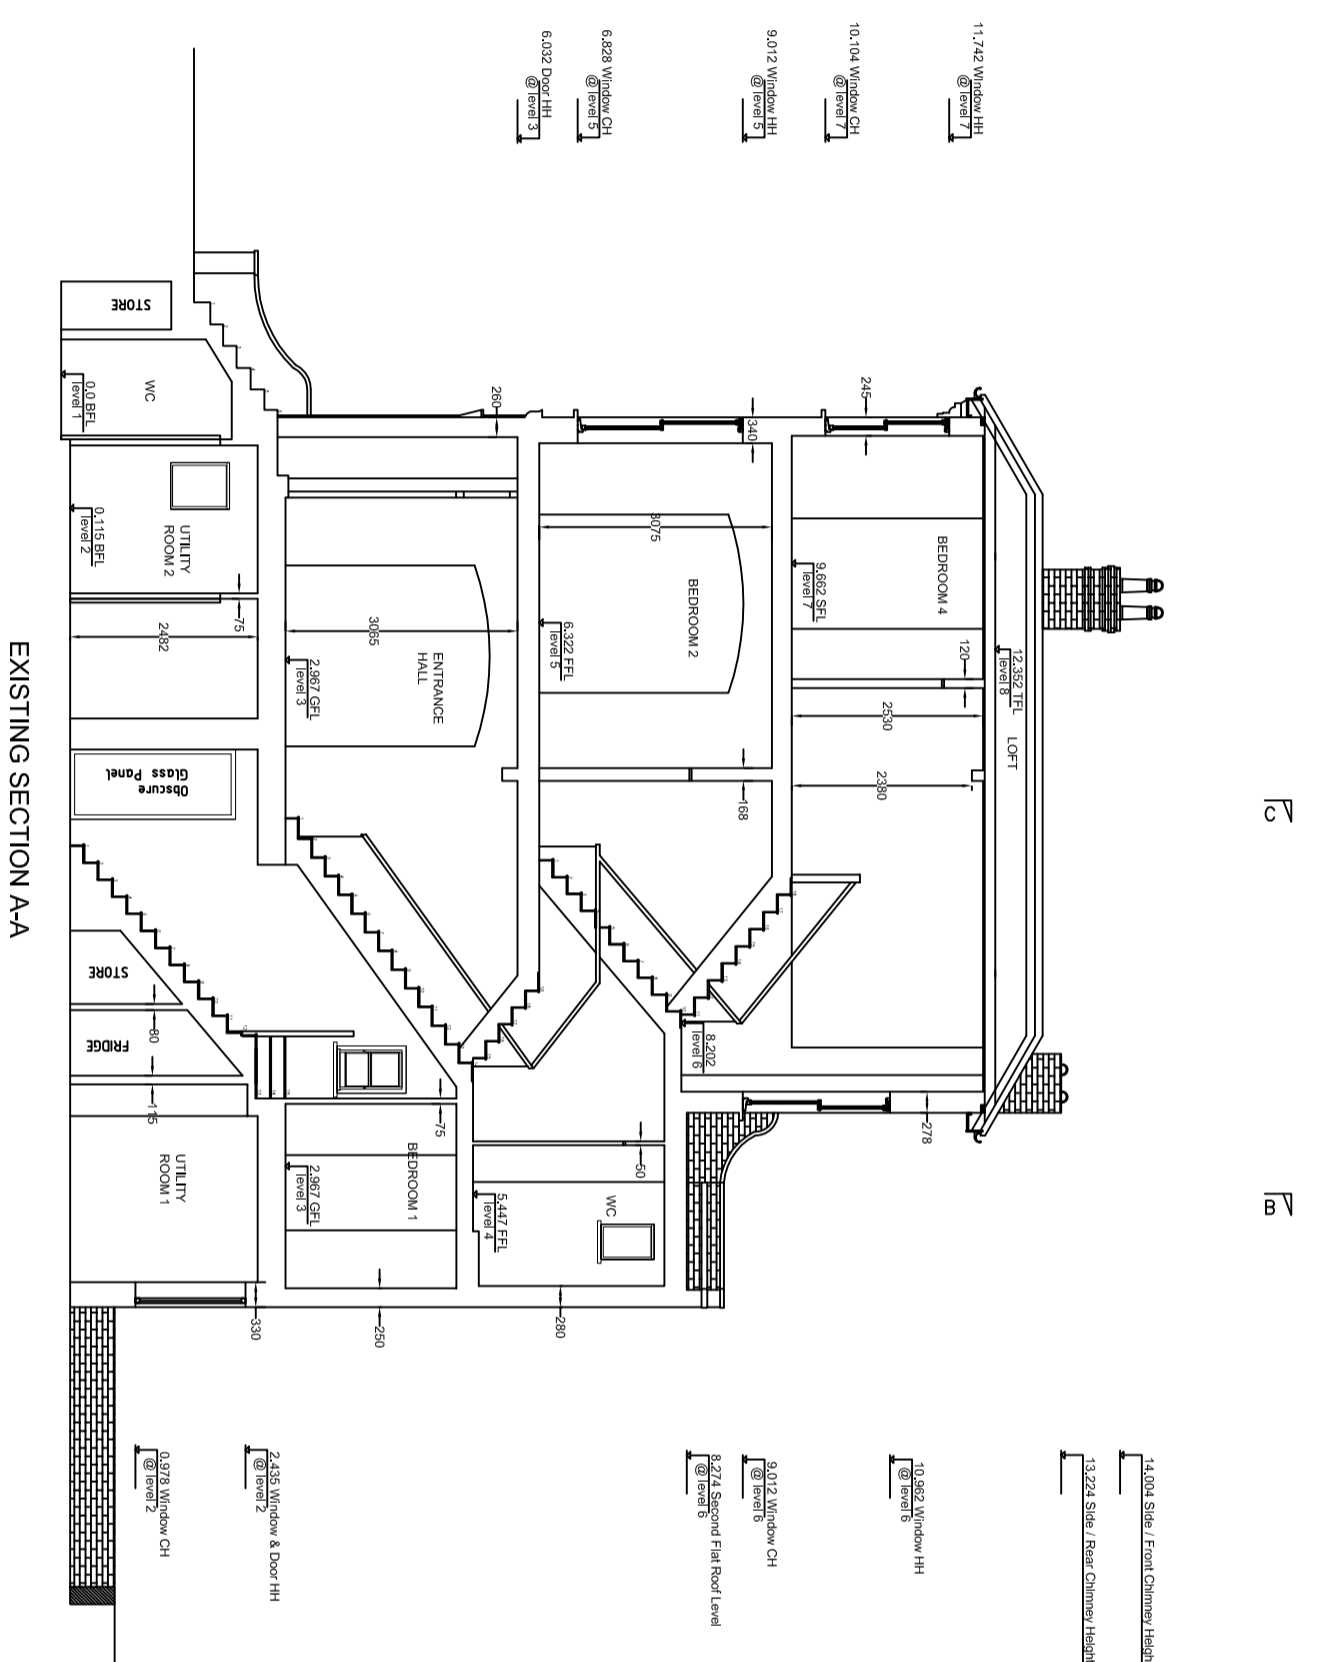

Rev	Description	Date
A & E SOLUTIONS ARCHITECTURAL & ENGINEERING SOLUTIONS		
CLIENT	Simon Miller Architects Ltd	
PROJECT	2 Laurier Road, London, NW5 1SQ	
TITLE	ARCHITECTURAL ARRANGEMENT Existing Sections AA, BB, CC	
DRAWN	PK	CHECKED
DATE	September 2014	SCALE
